

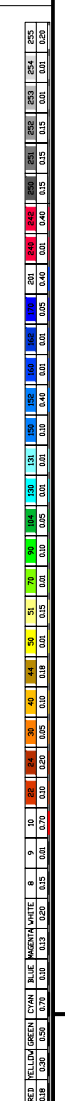


Em cópias deste desenho com formato diferente do A1 atender à escala gráfica

| CURVA Nº | CURVA | | | | | | | | | | | COORDENADAS | | | | | |
|----------|-------|---------|---------|--------|--------|-------------------|-------------|-------------|-------------|-------------|-------|-------------|-------------|-------------|-------------|-------------|-------------|
| | R (m) | Lc1 (m) | Lc2 (m) | Dc (m) | TT (m) | Ac | PC/TS | SC | CS | PT/ST | PONTO | PI | CC | PC/TS | SC | CS | PT/ST |
| 147 | 600 | 40 | 40 | 83.096 | 81.775 | 168° 14' 42.7296" | 660+771.617 | 660+811.617 | 660+894.713 | 660+934.713 | Niv) | 7687670.199 | 7687833.084 | 7687750.785 | 7687711.447 | 7687631.501 | 7687594.136 |
| 148 | 170 | 50 | 50 | 97.697 | 104.14 | 229° 46' 44.6070" | 661+017.703 | 661+067.703 | 661+165.401 | 661+215.401 | Elv) | 621854.548 | 621273.671 | 621868.448 | 621861.212 | 621838.794 | 621824.522 |
| | | | | | | | | | | | Niv) | 7687420.076 | 7687431.981 | 7687516.942 | 7687469.638 | 7687373.442 | 7687329.330 |

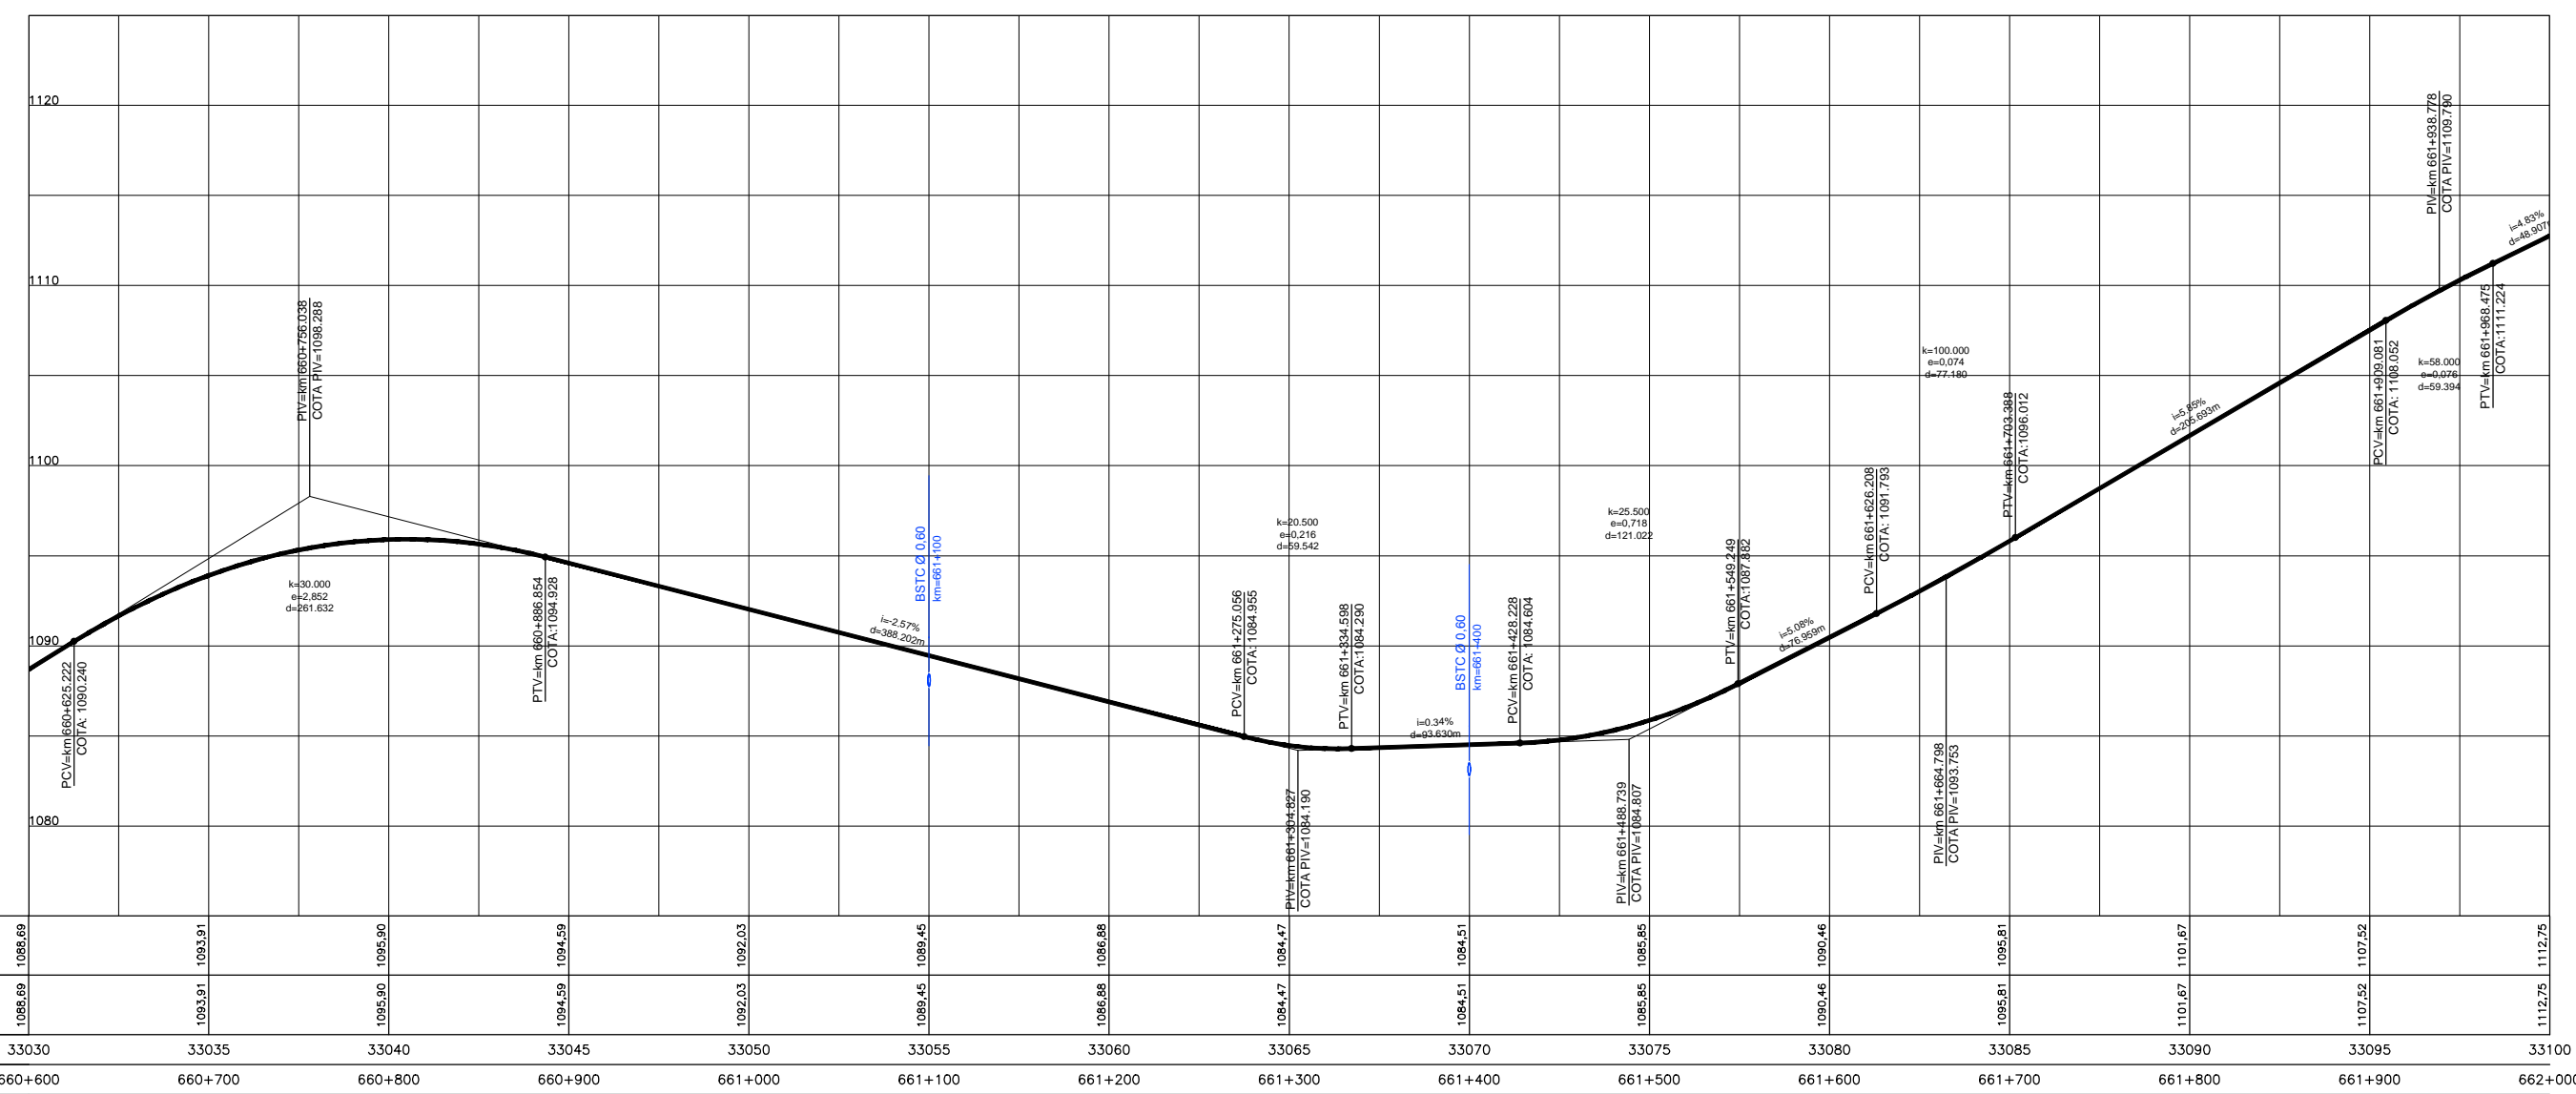

| | | | | | | | | | | | | | | | |
|-------------------------------|---------|---------|---------|---------|---------|---------|---------|---------|---------|---------|---------|---------|---------|---------|---------|
| COTAS PROJETO PISTA NOVA | 1088,69 | 1093,91 | 1095,90 | 1094,59 | 1092,03 | 1089,45 | 1086,88 | 1084,47 | 1084,51 | 1085,85 | 1090,46 | 1095,81 | 1101,67 | 1107,52 | 1112,75 |
| COTAS TERRENO PISTA EXISTENTE | 1088,69 | 1093,91 | 1095,90 | 1094,59 | 1092,03 | 1089,45 | 1086,88 | 1084,47 | 1084,51 | 1085,85 | 1090,46 | 1095,81 | 1101,67 | 1107,52 | 1112,75 |
| ESTAQUEAMENTO | 33030 | 33035 | 33040 | 33045 | 33050 | 33055 | 33060 | 33065 | 33070 | 33075 | 33080 | 33085 | 33090 | 33095 | 33100 |
| QUILOMETRAGEM | 660+600 | 660+700 | 660+800 | 660+900 | 661+000 | 661+100 | 661+200 | 661+300 | 661+400 | 661+500 | 661+600 | 661+700 | 661+800 | 661+900 | 662+000 |

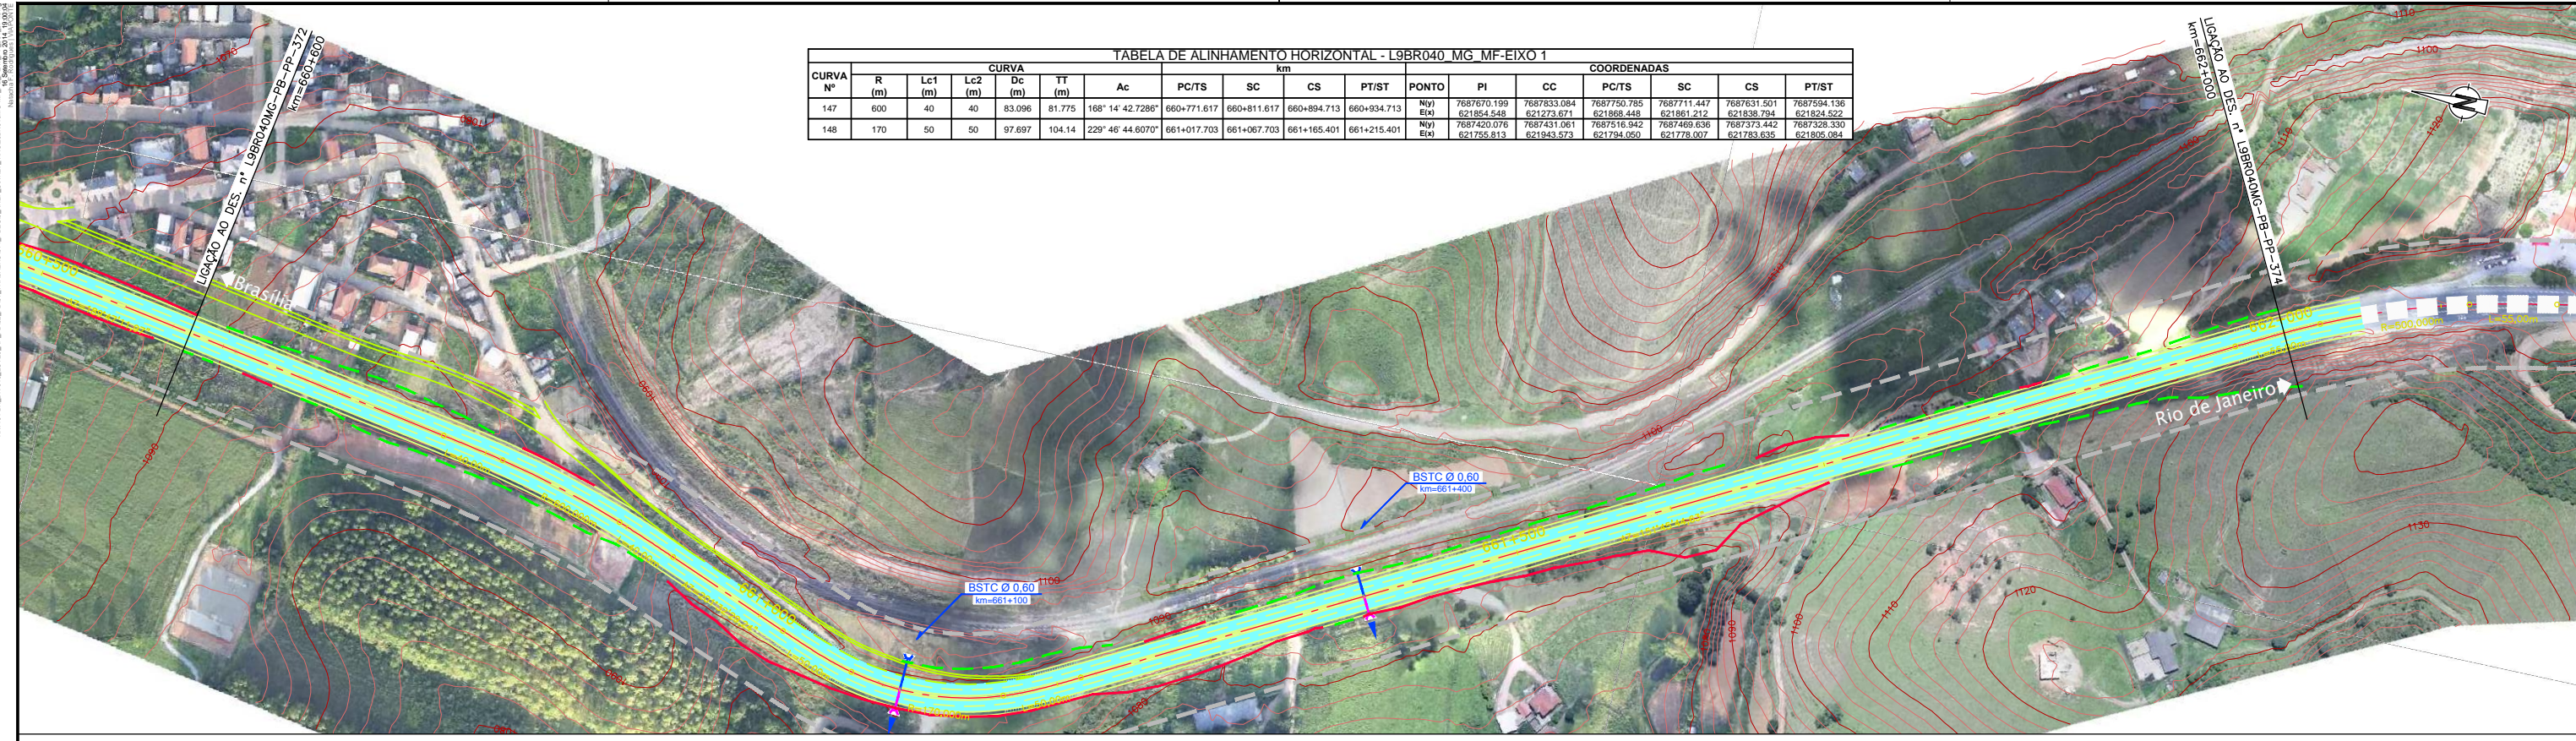