
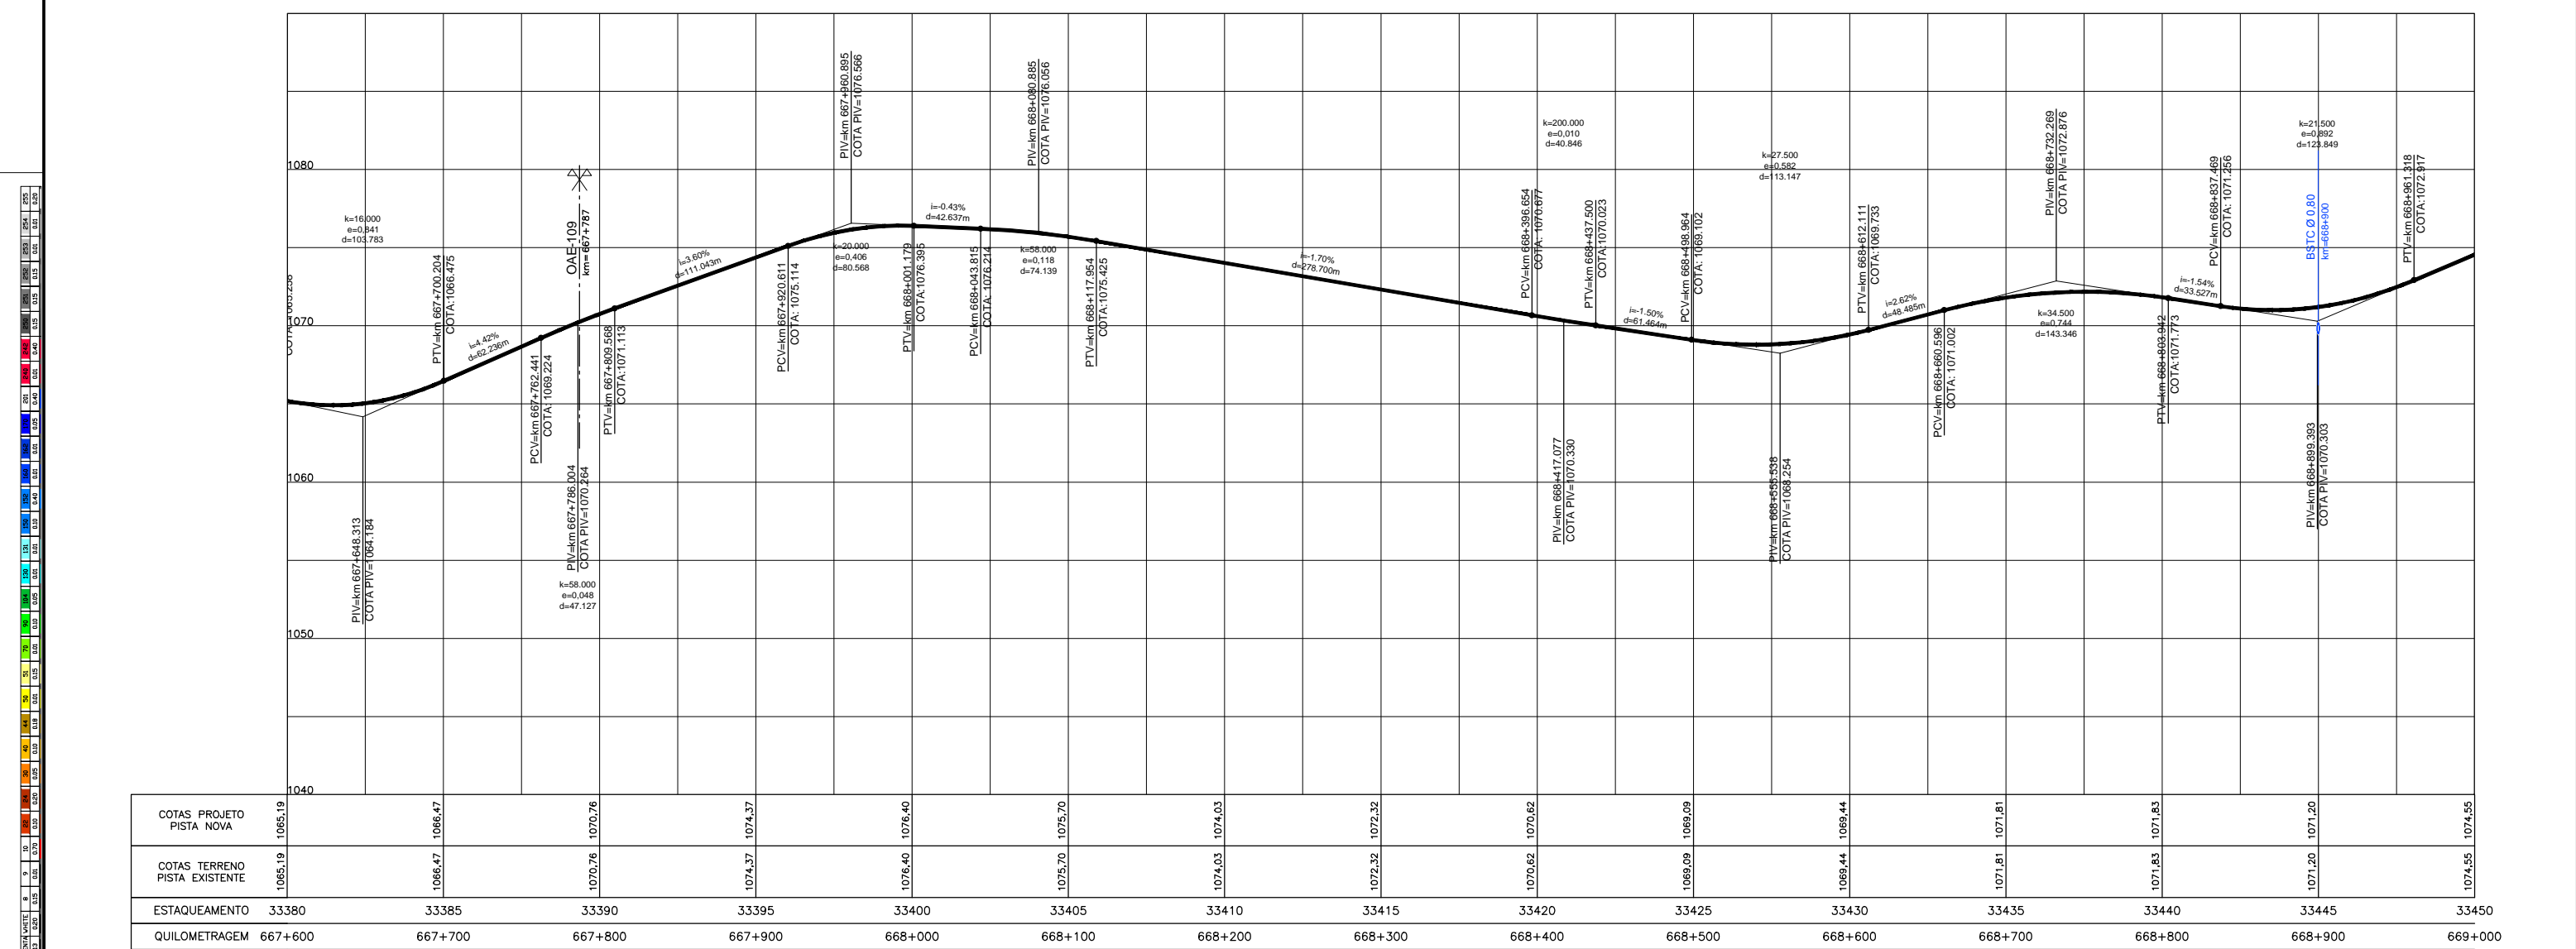


Em cópia deste desenho com formato diferente do A1 atender à escala gráfica

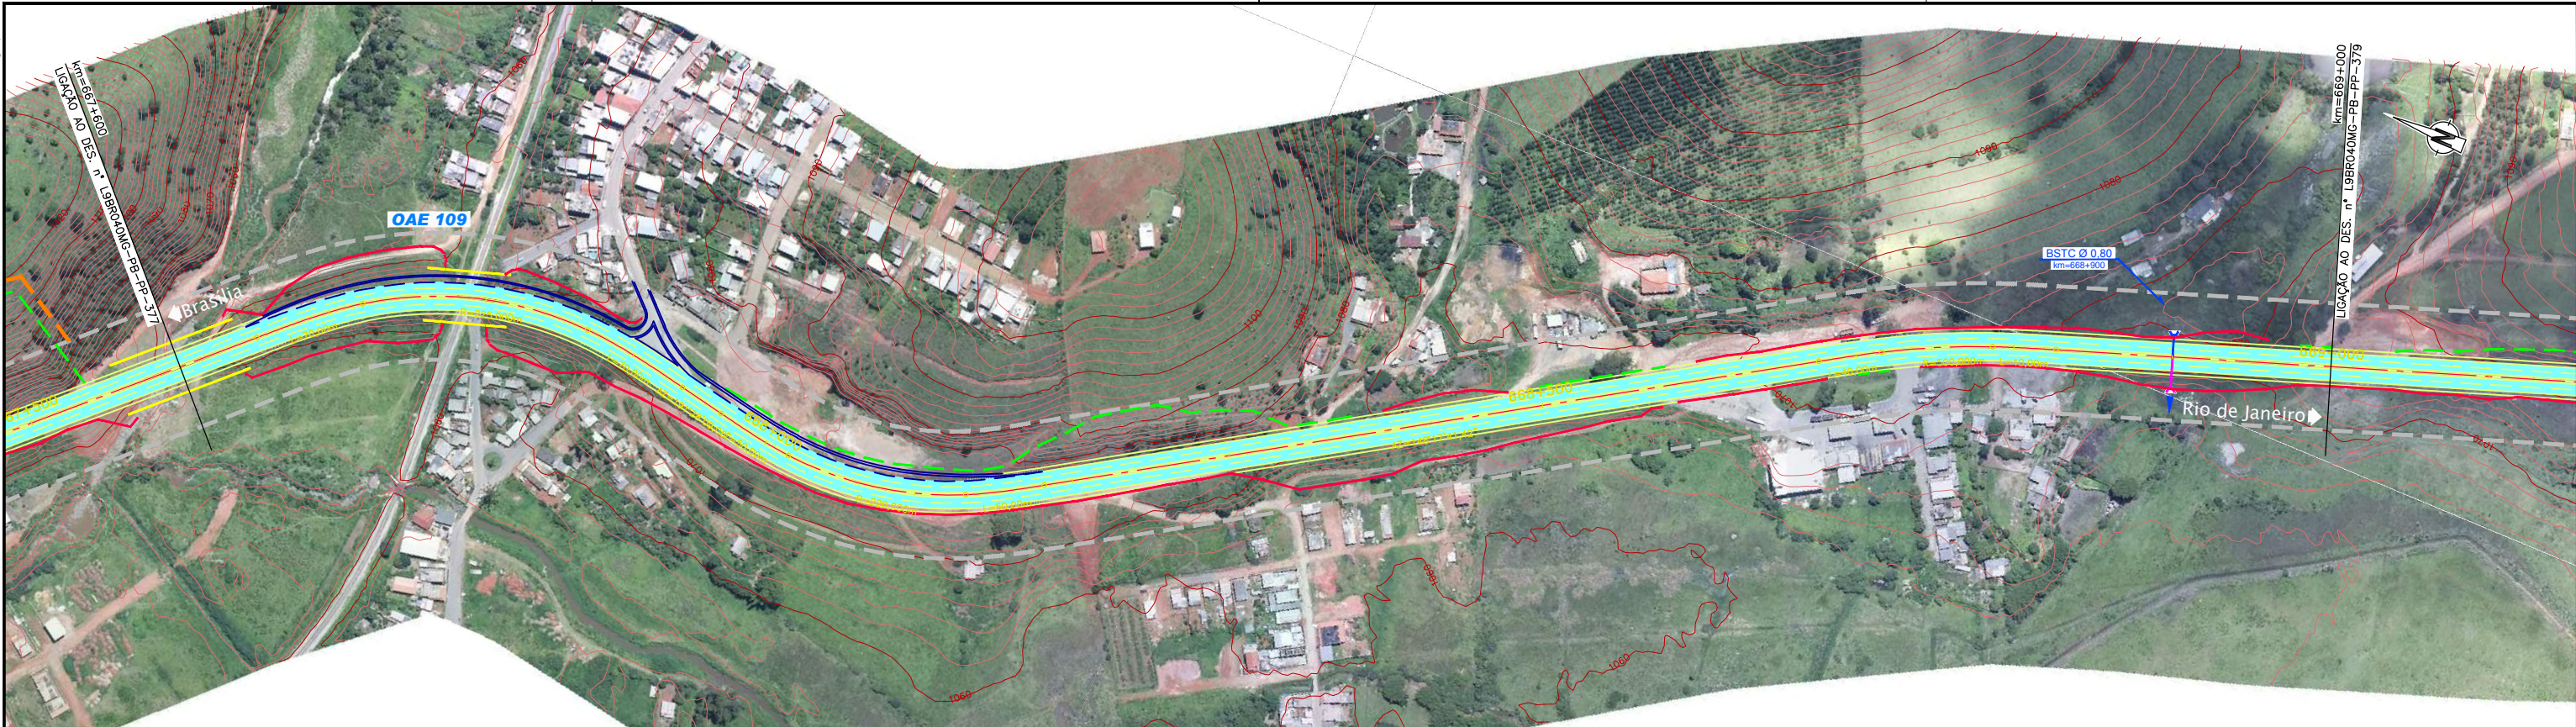

COTAS PROJETO PISTA NOVA	1065.19	1066.47	1070.76	1074.37	1076.40	1075.70	1074.03	1072.32	1070.62	1069.09	1069.44	1071.81	1071.83	1071.20	1074.55
COTAS TERRENO PISTA EXISTENTE	1065.19	1066.47	1070.76	1074.37	1076.40	1075.70	1074.03	1072.32	1070.62	1069.09	1069.44	1071.81	1071.83	1071.20	1074.55
ESTAQUEAMENTO	33380	33385	33390	33395	33400	33405	33410	33415	33420	33425	33430	33435	33440	33445	33450
QUILOMETRAGEM	667+600	667+700	667+800	667+900	668+000	668+100	668+200	668+300	668+400	668+500	668+600	668+700	668+800	668+900	669+000