
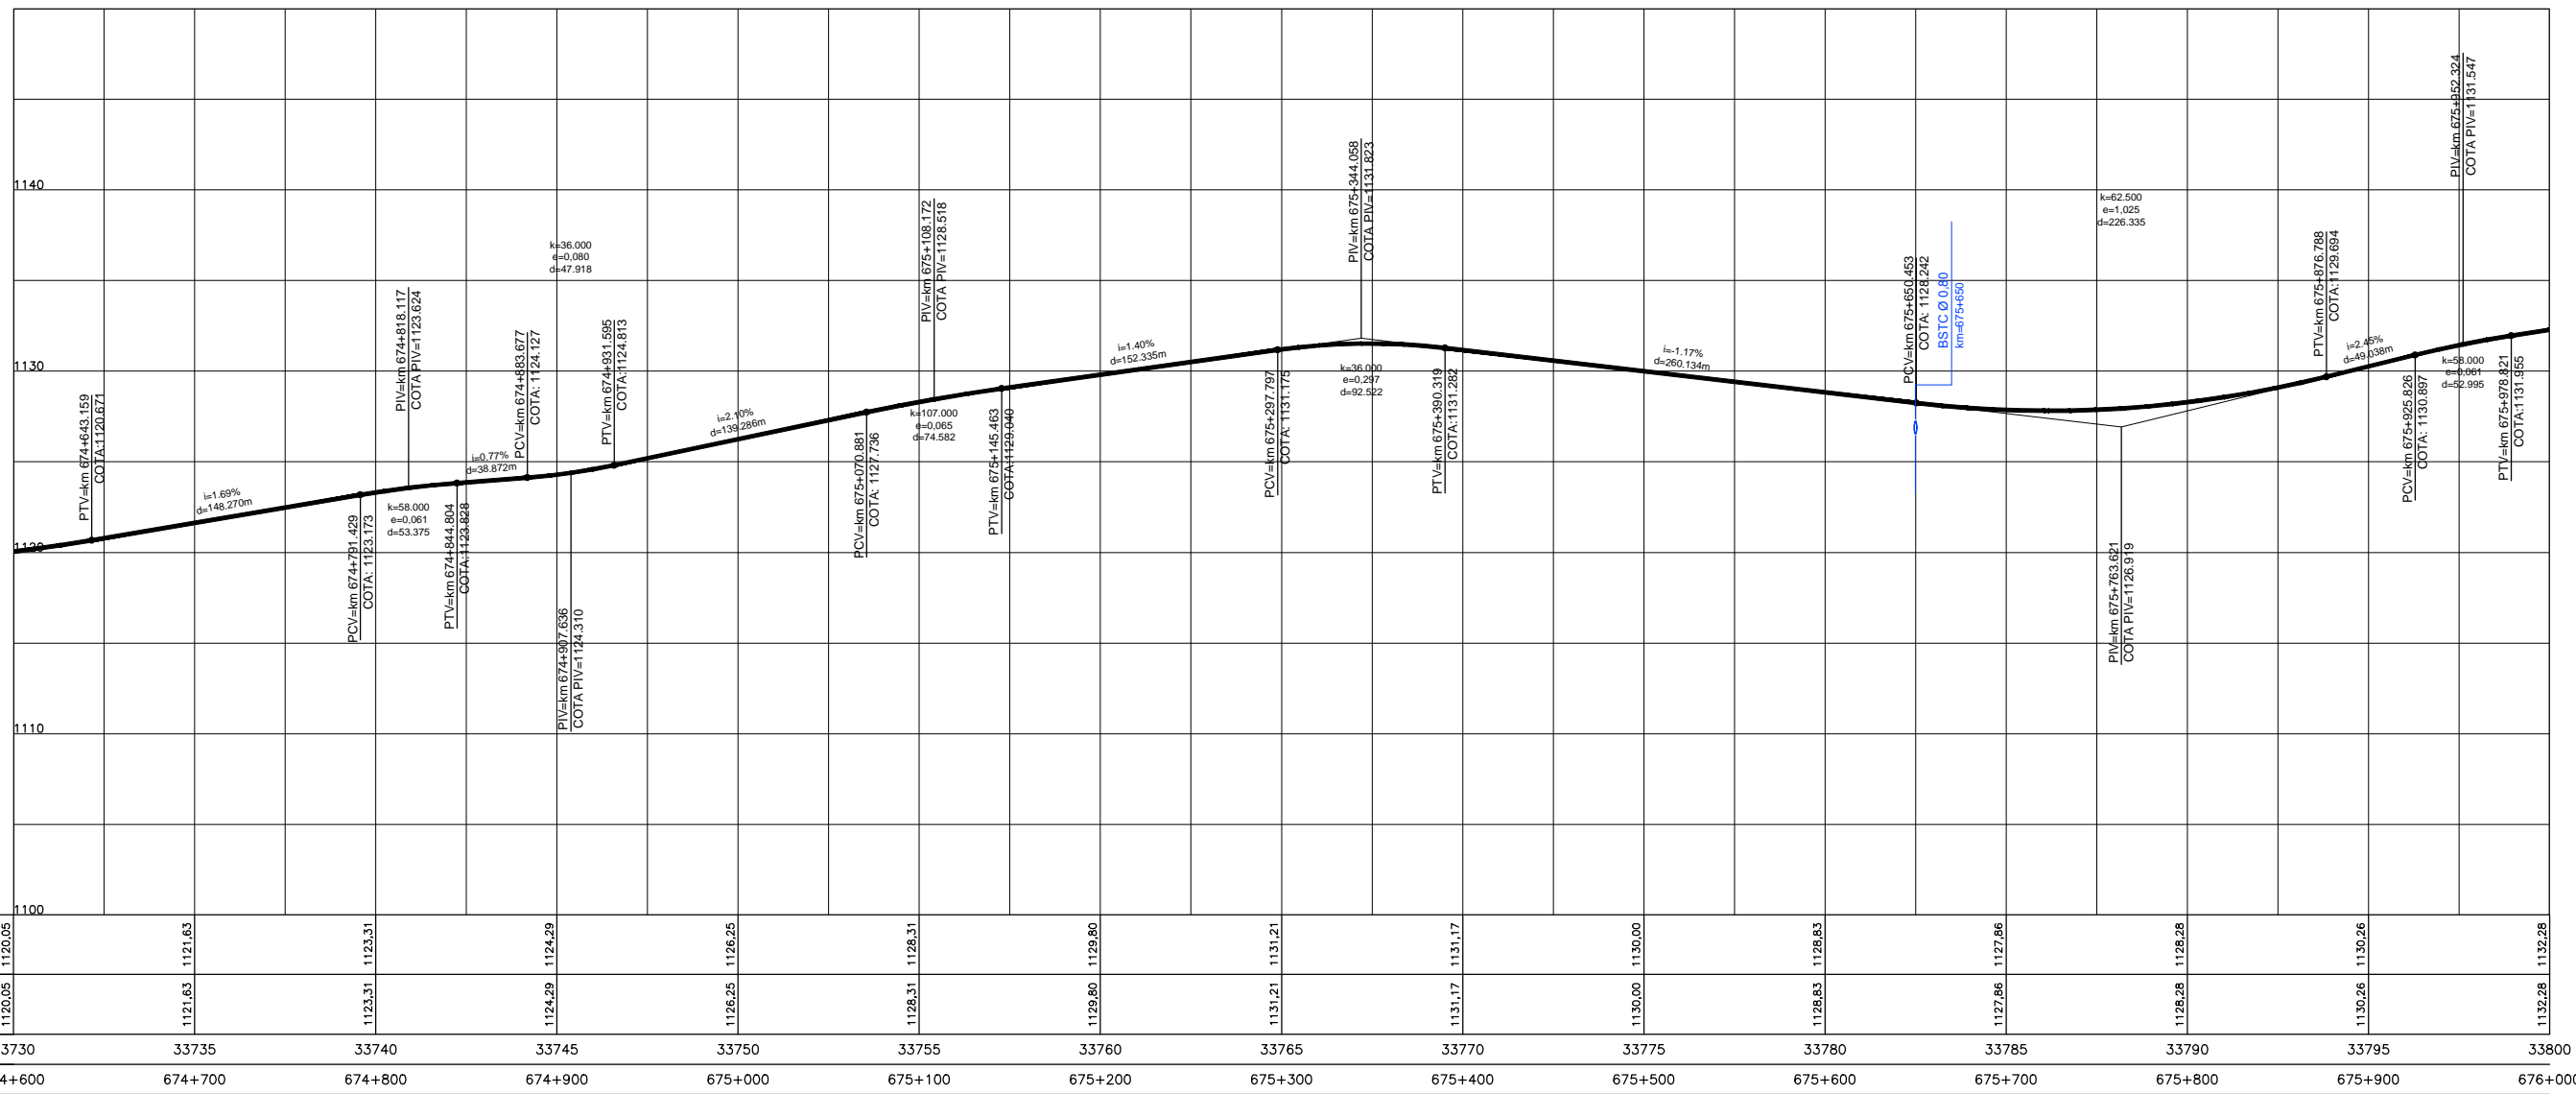


Em cópias deste desenho com formato diferente do A1 atender a escala gráfica  
 N:10488 BR-040 LOTE 01\_P002\_P001\_TAMALHOTI PEDRO JOSE CAZREZ VALBERRARAO MF PP PAT PP 300 602,00  
 N:10488 BR-040 LOTE 01\_P002\_P001\_TAMALHOTI PEDRO JOSE CAZREZ VALBERRARAO MF PP PAT PP 300 602,00

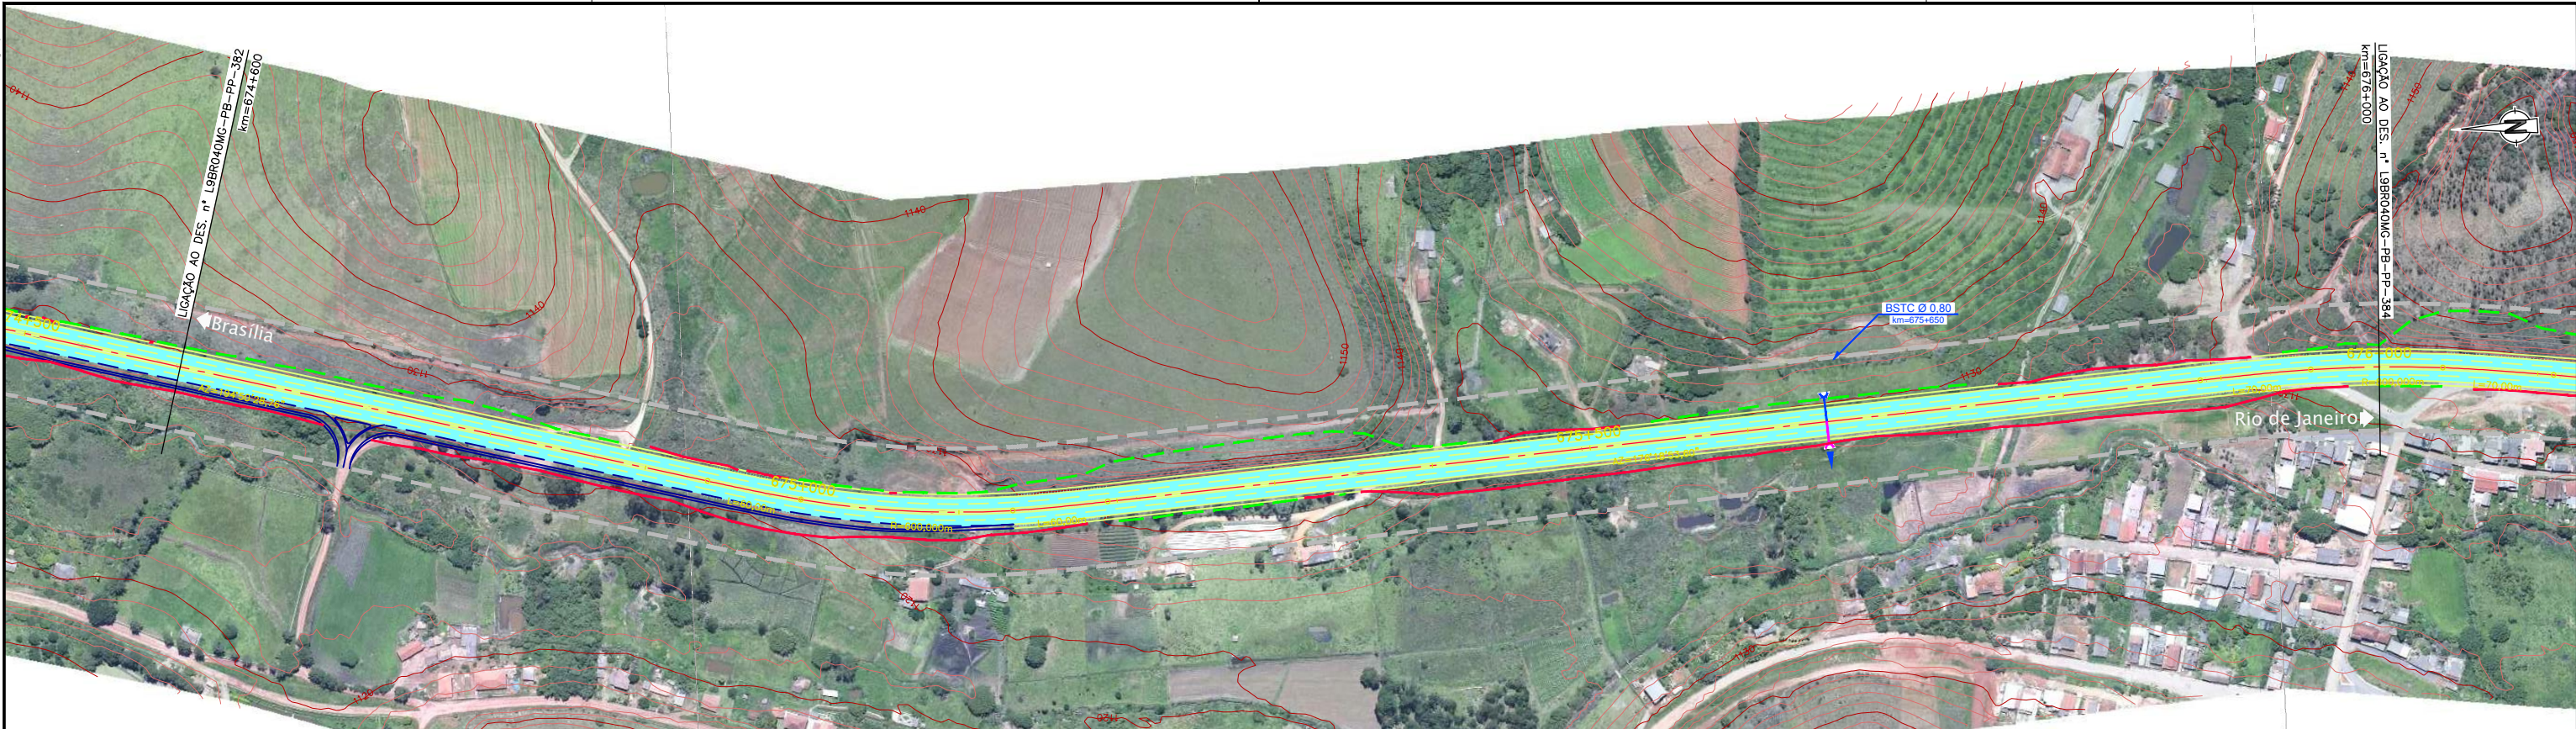

ESTAQUEAMENTO	33730	33735	33740	33745	33750	33755	33760	33765	33770	33775	33780	33785	33790	33795	33800
COTAS PROJETO PISTA NOVA	1120,05	1121,63	1123,31	1124,29	1126,25	1128,31	1129,80	1131,21	1131,17	1130,00	1128,83	1127,86	1128,28	1130,26	1132,28
COTAS TERRENO PISTA EXISTENTE	1120,05	1121,63	1123,31	1124,29	1126,25	1128,31	1129,80	1131,21	1131,17	1130,00	1128,83	1127,86	1128,28	1130,26	1132,28
QUILOMETRAGEM	674+600	674+700	674+800	674+900	675+000	675+100	675+200	675+300	675+400	675+500	675+600	675+700	675+800	675+900	676+000