


Em cópias deste desenho com formato diferente do A1 atender à escala gráfica

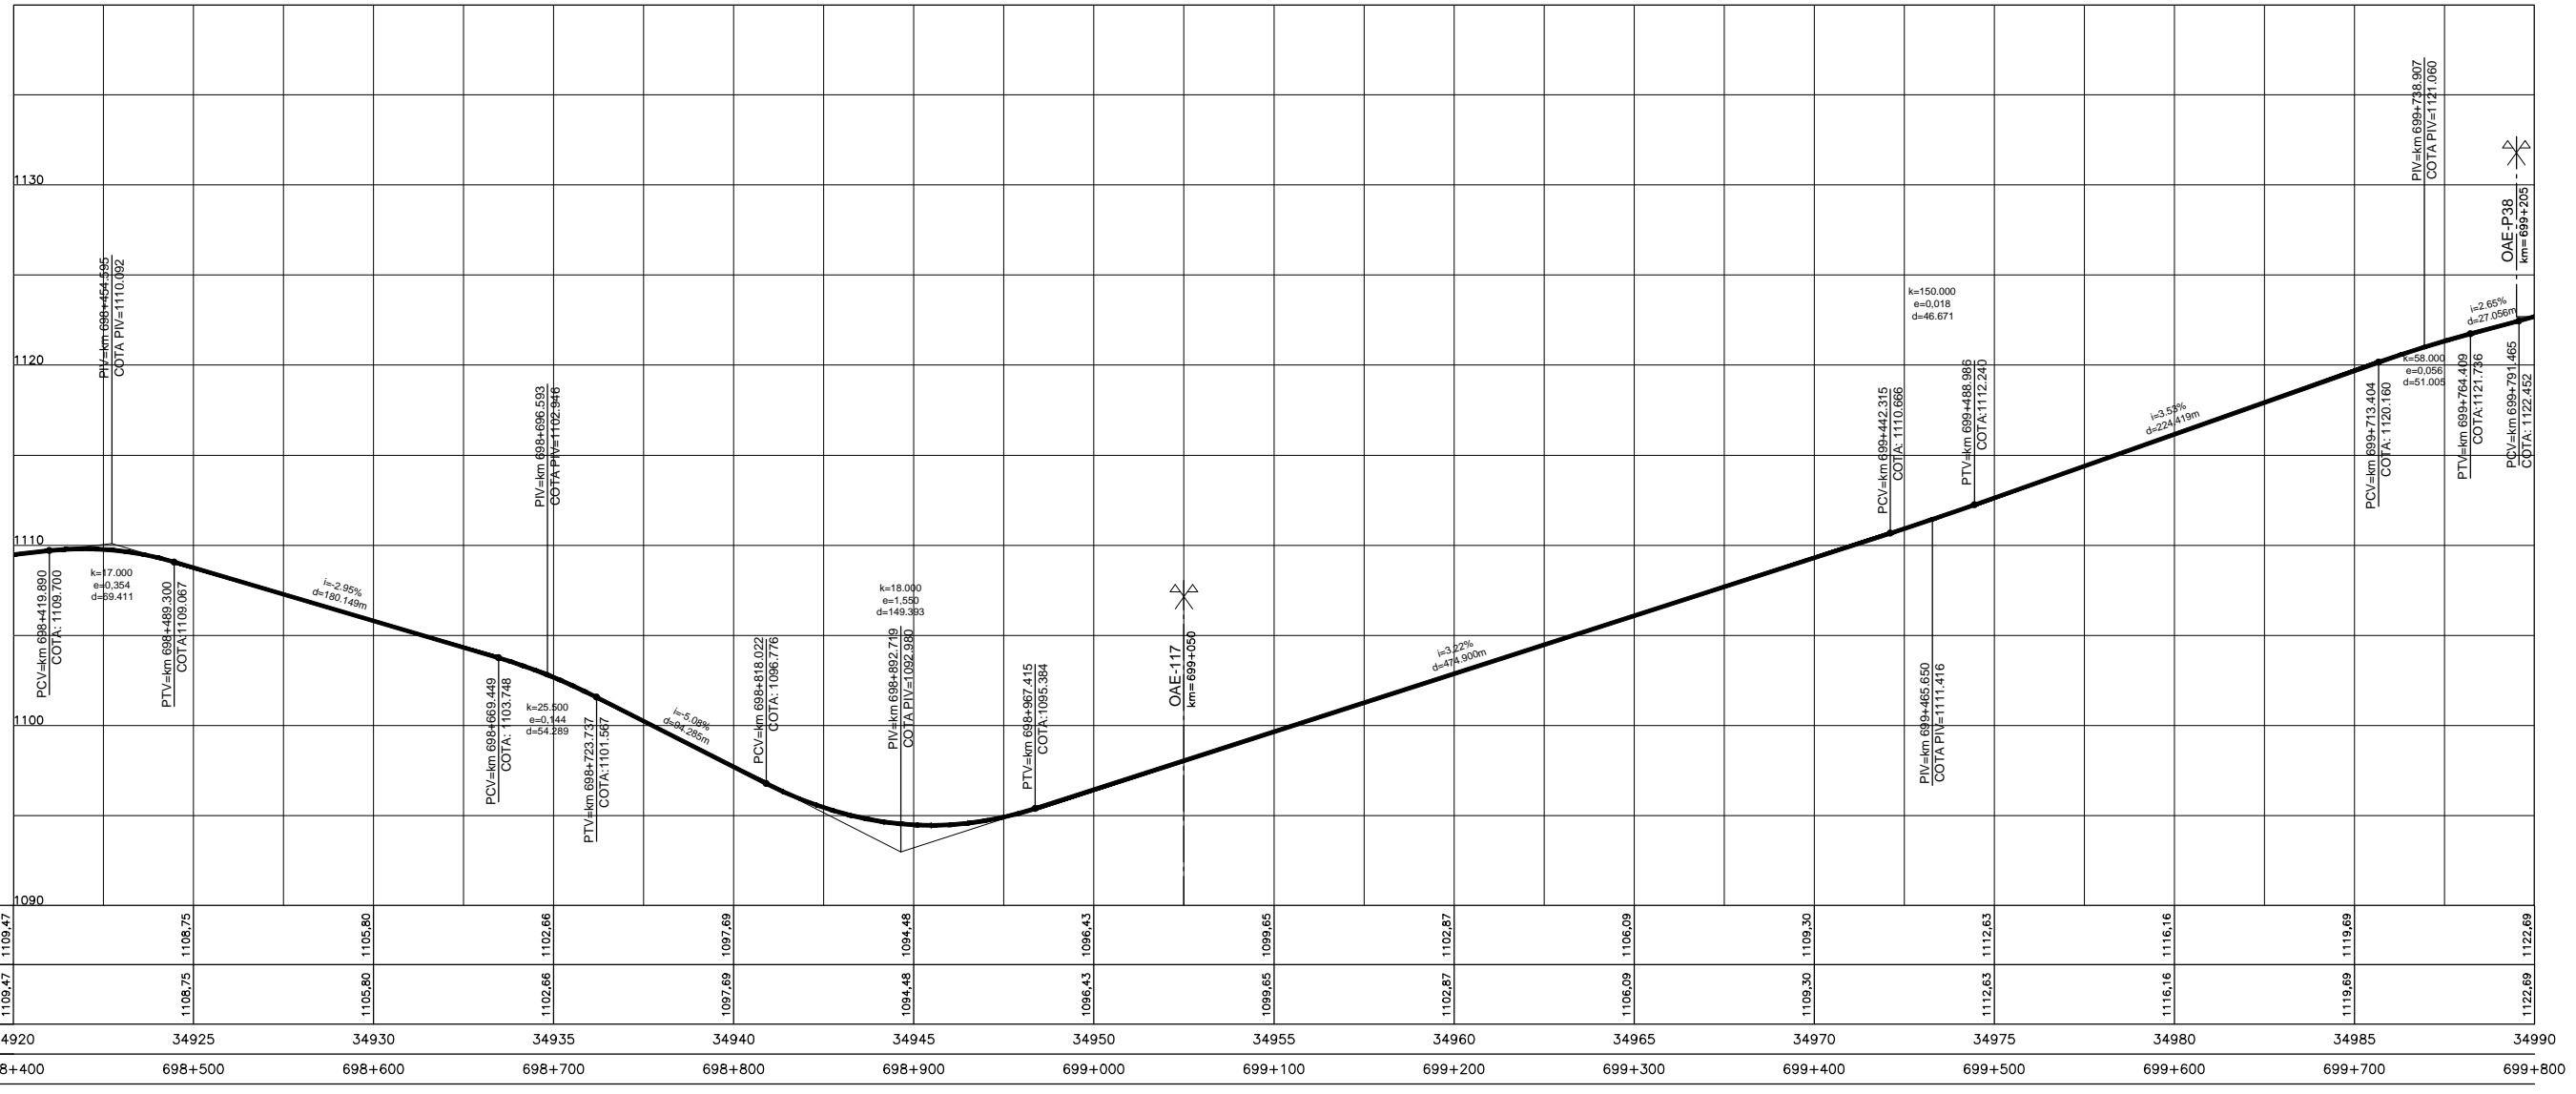

COTAS PROJETO PISTA NOVA	1109.47	1108.75	1105.80	1102.66	1097.69	1094.48	1096.43	1099.65	1102.87	1106.09	1109.30	1112.63	1116.16	1119.69	1122.69
COTAS TERRENO PISTA EXISTENTE	1109.47	1108.75	1105.80	1102.66	1097.69	1094.48	1096.43	1099.65	1102.87	1106.09	1109.30	1112.63	1116.16	1119.69	1122.69
ESTAQUEAMENTO	34920	34925	34930	34935	34940	34945	34950	34955	34960	34965	34970	34975	34980	34985	34990
QUILOMETRAGEM	698+400	698+500	698+600	698+700	698+800	698+900	699+000	699+100	699+200	699+300	699+400	699+500	699+600	699+700	699+800