


Em cópias deste desenho com formato diferente do A1 atender à escala gráfica

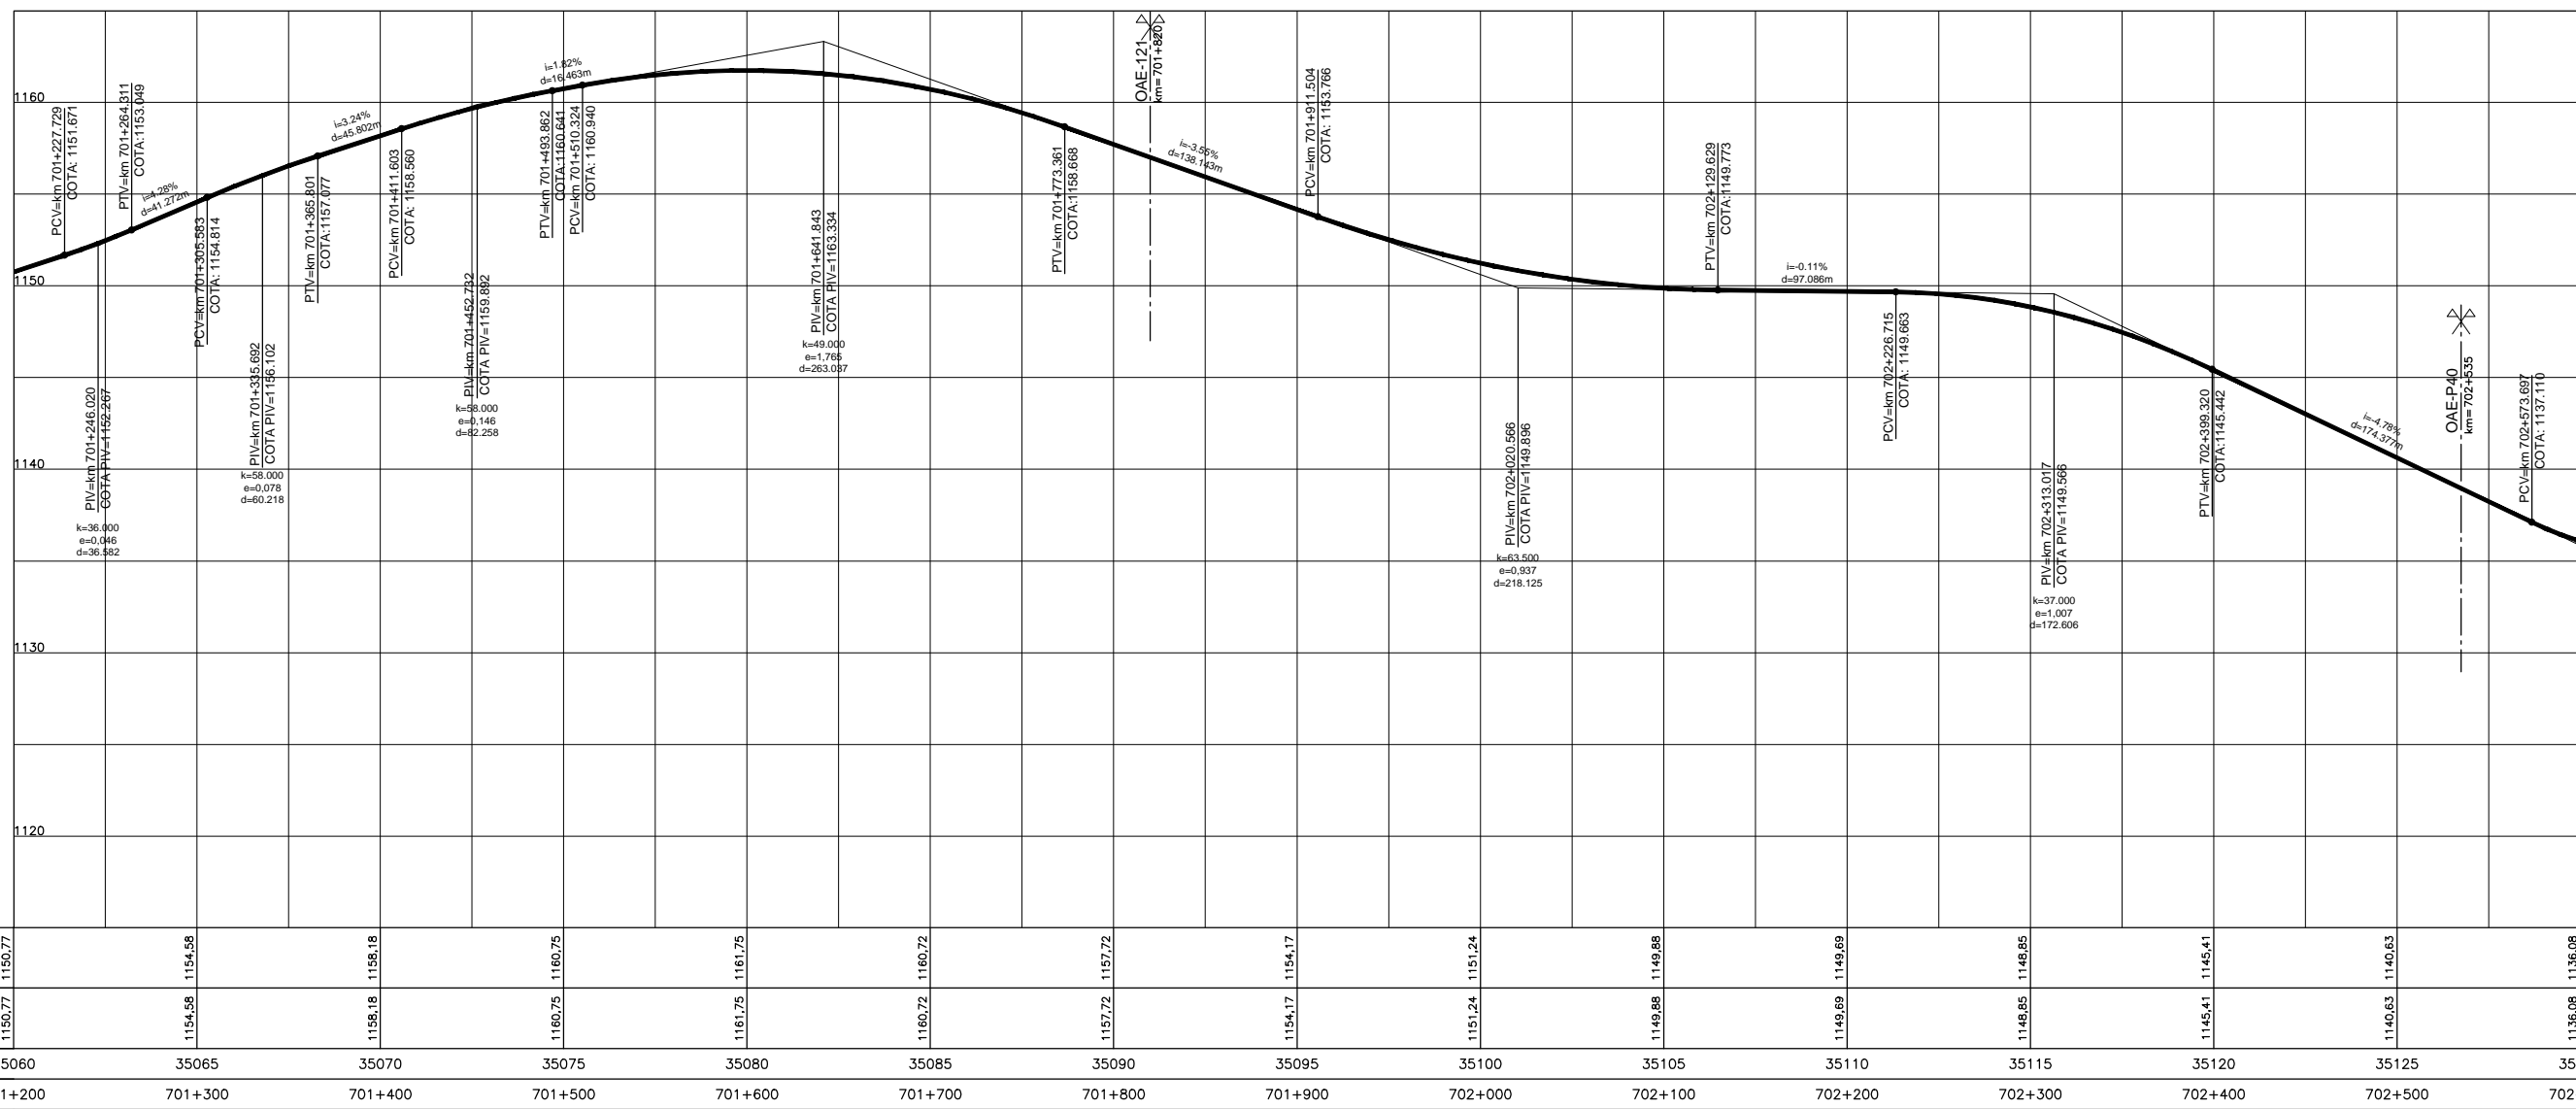

ESTAQUEAMENTO	35060	35065	35070	35075	35080	35085	35090	35095	35100	35105	35110	35115	35120	35125	35130
COTAS PROJETO PISTA NOVA	1150,77	1154,58	1158,18	1160,75	1161,75	1160,72	1157,72	1154,17	1151,24	1149,88	1149,69	1148,85	1145,41	1140,63	1136,08
COTAS TERRENO PISTA EXISTENTE	1150,77	1154,58	1158,18	1160,75	1161,75	1160,72	1157,72	1154,17	1151,24	1149,88	1149,69	1148,85	1145,41	1140,63	1136,08
QUILOMETRAGEM	701+200	701+300	701+400	701+500	701+600	701+700	701+800	701+900	702+000	702+100	702+200	702+300	702+400	702+500	702+600

