


Em cópias deste desenho com formato diferente do A1 atender à escala gráfica

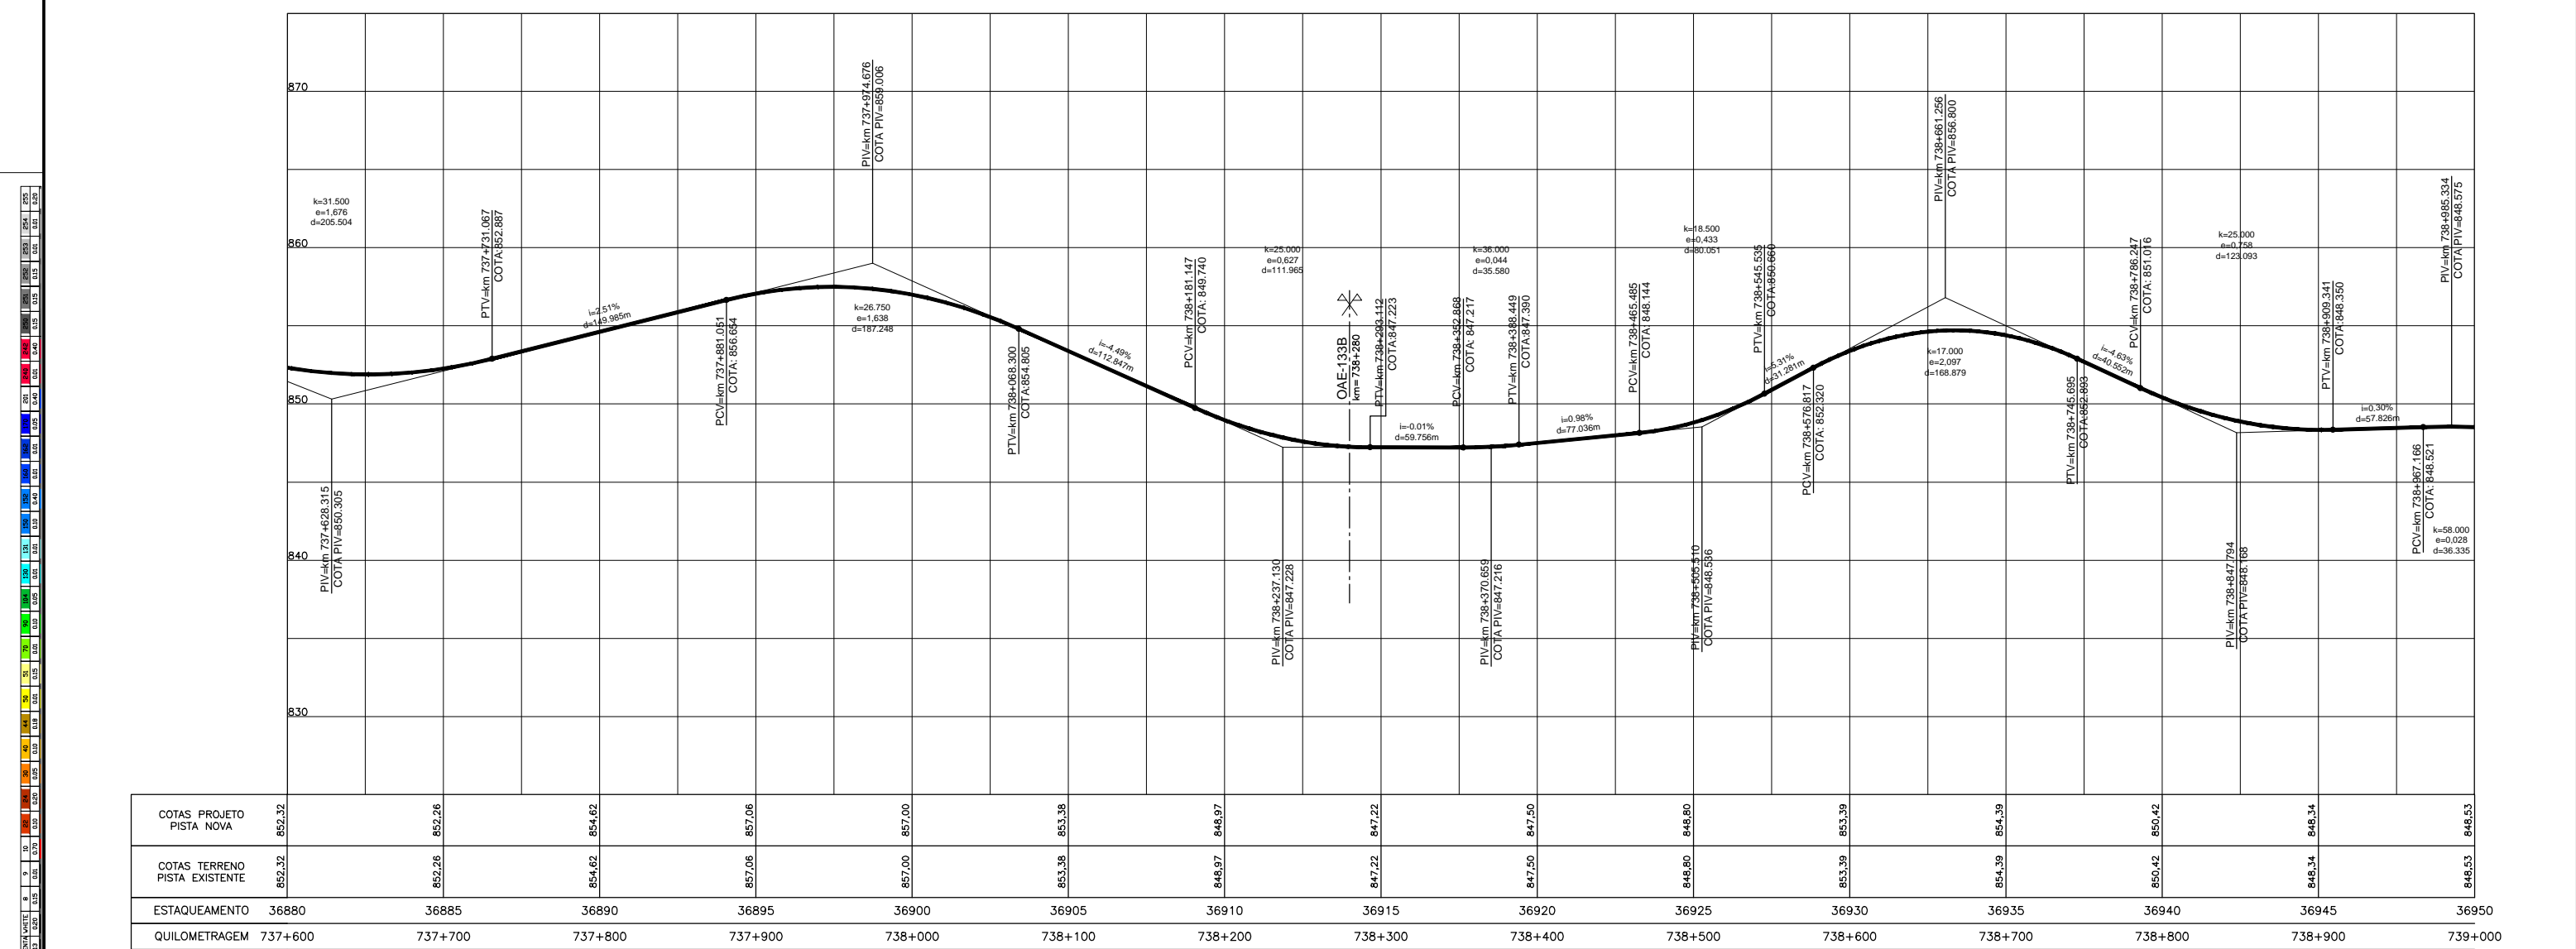

COTAS PROJETO PISTA NOVA	852,32	852,26	854,62	857,06	857,00	853,38	846,97	847,22	847,50	846,80	853,39	854,39	850,42	846,34	846,53
COTAS TERRENO PISTA EXISTENTE	852,32	852,26	854,62	857,06	857,00	853,38	846,97	847,22	847,50	846,80	853,39	854,39	850,42	846,34	846,53
ESTAQUEAMENTO	36880	36885	36890	36895	36900	36905	36910	36915	36920	36925	36930	36935	36940	36945	36950
QUILOMETRAGEM	737+600	737+700	737+800	737+900	738+000	738+100	738+200	738+300	738+400	738+500	738+600	738+700	738+800	738+900	739+000