


Em cópias deste desenho com formato diferente do A1 atender à escala gráfica
 N:\144\BR_040\LOTES_A1_P002_P0101_TAMALHOVI_P002_C001_VIA_BARRAGEM_PB_PP_449_02.02.13
 N:\144\BR_040\LOTES_A1_P002_P0101_TAMALHOVI_P002_C001_VIA_BARRAGEM_PB_PP_449_02.02.13

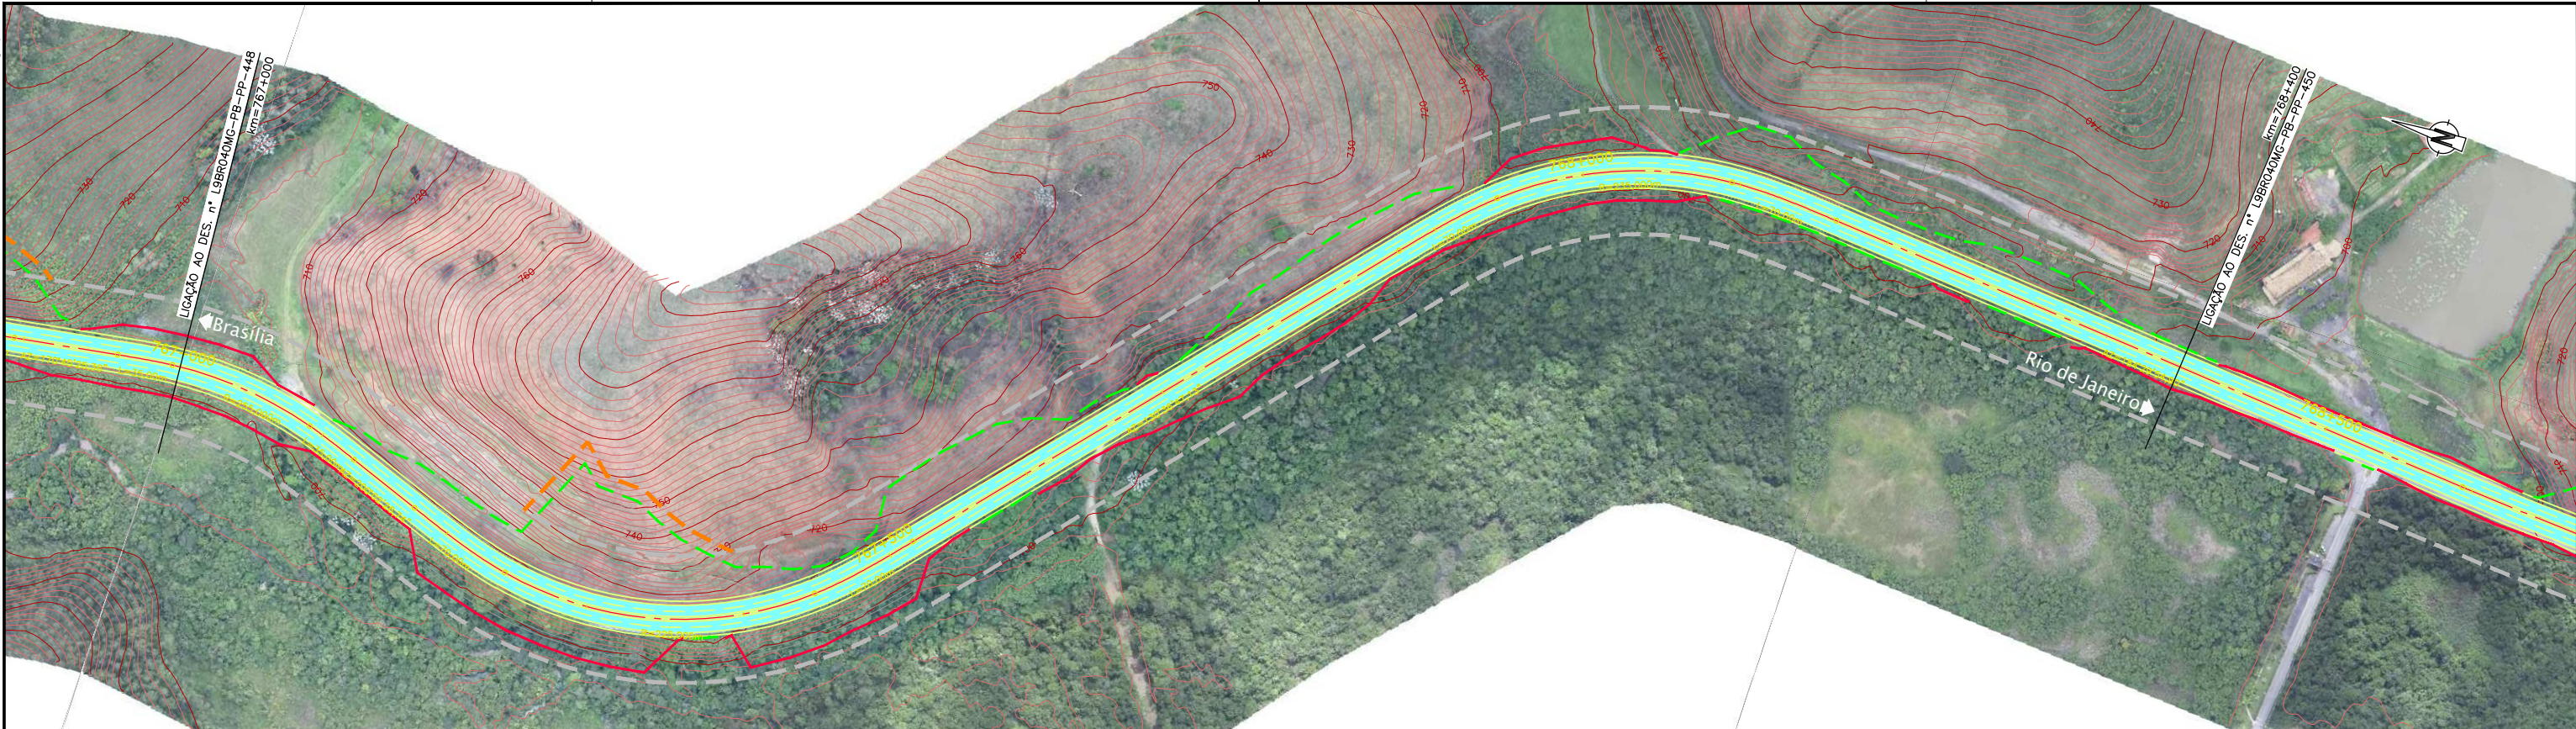

COTAS PROJETO PISTA NOVA	705.94	707.11	708.28	709.41	709.58	708.65	707.61	706.57	705.53	704.49	703.45	702.41	701.37	700.33	699.29
COTAS TERRENO PISTA EXISTENTE	705.94	707.11	708.28	709.41	709.58	708.65	707.61	706.57	705.53	704.49	703.45	702.41	701.37	700.33	699.29
ESTAQUEAMENTO	38350	38355	38360	38365	38370	38375	38380	38385	38390	38395	38400	38405	38410	38415	38420
QUILOMETRAGEM	767+000	767+100	767+200	767+300	767+400	767+500	767+600	767+700	767+800	767+900	768+000	768+100	768+200	768+300	768+400