

**Área A**


1	605721,7055	6743488,9019
2	605793,3481	6743441,4833
3	605825,9949	6743396,0431
4	605843,3913	6743344,1236
5	605777,8580	6743312,2302
6	605701,7672	6743371,4230
7	605687,1177	6743399,6850
8	605674,5497	6743444,9109

**Área B**

1	605606,8731	6743412,8228
2	605624,9289	6743406,7079
3	605640,3245	6743398,9265
4	605691,8178	6743334,8219
5	605617,8671	6743247,2723
6	605554,6769	6743292,5059

**Legenda**

- CASA
- CERCA
- AÇUDE
- RESÍDUO
- BANHEIRO QUÍMICO
- GUARITA
- PORTÃO
- SENTIDO DA EXTRAÇÃO

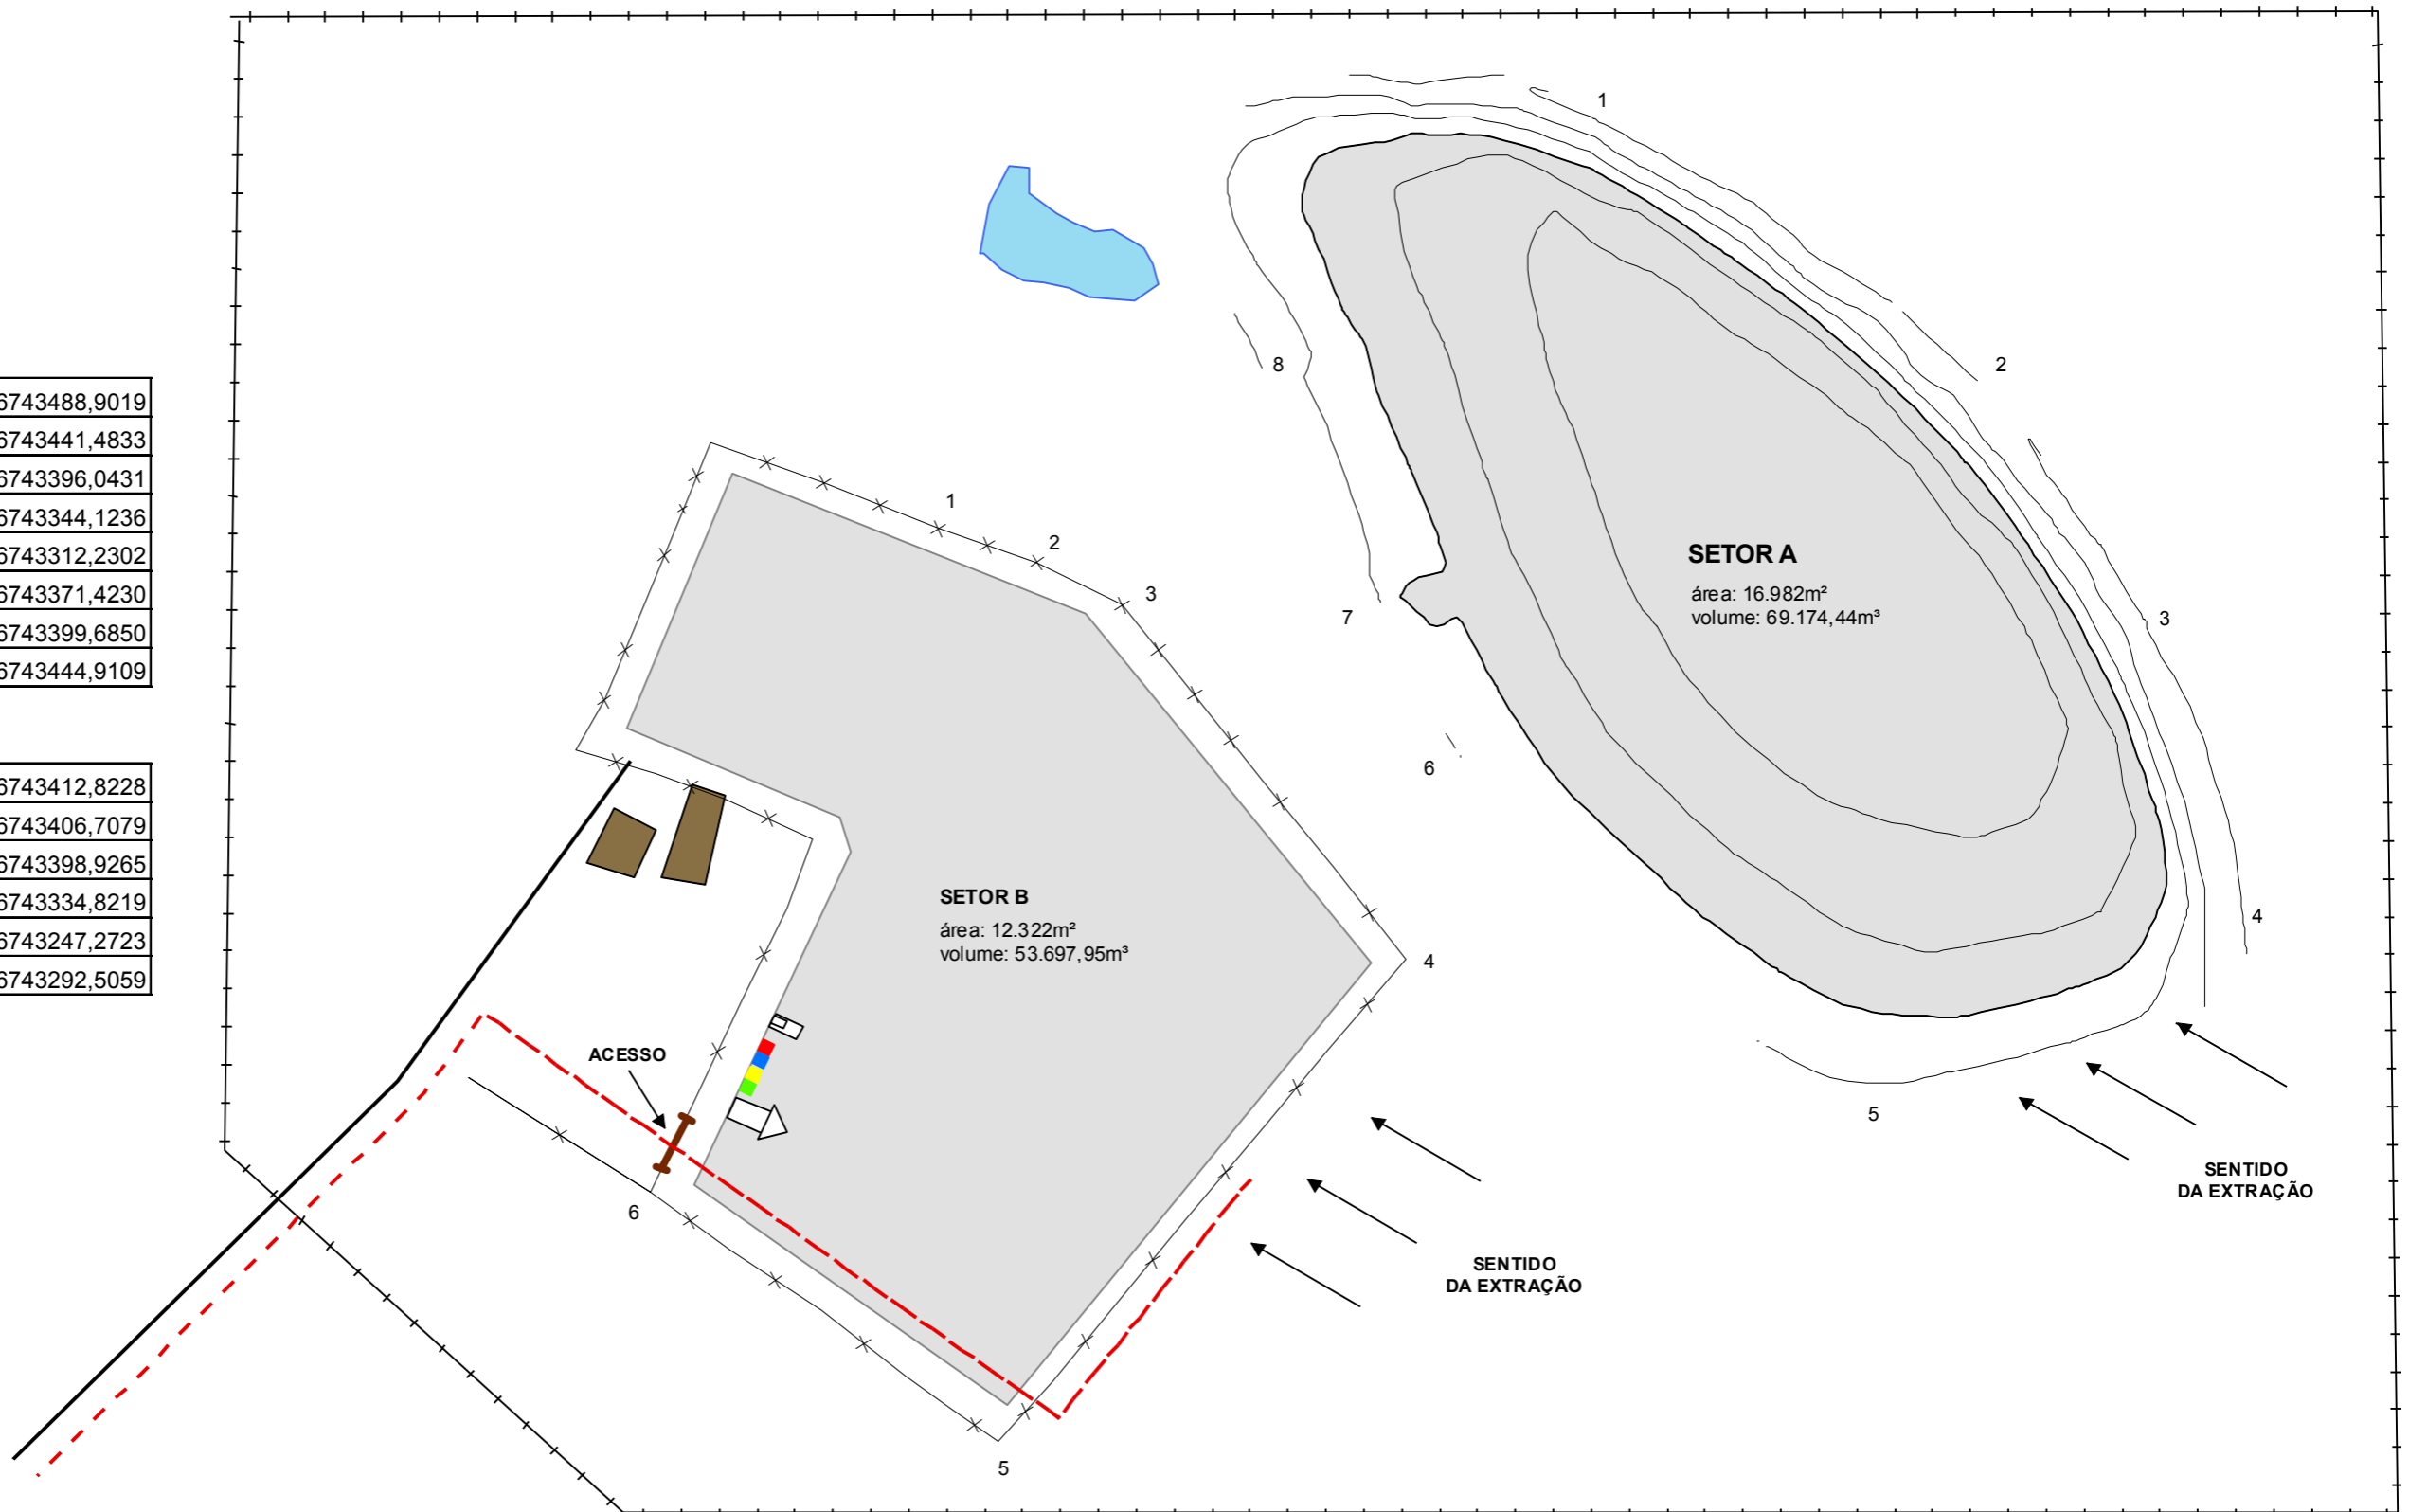

Estudo ambiental para áreas de empréstimo de materiais

Planta 3 - Projeto Executivo das Estruturas a Construir na Área de Empréstimo

