

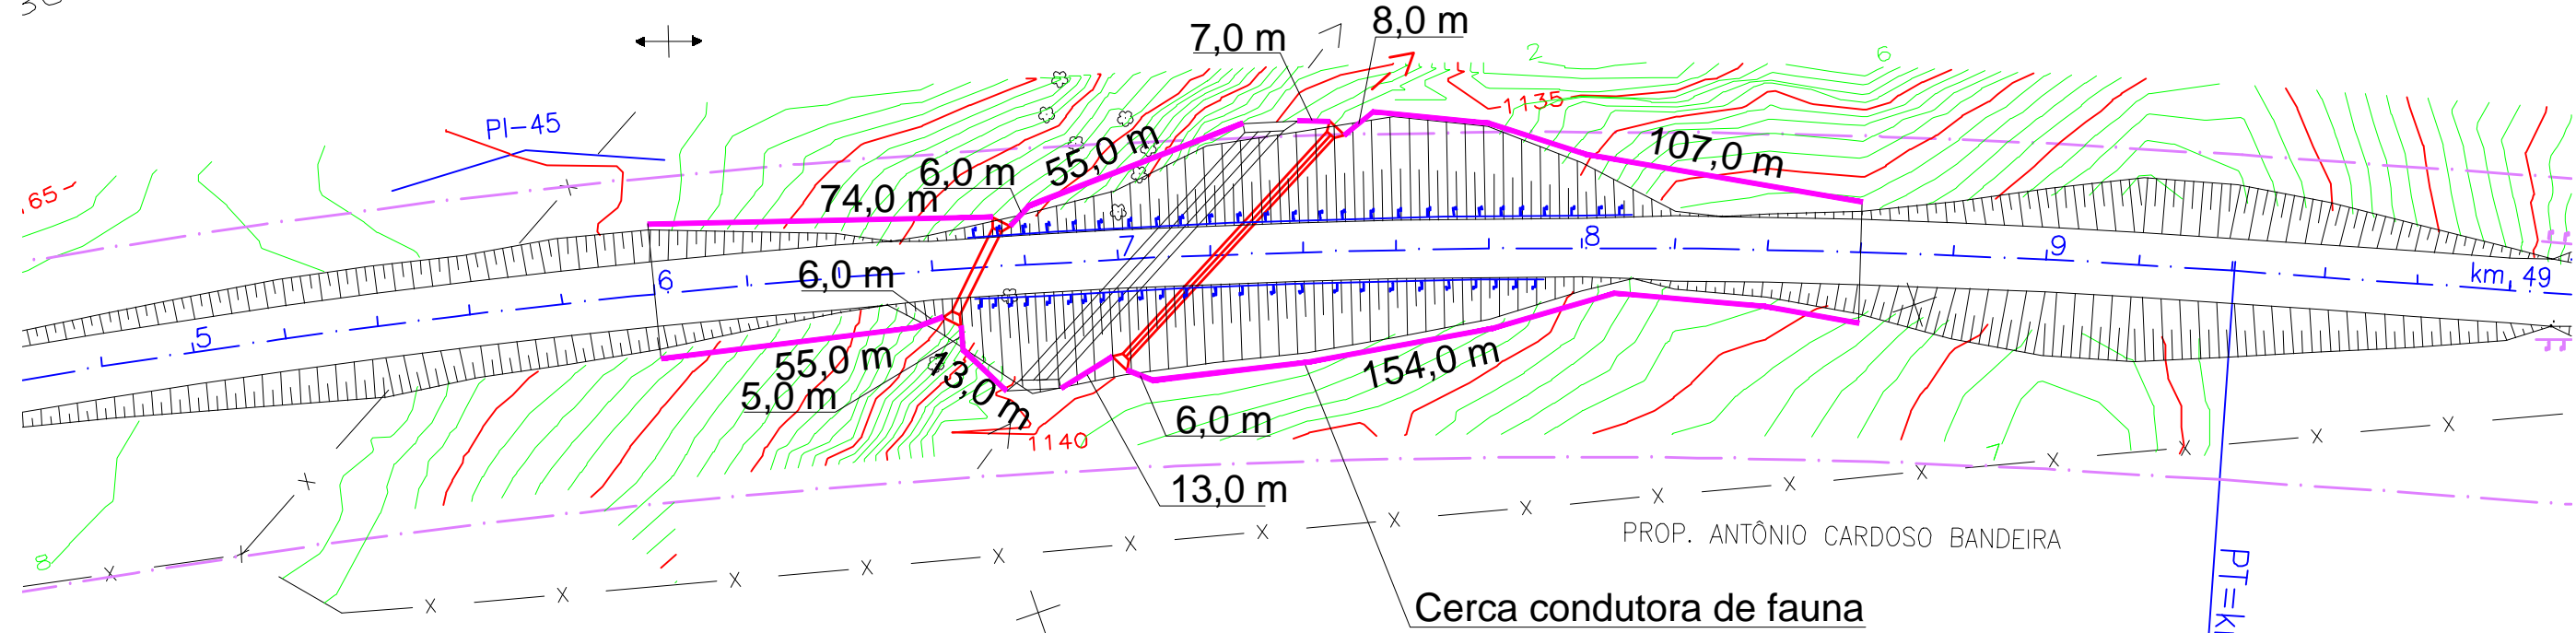
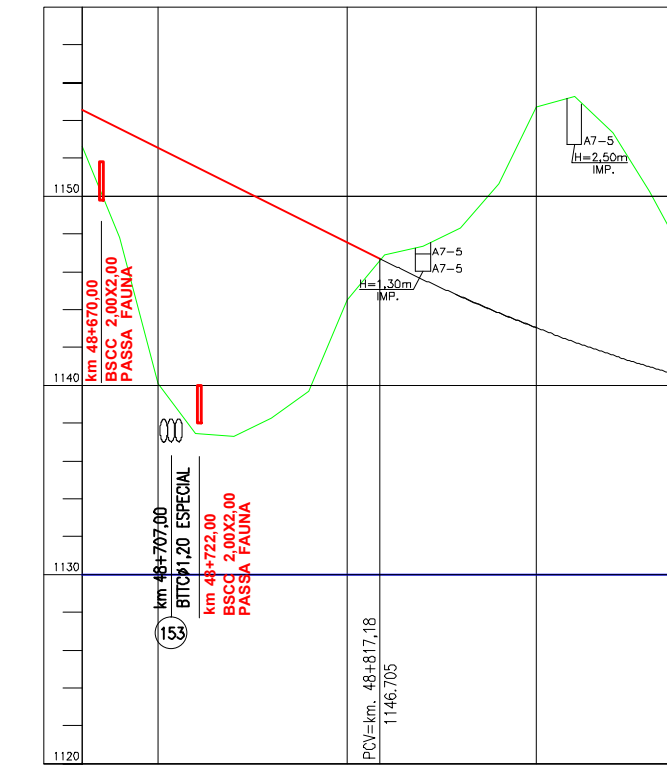


300

PROP. JUAREZ ESMERALDINO FARIAS

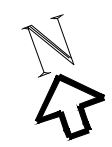

DETALHE DA SEÇÃO DO MURO  
COM PEDRAS ARRUMADAS  
MANUALMENTE  
ESC. 1/200

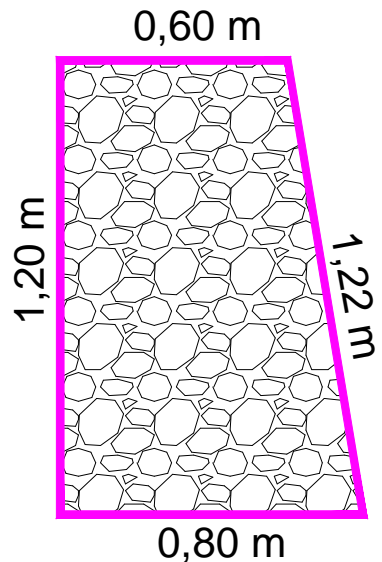

COTAS (m)		Altimetria	
EIXO LOCADO	GREIDE DE TERRAPLENAGEM	-5,00 %	560,46 m
1152,634	1154,564		
1147,820	1153,564		
1140,081	1152,564		
1137,472	1151,564		
1137,279	1150,564		
1138,248	1149,564		
1139,705	1148,565		
1144,485	1147,565		
1146,918	1146,565		
1147,353	1145,601		
1148,312	1144,692		
1150,642	1143,838		
1154,688	1143,040		
1155,255	1142,298		
1153,392	1141,611		
1150,249	1140,979		
km 48+700		+800	+900

PT=km 48+940.62

OBS.: OS MUROS SERÃO CONSTRUÍDOS APÓS A EXECUÇÃO DA TERRAPLENAGEM.  
DISTÂNCIA MÍNIMA 2,0 m DOS OFFSETS.  
EXTENSÃO MURO = 509,00 m  
VOLUME = 470,00 m³

	<b>MT</b> DEPARTAMENTO NACIONAL DE INFRA-ESTRUTURA DE TRANSPORTES	SRRS
	RODOVIA: BR-285/RS TRECHO: DIVISA SC/RS - SÃO BORJA SUBTRECHO: DIVISA SC/RS - BOM JESUS	ESCALA: 1:1500
	DETALHE DOS MUROS DO PASSA FAUNA km 48+670 e km 48+722	FOLHA: -