



CURVA	RAIO	Ac	DIREÇÃO	Lc	T-Ts	D-DO	PC-TS	PT-ST
48	3437.75	8°51'05"	ESQUERDA	-	266.069	531.078	3837 + 16.30	3864 + 7.37

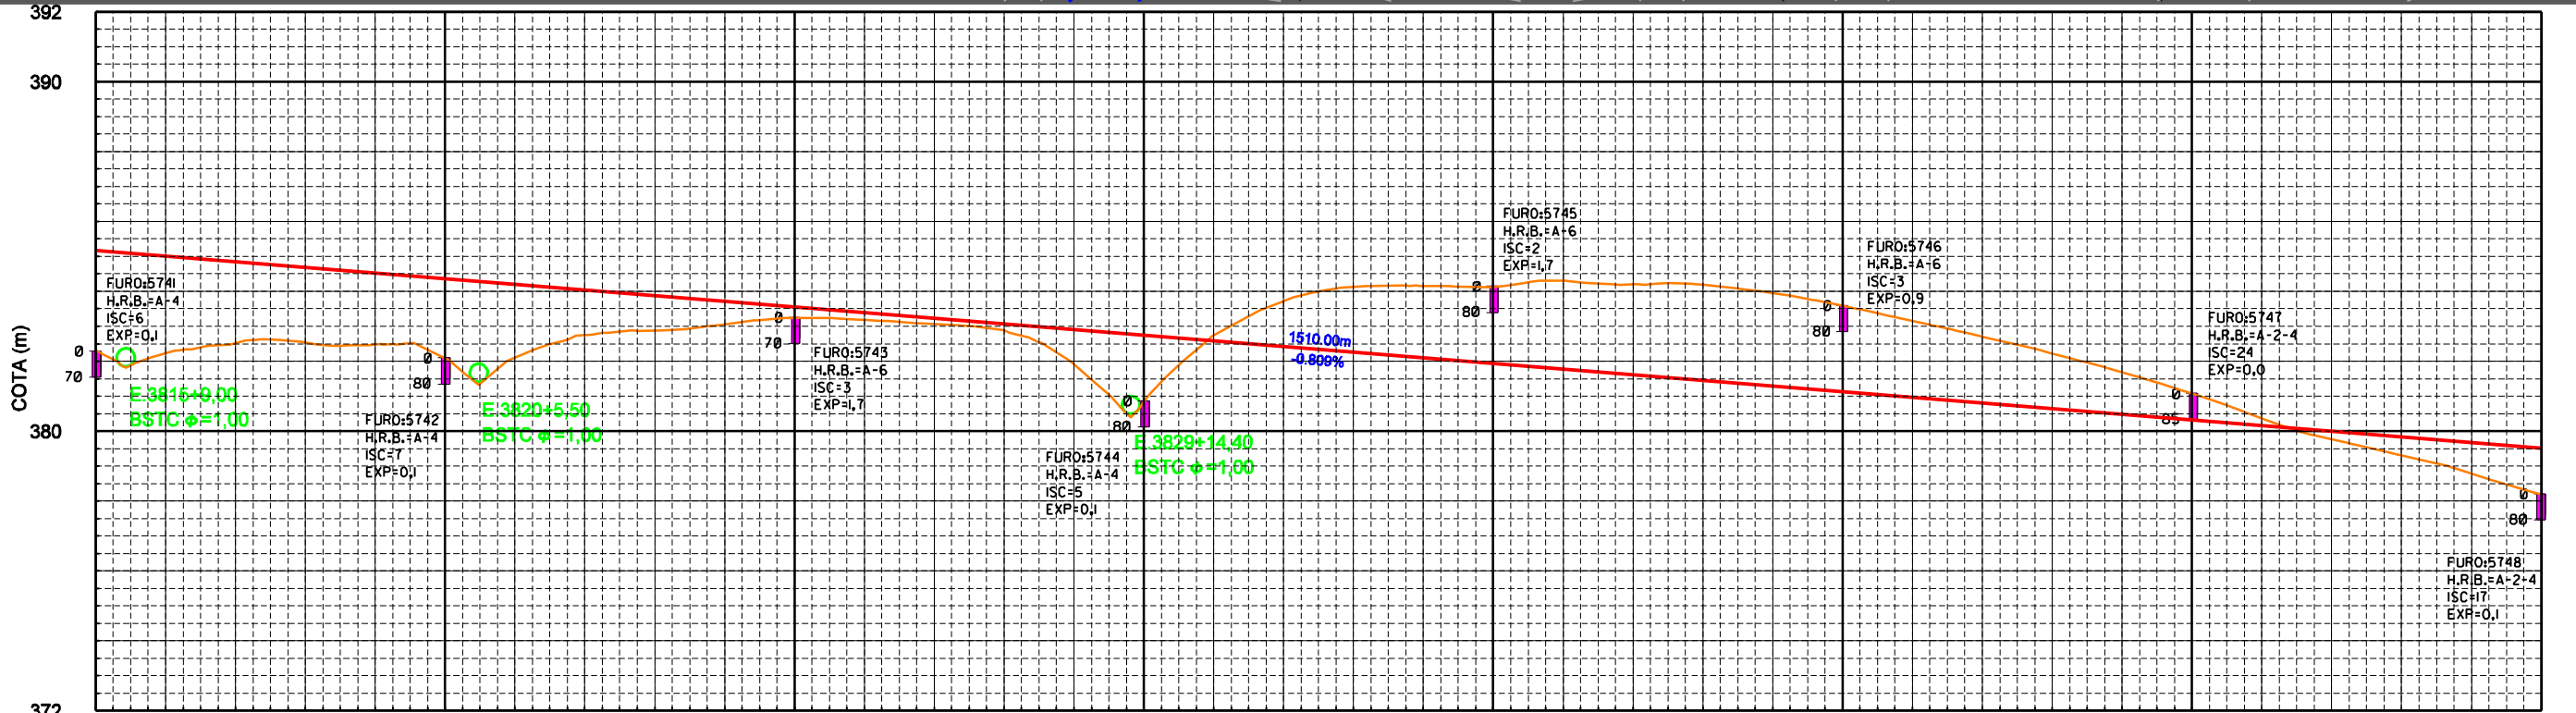

	3815	3820	3825	3830	3835	3840	3845	3850
TERRENO:	382.225 382.224	382.517 382.532	382.674 382.675	382.928 382.928	383.162 383.162	383.407 383.407	383.651 383.651	383.895 383.895
GREIDE TERRAPLENAGEM:	385.170 385.008	384.648 384.685	384.126 384.126	383.604 383.604	383.082 383.082	382.560 382.560	382.038 382.038	381.516 381.516
CURVAS HORIZONTAIS:								
ELEM. HORIZONTAIS:								

**CONVENÇÕES :**

		<b>EM PLANTA</b>				

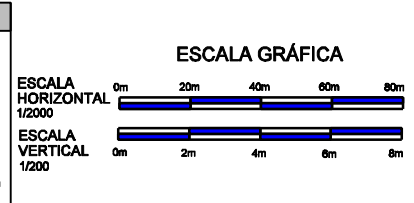

<b>SECRETARIA DE DESENVOLVIMENTO ECONÔMICO</b>		<b>SDEC</b>
FERROVIA TRANSNORDESTINA	TRECHO : SALGUEIRO - PARNAMIRIM - RIACHO SANTA ROSA LOTE : 02 EXTENSÃO : 127.48 Km	
<b>PROJETO GEOMÉTRICO</b>		DES. - 4.2.110