


CURVA	RAIO	Ac	DIREÇÃO	Lc	T-Ts	D-DO	PC-TS	PT-ST
51	687.57	21°46'34"	DIREITA	100	182.365	161.322	4037 + 1.76	4055 + 3.08

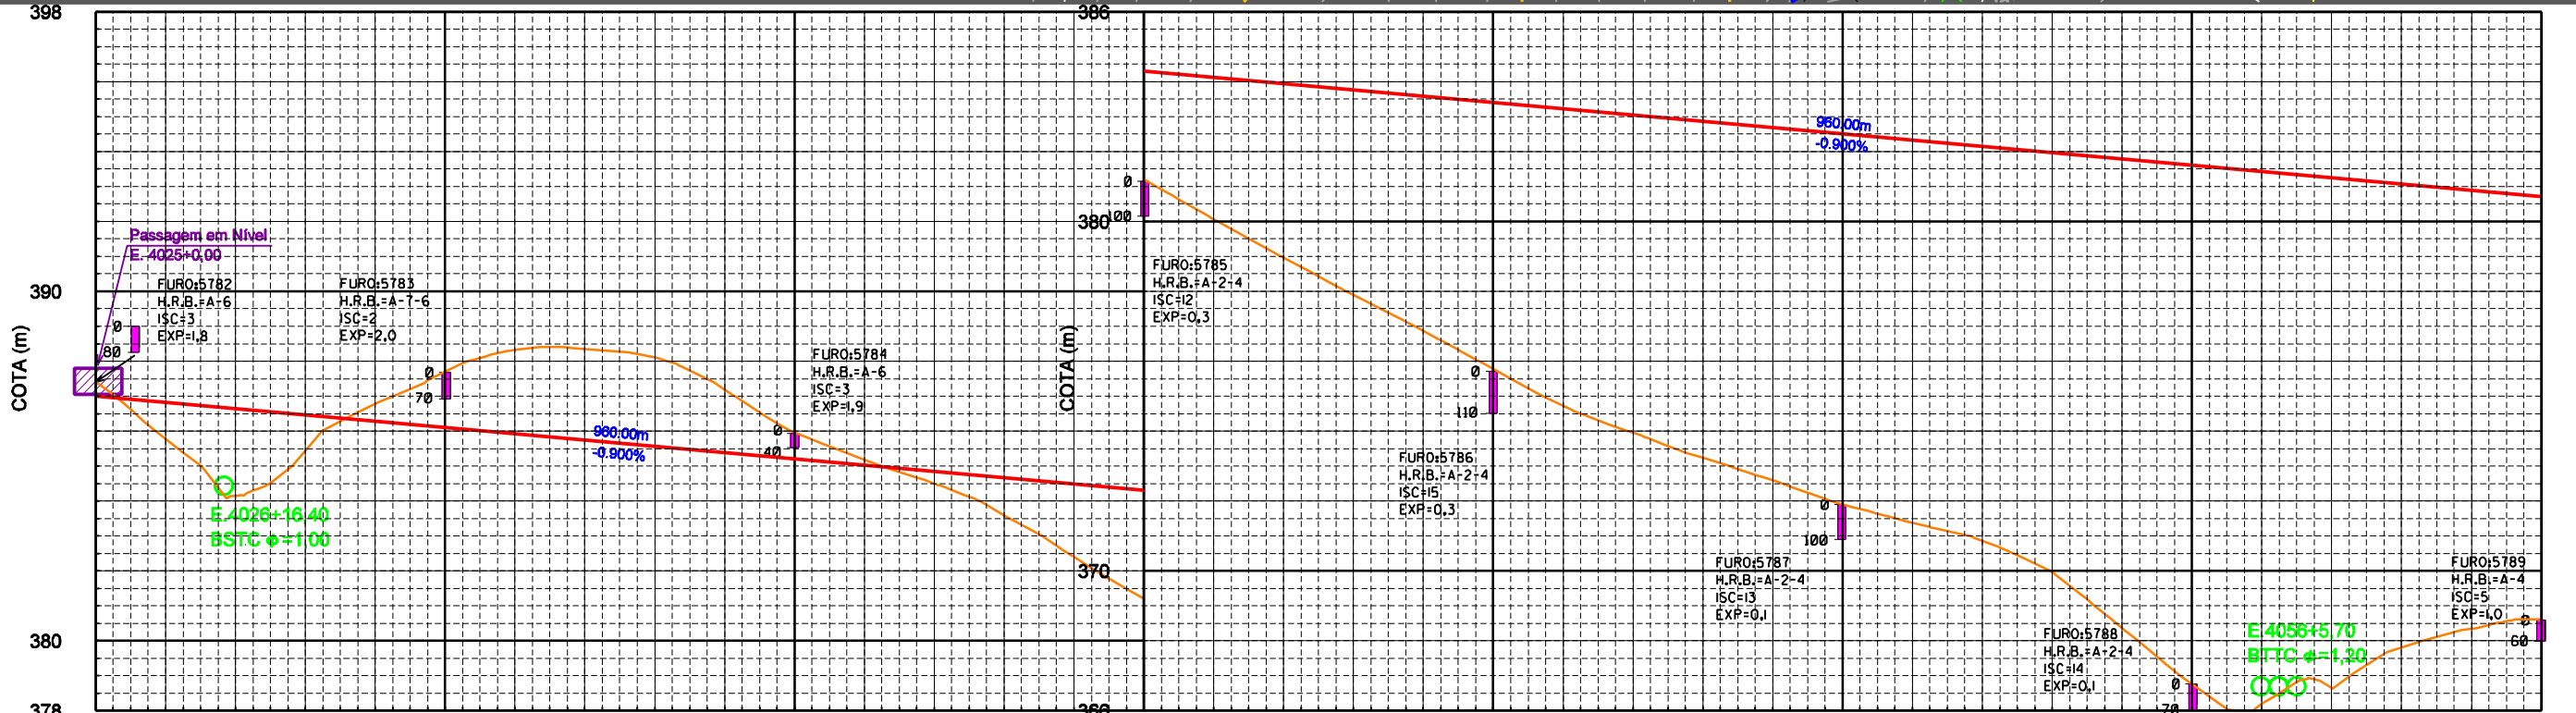

	4025	4030	4035	4040	4045	4050	4055	4060
TERRENO:	387.411	385.775	384.100	382.404	380.689	378.953	377.198	375.423
GREIDE TERRAPLENAGEM:	387.006	385.328	383.648	381.968	380.288	378.608	376.928	375.248
CURVAS HORIZONTAIS:	<div style="display: flex; justify-content: space-between;"> <span>TS E 4037+01.756</span> <span>SC E 4042+01.756</span> <span>CS E 4050+03.078</span> <span>ST E 4055+3.078</span> </div>							
ELEM. HORIZONTAIS:	<div style="display: flex; justify-content: space-between;"> <span>D=182.365 R=687.574</span> <span>D=161.322 R=687.574</span> <span>D=100.000 R=687.574</span> </div>							

**CONVENÇÕES :**


**ESCALA GRÁFICA**

ESCALA HORIZONTAL 1/2000

ESCALA VERTICAL 1/200

<b>SECRETARIA DE DESENVOLVIMENTO ECONÔMICO</b>		<b>SDEC</b>
FERROVIA TRANSNORDESTINA	TRECHO : SALGUEIRO - PARNAMIRIM - RIACHO SANTA ROSA LOTE : 02 EXTENSÃO : 127.48 Km	
<b>PROJETO GEOMÉTRICO</b>		 DES. - 4.2.116