


CURVA	RAIO	Ac	DIREÇÃO	Lc	T-Ts	D-DO	PC-TS	PT-ST
53	625.07	23°38'49"	ESQUERDA	110	186.007	147.979	4148 + 12.52	4167 + 0.50

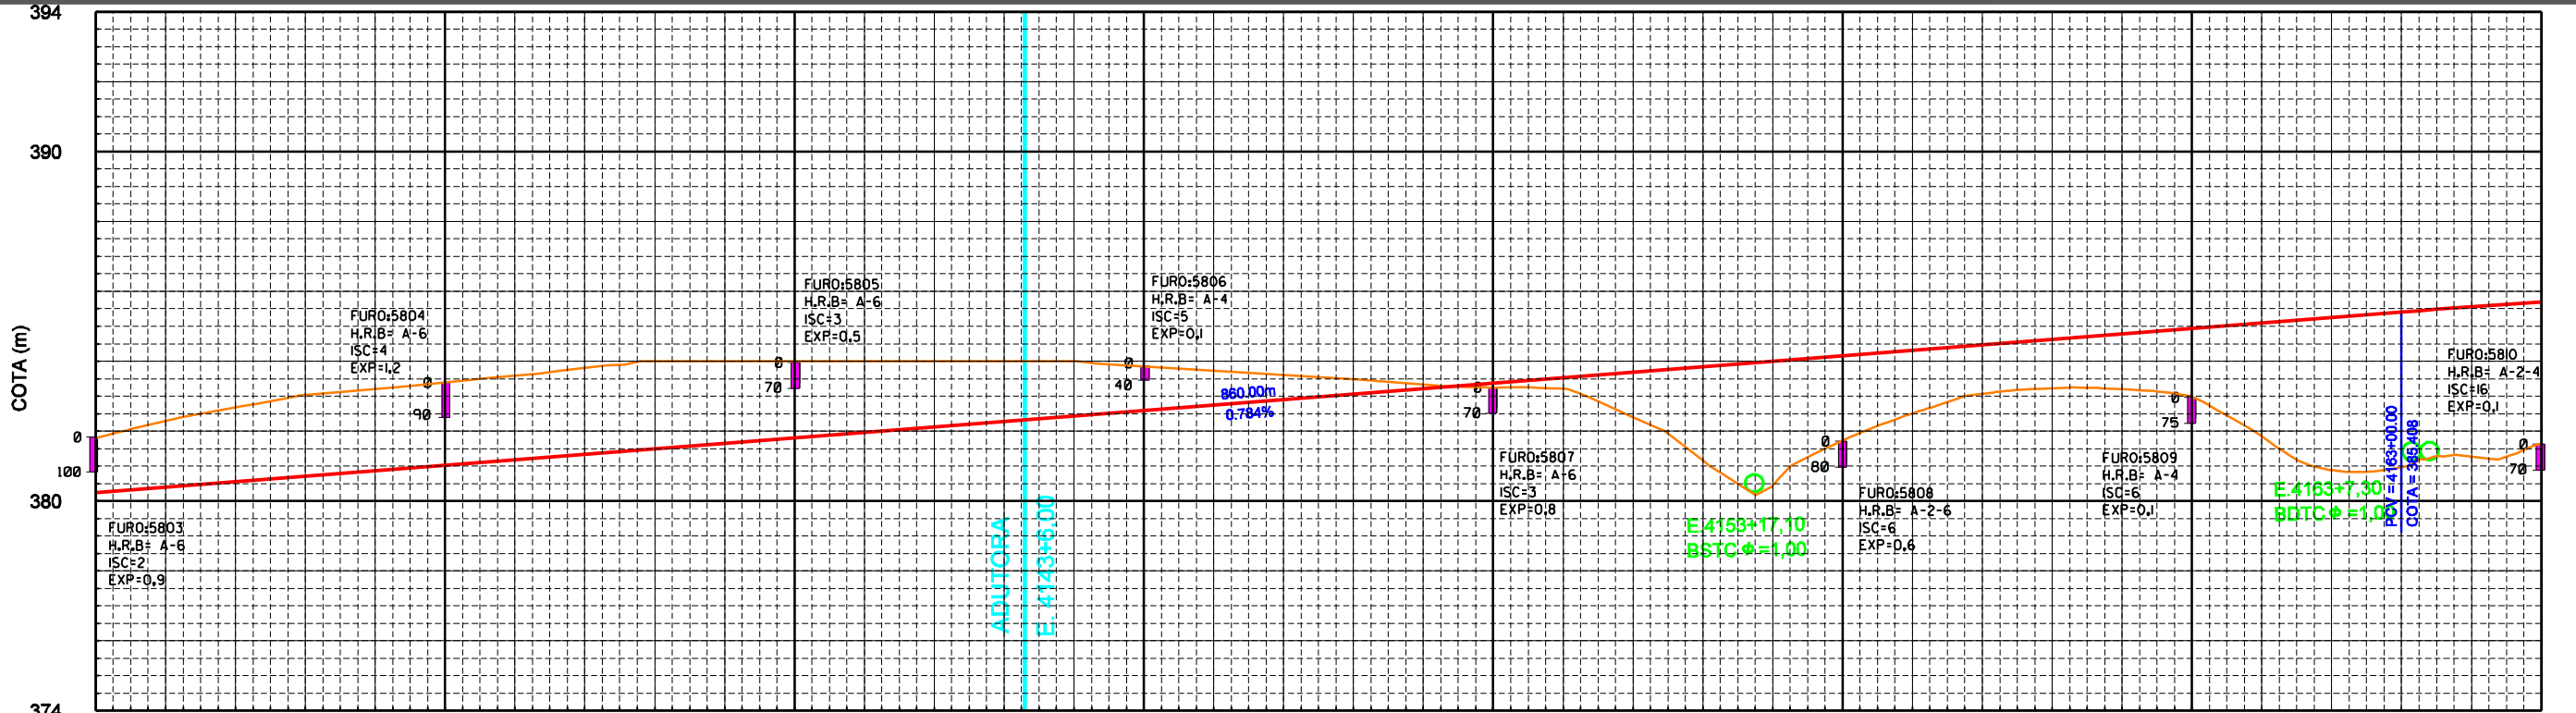

	4130	4135	4140	4145	4150	4155	4160	4165
TERRENO:	381,802	382,293	382,679	383,098	383,551	384,042	384,571	385,038
GREIDE TERRAPLENAGEM:	380,223	380,348	380,546	380,703	380,900	381,133	381,407	381,720
CURVAS HORIZONTAIS:	<div style="display: flex; justify-content: space-between;"> <div style="text-align: center;"> <p>TS E 4148+12,517</p> </div> <div style="text-align: center;"> <p>SC E 4154+02,517</p> </div> <div style="text-align: center;"> <p>CS E 4161+10,496</p> </div> </div>							
ELEM. HORIZONTAIS:	<div style="display: flex; justify-content: space-between;"> <div style="text-align: center;"> <p>D = 110.000 R = 282.342</p> </div> <div style="text-align: center;"> <p>D = 147.979 R = 282.372</p> </div> <div style="text-align: center;"> <p>D = 68.504 R = 282.217</p> </div> </div>							

CONVENÇÕES :

ESCALA GRÁFICA

ESCALA HORIZONTAL 1/2000

ESCALA VERTICAL 1/200

SECRETARIA DE DESENVOLVIMENTO ECONÔMICO		SDEC
FERROVIA TRANSNORDESTINA	TRECHO : SALGUEIRO - PARNAMIRIM - RIACHO SANTA ROSA LOTE : 02 EXTENSÃO : 127,48 Km	
PROJETO GEOMÉTRICO		 DES. - 4.2.119