


CURVA	RAIO	Ac	DIREÇÃO	Lc	T-Ts	D-DO	PC-TS	PT-ST
59	3437.75	4°52'03"	DIREITA	-	146.113	292.049	4384 + 11.07	4399 + 3.12

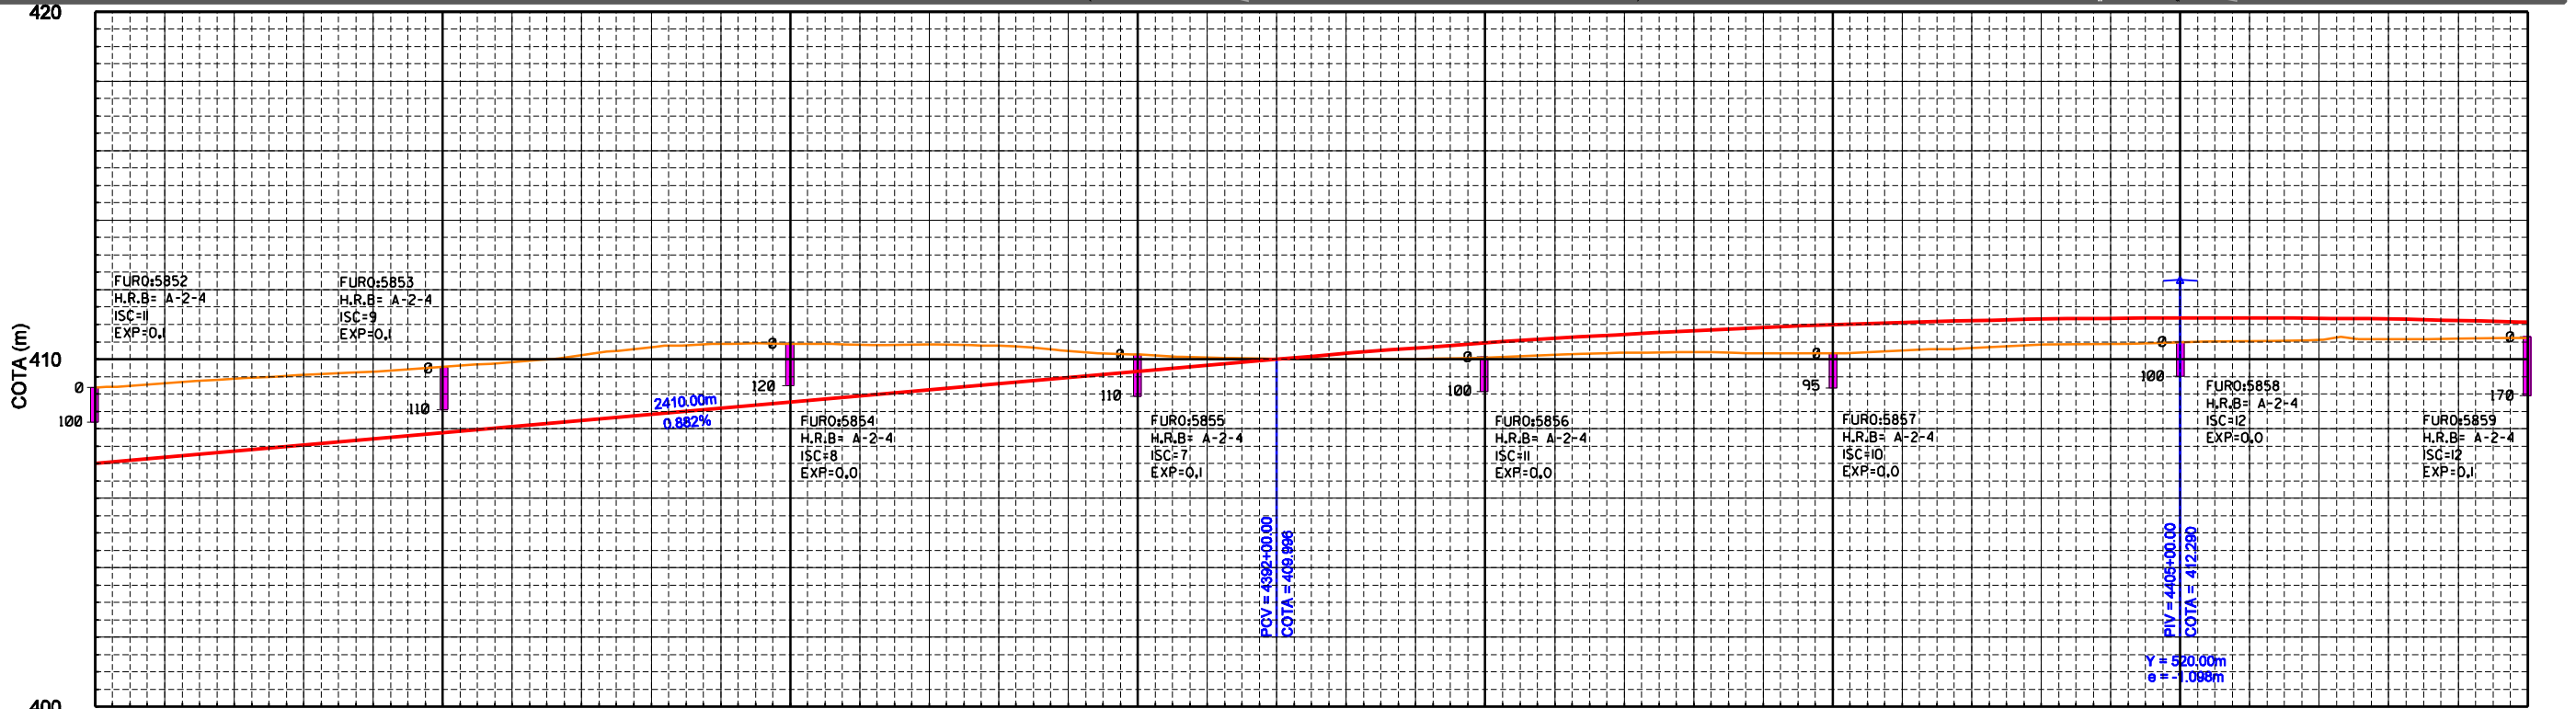

	4375	4380	4385	4390	4395	4400	4405	4410																																
TERRENO:	408.185	408.913	409.438	409.544	409.638	409.778	409.915	410.119	410.346	410.442	410.439	410.413	410.423	410.386	410.239	410.132	410.047	410.009	410.087	410.008	410.045	410.123	410.184	410.223	410.189	410.178	410.254	410.321	410.418	410.433	410.447	410.520	410.562	410.592	410.607	410.612				
GREIDE TERRAPLENAGEM:	408.096	407.172	407.249	407.325	407.402	407.478	408.065	408.231	408.408	408.584	408.761	408.937	409.113	409.290	409.466	409.643	409.819	409.995	410.171	410.347	410.523	410.699	410.875	411.051	411.227	411.403	411.579	411.755	411.931	421.107	421.283	421.459	421.635	421.811	421.987	422.163	422.339	422.515	422.691	422.867
CURVAS HORIZONTAIS:	<div style="display: flex; justify-content: space-between;"> PC = 4384+11.069 PT = 4399+03.118 </div>																																							
ELEM. HORIZONTAIS:	<div style="display: flex; justify-content: space-between;"> D = 292.049 R = 3437.752 </div>																																							

CONVENÇÕES :

ESCALA GRÁFICA

ESCALA HORIZONTAL 1/2000

ESCALA VERTICAL 1/200

SECRETARIA DE DESENVOLVIMENTO ECONÔMICO		SDEC
FERROVIA TRANSNORDESTINA	TRECHO : SALGUEIRO - PARNAMIRIM - RIACHO SANTA ROSA LOTE : 02 EXTENSÃO : 127.48 Km	
PROJETO GEOMÉTRICO		DES. - 4.2.126