


CURVA	RAIO	Ac	DIREÇÃO	Lc	T-Ts	D-DO	PC-TS	PT-ST
62	1145.93	"22°21'34"'''	ESQUERDA	60	256.503	387.193	4670 + 15.57	4696 + 2.76

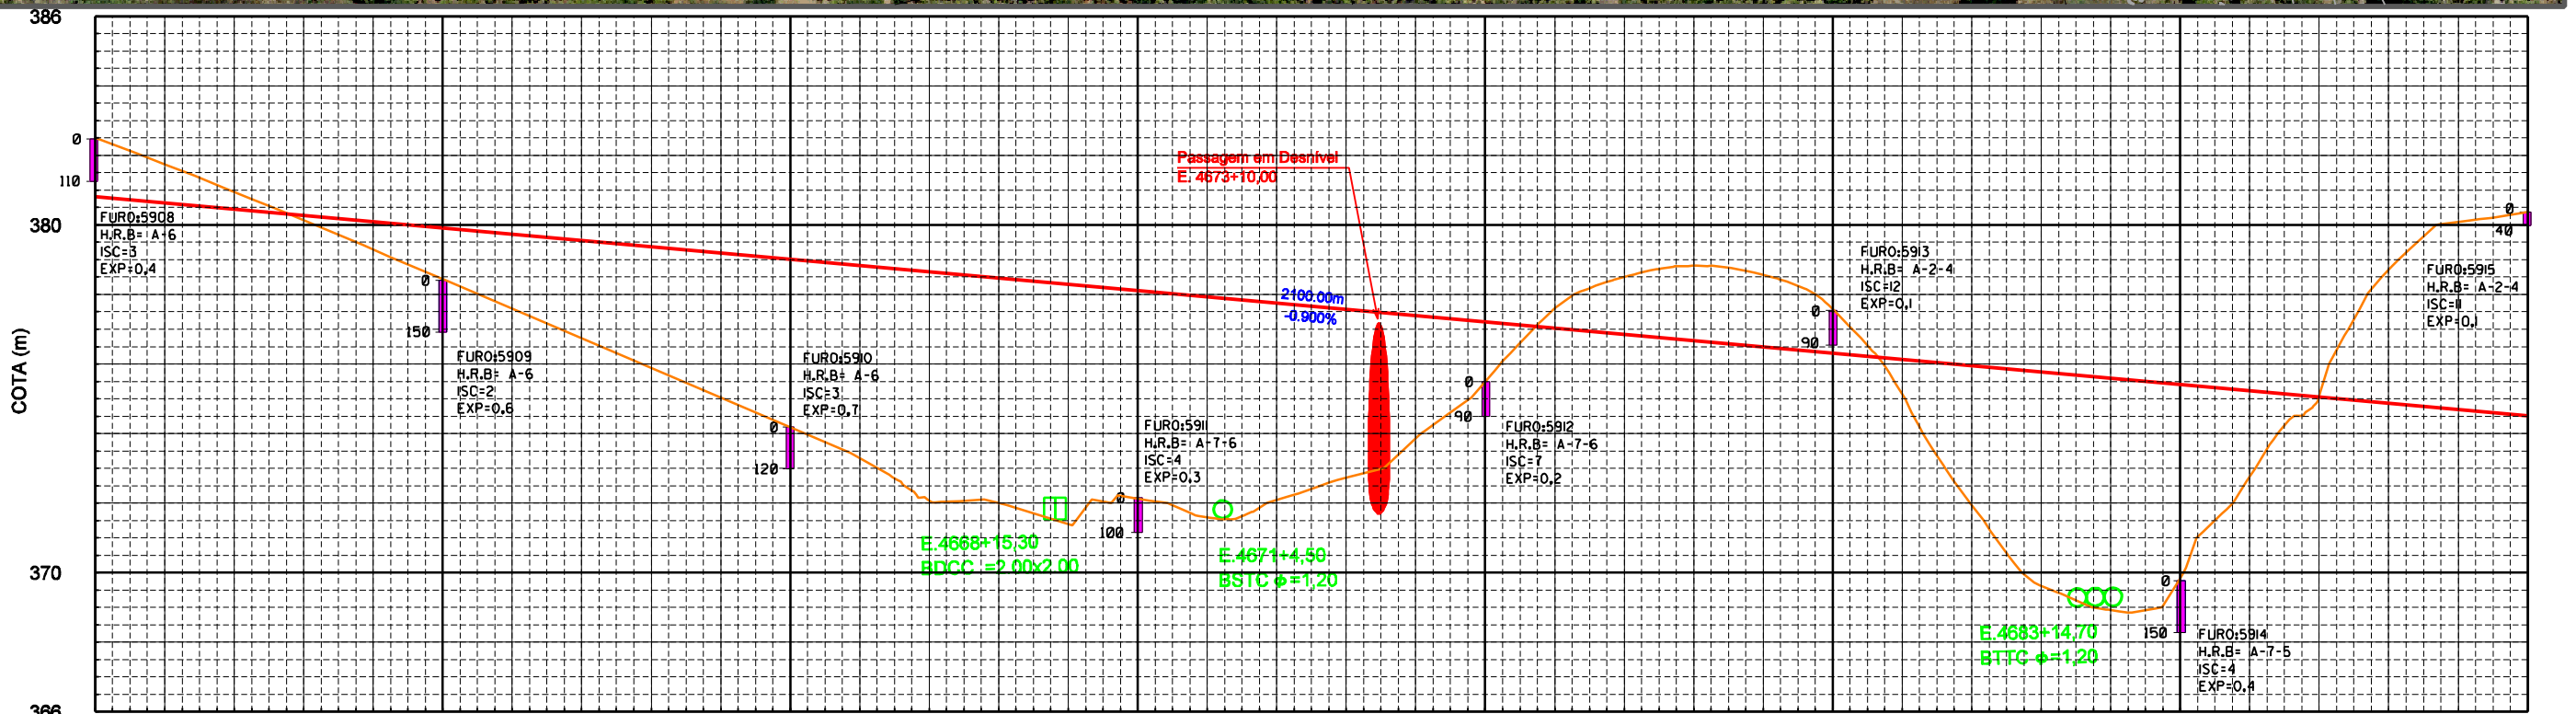

	4655	4660	4665	4670	4675	4680	4685	4690	
