


CURVA	RAIO	Ac	DIREÇÃO	Lc	T-Ts	D-DO	PC-TS	PT-ST
68	763.97	"27°25'21"'''	ESQUERDA	90	231.497	275.645	4935 + 7.52	4958 + 3.17

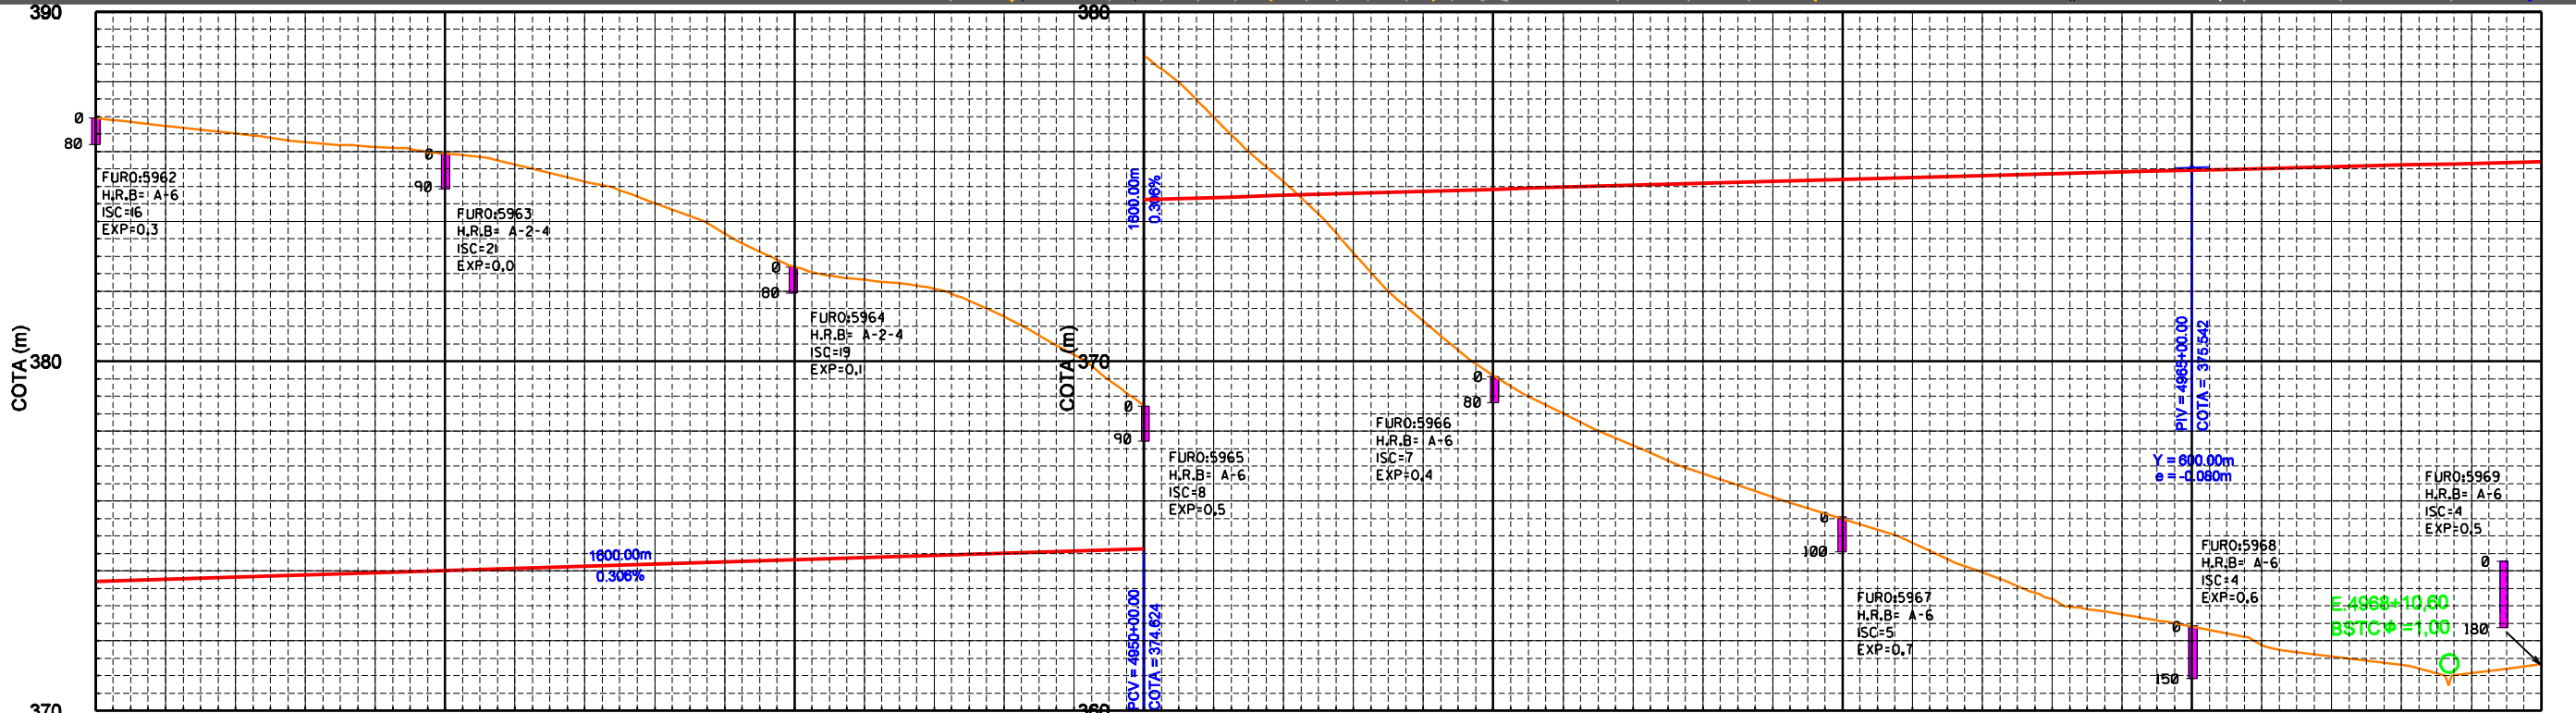

	4935	4940	4945	4950	4955	4960	4965	4970
TERRENO:	388.993 388.734	386.613 386.278	385.123 385.949	385.030 385.140	382.229 382.073	378.991 378.904	376.111 376.462	375.000 375.102
GREIDE TERRAPLENAGEM:	373.706 373.787	373.528 373.589	374.073 374.134	374.185 374.257	374.593 374.746	374.821 374.879	375.201 375.256	375.308 375.300
CURVAS HORIZONTAIS:	TS E 4935+07.522		SC E 4939+17.522		CS E 4953+13.167		ST E 4958+03.167	
ELEM. HORIZONTAIS:	D = 90.000 R = 262.214		D = 202.478 R = 765.989		D = 73.167 R = 262.214		D = 90.000 R = 262.214	

CONVENÇÕES :

ESCALA GRÁFICA

ESCALA HORIZONTAL 1/2000

ESCALA VERTICAL 1/200

SECRETARIA DE DESENVOLVIMENTO ECONÔMICO		SDEC
FERROVIA TRANSNORDESTINA	TRECHO : SALGUEIRO - PARNAMIRIM - RIACHO SANTA ROSA LOTE : 02 EXTENSÃO : 127.48 Km	
PROJETO GEOMÉTRICO		DES. - 4.2.142