


CURVA	RAIO	Ac	DIREÇÃO	Lc	T-Ts	D-DO	PC-TS	PT-ST
72	1718.88	20°16'57"	ESQUERDA	40	327.465	568.482	5204 + 13.27	5237 + 1.76

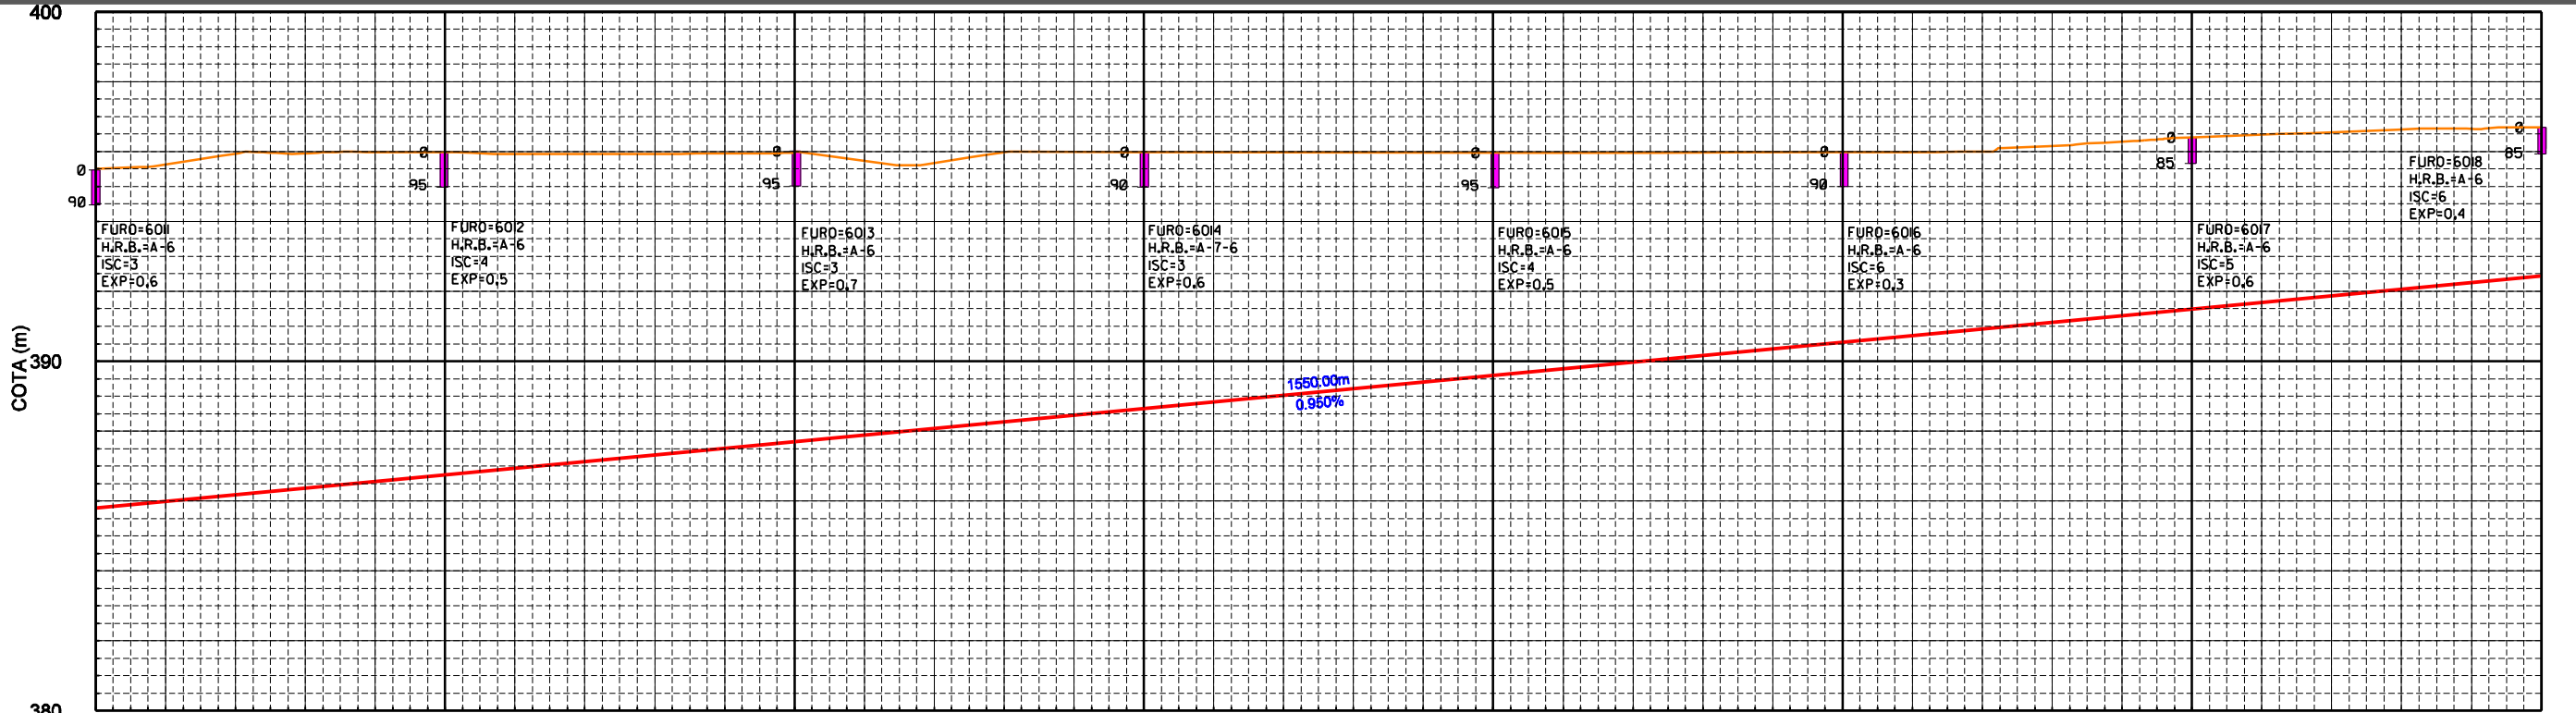

	5180	5185	5190	5195	5200	5205	5210	5215	
CURVAS HORIZONTAIS:	<div style="display: flex; justify-content: space-between;"> <div style="width: 20%;"> <p>D = 83.362 R = 3437.762</p> </div> <div style="width: 20%; border-left: 1px solid red; border-right: 1px solid red;"> <p>PT E 5184+03.392</p> </div> <div style="width: 20%; border-left: 1px solid red; border-right: 1px solid red;"> <p>TS E 5204+13.274</p> </div> <div style="width: 20%; border-left: 1px solid red; border-right: 1px solid red;"> <p>SC E 5208+13.274</p> </div> </div>								
ELEM. HORIZONTAIS:	<div style="display: flex; justify-content: space-between;"> <div style="width: 20%;"> <p>D = 40.000 R = 282.212</p> </div> <div style="width: 20%; border-left: 1px solid red; border-right: 1px solid red;"> <p>D = 166.726 R = 1718.88</p> </div> </div>								

CONVENÇÕES:

ESCALA GRÁFICA

ESCALA HORIZONTAL 1/2000

ESCALA VERTICAL 1/200

SECRETARIA DE DESENVOLVIMENTO ECONÔMICO		SDEC
FERROVIA TRANSNORDESTINA	TRECHO : SALGUEIRO - PARNAMIRIM - RIACHO SANTA ROSA LOTE : 02 EXTENSÃO : 127.48 Km	
PROJETO GEOMÉTRICO		DES. - 4.2.149