


CURVA	RAIO	Ac	DIREÇÃO	Lc	T-Ts	D-DO	PC-TS	PT-ST
73	3437.75	14°27'25"	ESQUERDA	-	436.022	867.412	5253 + 1.28	5296 + 8.89

410

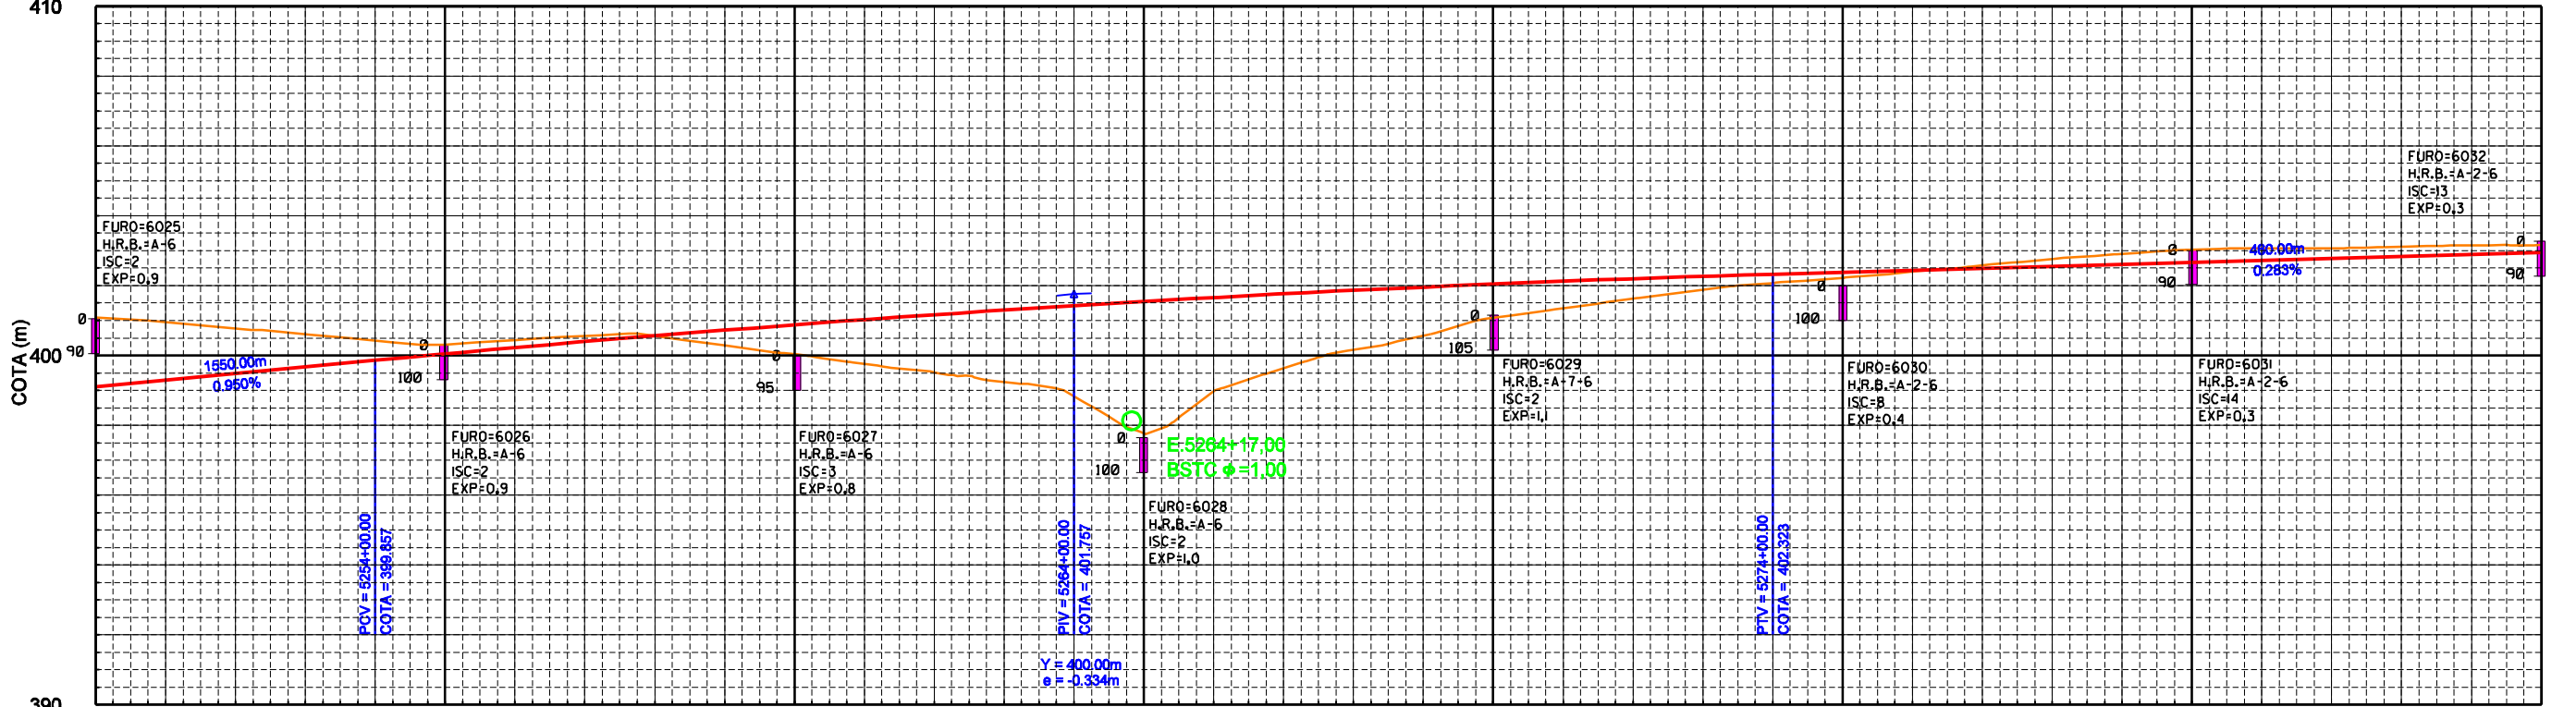

	5250	5255	5260	5265	5270	5275	5280	5285																									
TERRENO:	401.079 400.983	400.771 400.610	400.427 400.309	400.441 400.397	400.598 400.493	400.296 400.173	400.877 400.031	398.758 401.023	401.163 401.297	398.241 401.423	398.828 401.143	397.772 401.057	398.973 401.783	399.833 401.063	400.167 401.867	400.594 402.043	401.071 402.123	401.351 402.187	401.622 402.263	401.879 402.323	402.071 402.390	402.224 402.457	402.398 402.483	402.576 402.590	402.758 402.809	402.913 402.983	403.028 402.720	403.081 402.776	403.072 402.833	403.115 402.890	403.154 402.946	403.196 402.993	
GREIDE TERRAPLENAGEM:	398.096	398.298	398.478	398.698	398.957	400.143	400.223	400.397	400.493	400.723	400.877	401.023	401.163	401.297	401.423	401.557	401.783	401.963	402.187	402.323	402.457	402.590	402.724	402.857	402.983	403.115	403.241	403.367	403.493	403.619	403.745	403.871	403.997
CURVAS HORIZONTAIS:	PC E 5253+01.279																																
ELEM. HORIZONTAIS:	D = 638.721 R = 3437.782																																

**CONVENÇÕES :**


**ESCALA GRÁFICA**

ESCALA HORIZONTAL 1/2000

ESCALA VERTICAL 1/200

<b>SECRETARIA DE DESENVOLVIMENTO ECONÔMICO</b>		<b>SDEC</b>
FERROVIA TRANSNORDESTINA	TRECHO : SALGUEIRO - PARNAMIRIM - RIACHO SANTA ROSA LOTE : 02 EXTENSÃO : 127.48 Km	
<b>PROJETO GEOMÉTRICO</b>		DES. - 4.2.151