



CURVA	RAIO	Ac	DIREÇÃO	Lc	T-Ts	D-DO	PC-TS	PT-ST
83	625.07	27°27'55"	ESQUERDA	110	207.936	189.634	6065 + 14.53	6086 + 4.17

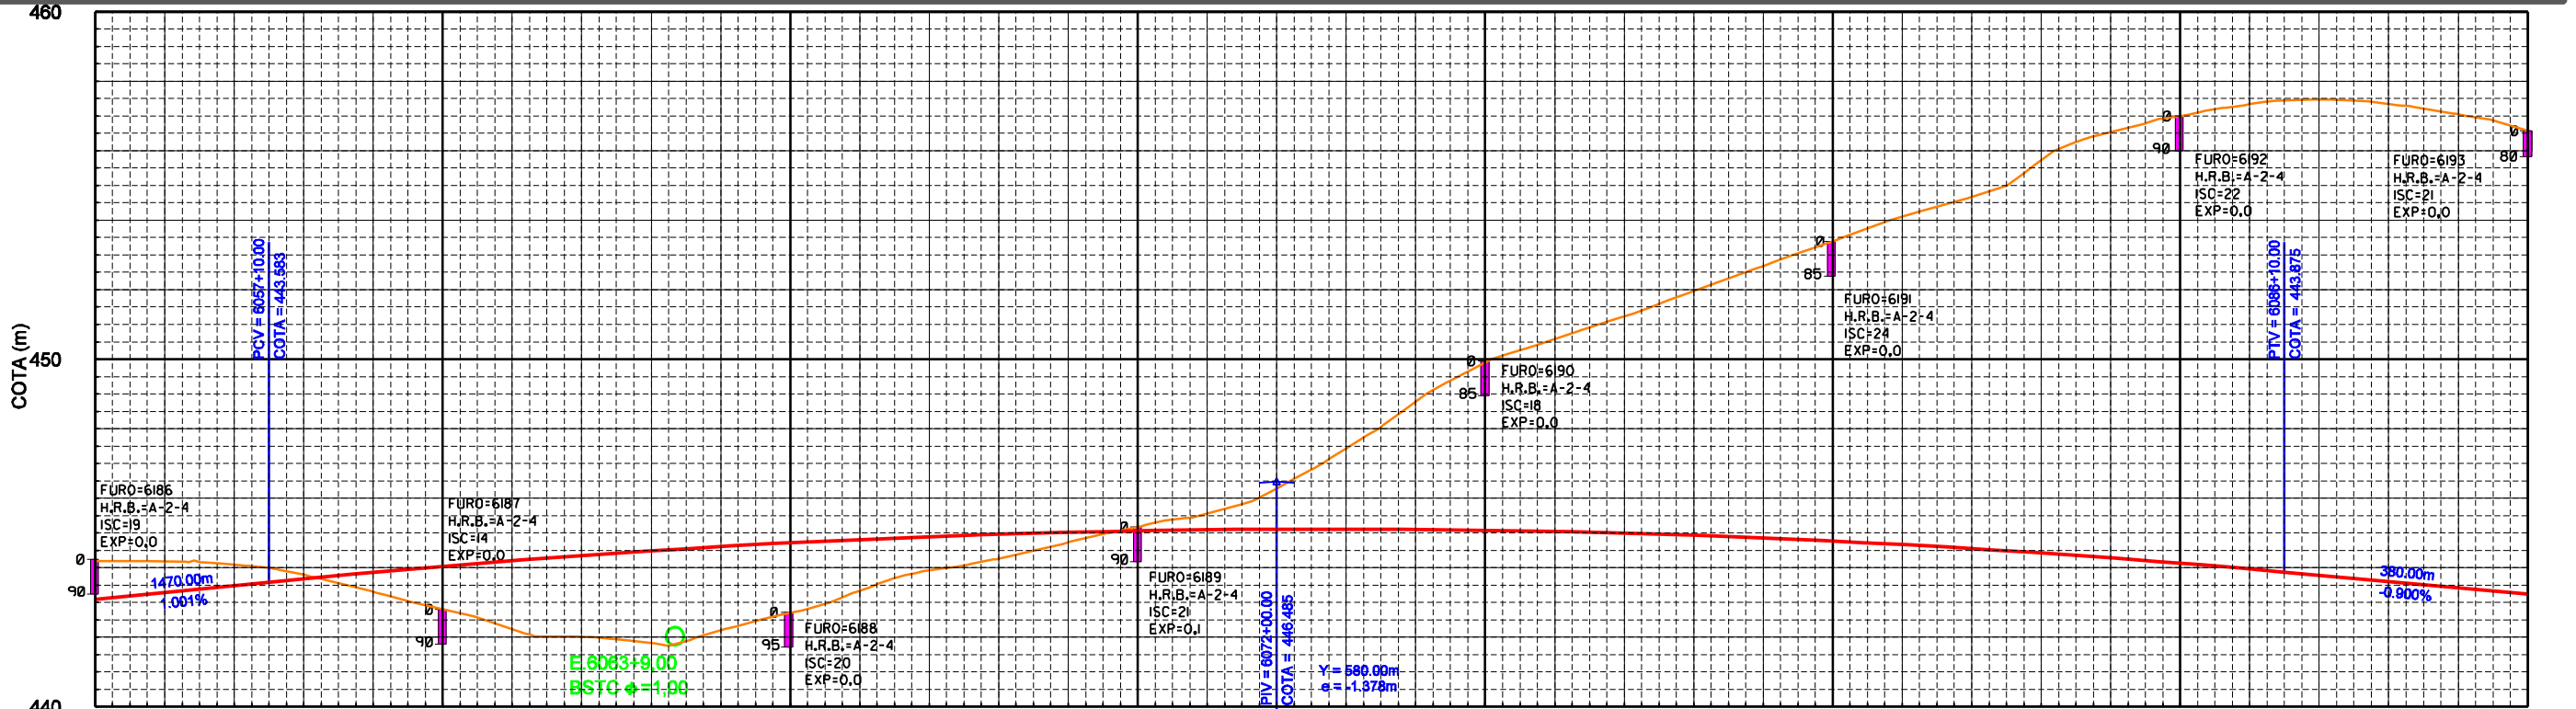

	6055	6060	6065	6070	6075	6080	6085	6090	
TERRENO:	444.181	444.178	444.091	443.788	443.303	442.802	442.232	441.608	440.967
GREIDE TERRAPLENAGEM:	443.083	443.283	443.483	443.682	443.880	444.042	444.203	444.351	444.485
CURVAS HORIZONTAIS:	TS E. 6065+14.53 SC E. 6071+04.53 CS E. 6080+14.67 ST E. 6086+04.17								
ELEM. HORIZONTAIS:	D = 110.000 D = 189.634 D = 110.000								

CONVENÇÕES :

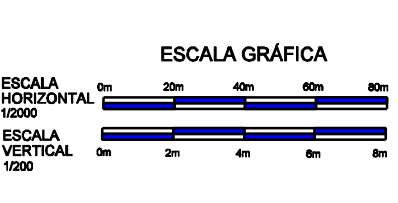

SECRETARIA DE DESENVOLVIMENTO ECONÔMICO		SDEC
FERROVIA TRANSNORDESTINA	TRECHO : SALGUEIRO - PARNAMIRIM - RIACHO SANTA ROSA LOTE : 02 EXTENSÃO : 127.48 Km	
PROJETO GEOMÉTRICO		 DES. - 4.2.174