


CURVA	RAIO	Ac	DIREÇÃO	Lc	T-Ts	D-DO	PC-TS	PT-ST
1	3437.75	13°46'02"	ESQUERDA	-	415.015	826.033	44 + 0.06	85 + 6.09

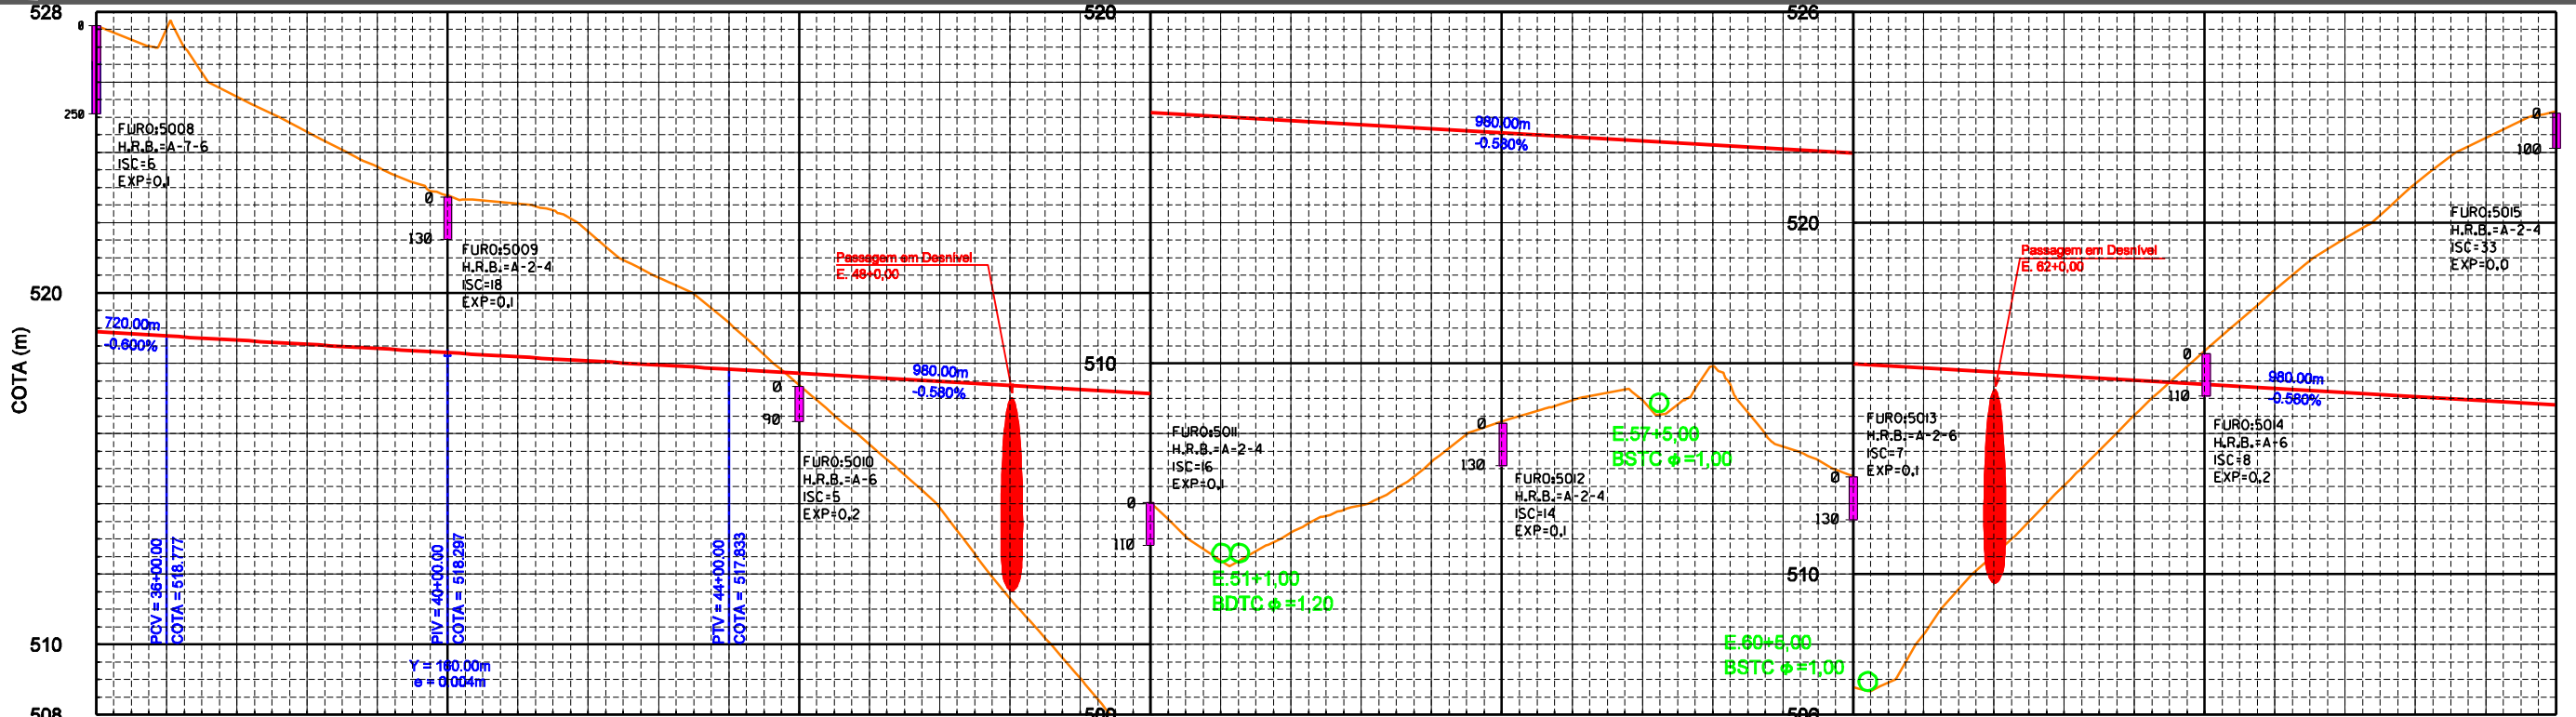

TERRENO:	527.807	527.820	528.678	524.679	523.884	522.785	522.940	521.738	520.438	519.153	517.979	516.862	515.885	511.302	509.038	508.095	504.986	505.180	505.967	507.168	508.337	508.940	508.857	508.919	507.831	508.788	508.382	510.940	512.821	514.817	516.547	518.084	518.880	521.114	522.148	523.180
GREIDE TERRAPLENAGEM:	518.887	518.777	518.857	518.538	518.519	518.301	518.183	518.066	517.949	517.833	517.717	517.601	517.485	517.369	517.253	517.137	517.021	516.905	516.789	516.673	516.557	516.441	516.325	516.209	516.093	515.977	515.861	515.745	515.629	515.513	515.397	515.281	515.165	515.049	514.933	514.817
CURVAS HORIZONTAIS:	PCV = 38+00.00 COTA = 518.777																																			
ELEM. HORIZONTAIS:	D = 118.944 R = 3437.75																																			

**CONVENÇÕES :**


**ESCALA GRÁFICA**

ESCALA HORIZONTAL 1/2000

ESCALA VERTICAL 1/200

SECRETARIA DE DESENVOLVIMENTO ECONÔMICO		SDEC	
FERROVIA TRANSNORDESTINA	TRECHO : SALGUEIRO - PARNAMIRIM - RIACHO SANTA ROSA	LOTE : 02	
EXTENSÃO : 127.48 Km		DES. - 4.2.2	
PROJETO GEOMÉTRICO			