


CURVA	RAIO	Ac	DIREÇÃO	Lc	T-Ts	D-DO	PC-TS	PT-ST
12	3437,75	12°28'57"	ESQUERDA	-	375,965	748,954	1002 + 17,35	1040 + 6,30

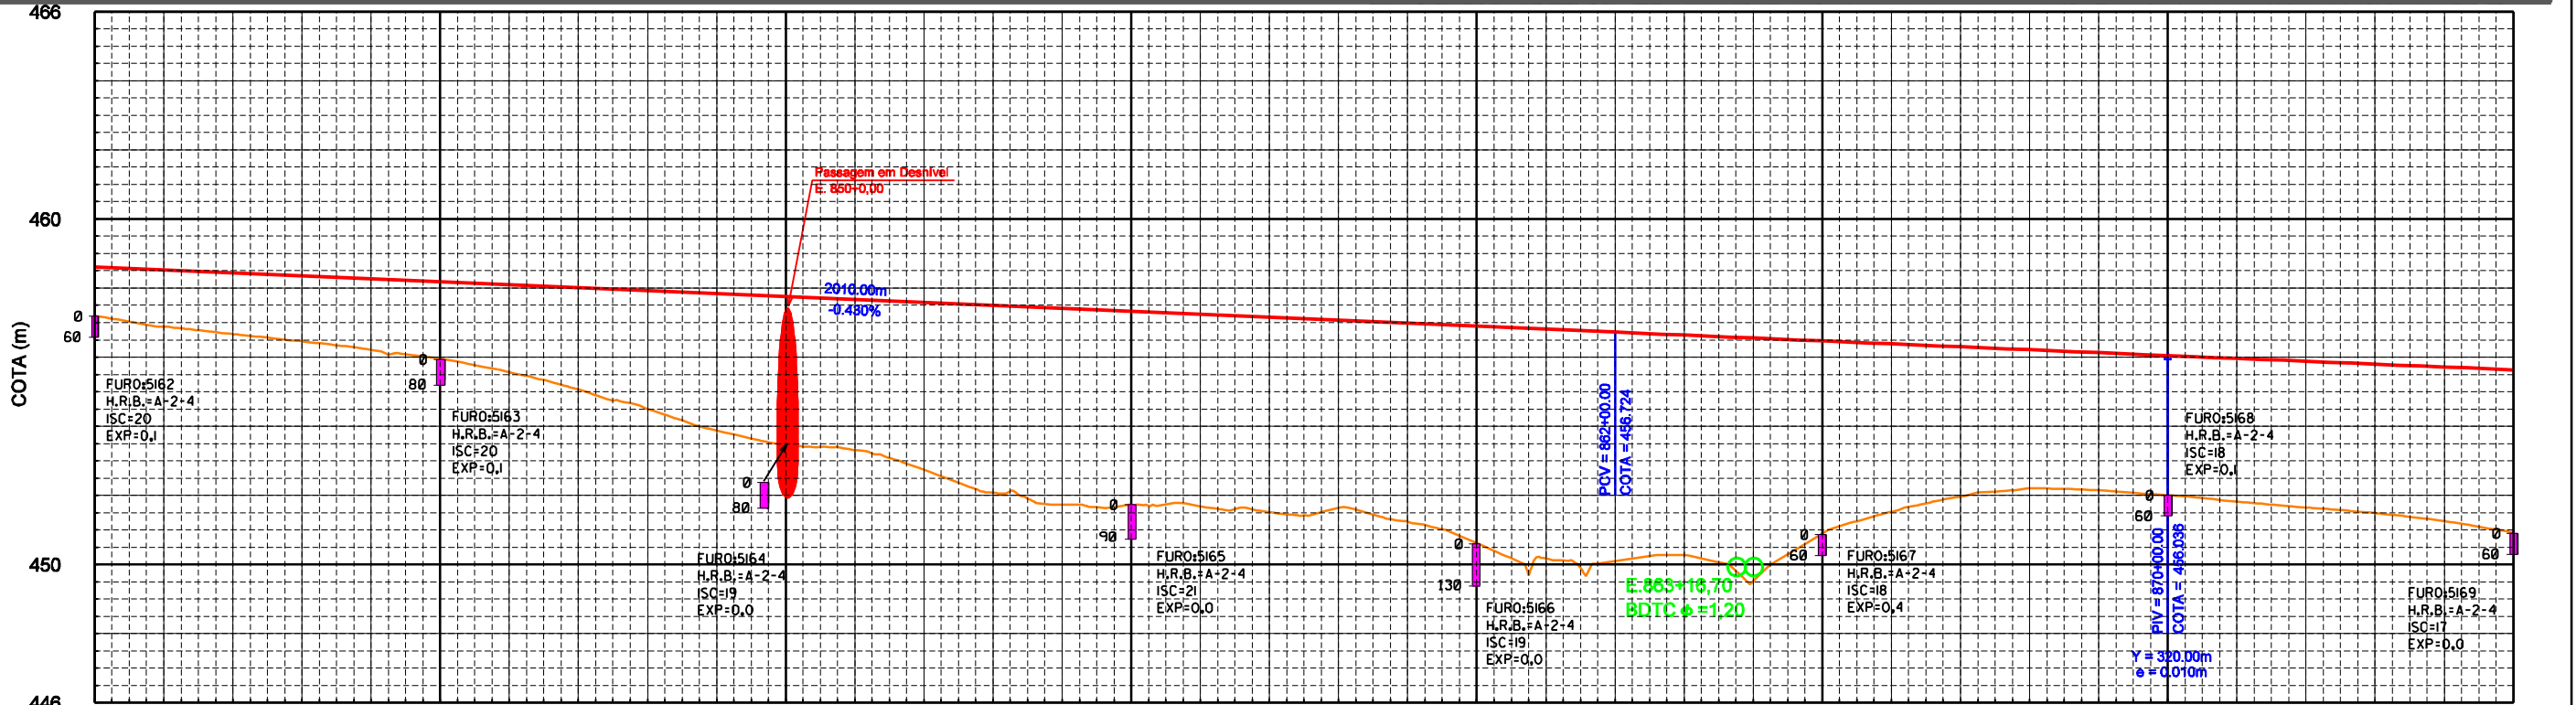

	840	845	850	855	860	865	870	875

CONVENÇÕES :

		EM PLANTA			

ESCALA GRÁFICA

ESCALA HORIZONTAL 1/2000

ESCALA VERTICAL 1/200

SECRETARIA DE DESENVOLVIMENTO ECONÔMICO		SDEC
FERROVIA TRANSNORDESTINA	TRECHO : SALGUEIRO - PARNAMIRIM - RIACHO SANTA ROSA LOTE : 02 EXTENSÃO : 127,48 Km	
PROJETO GEOMÉTRICO		DES. - 4.2.25