



CURVA	RAIO	Ac	DIREÇÃO	Lc	T-Ts	D-DO	PC-TS	PT-ST
15	3437.75	2°53'33"	DIREITA	-	86.795	173.553	1564 + 9.61	1573 + 3.16

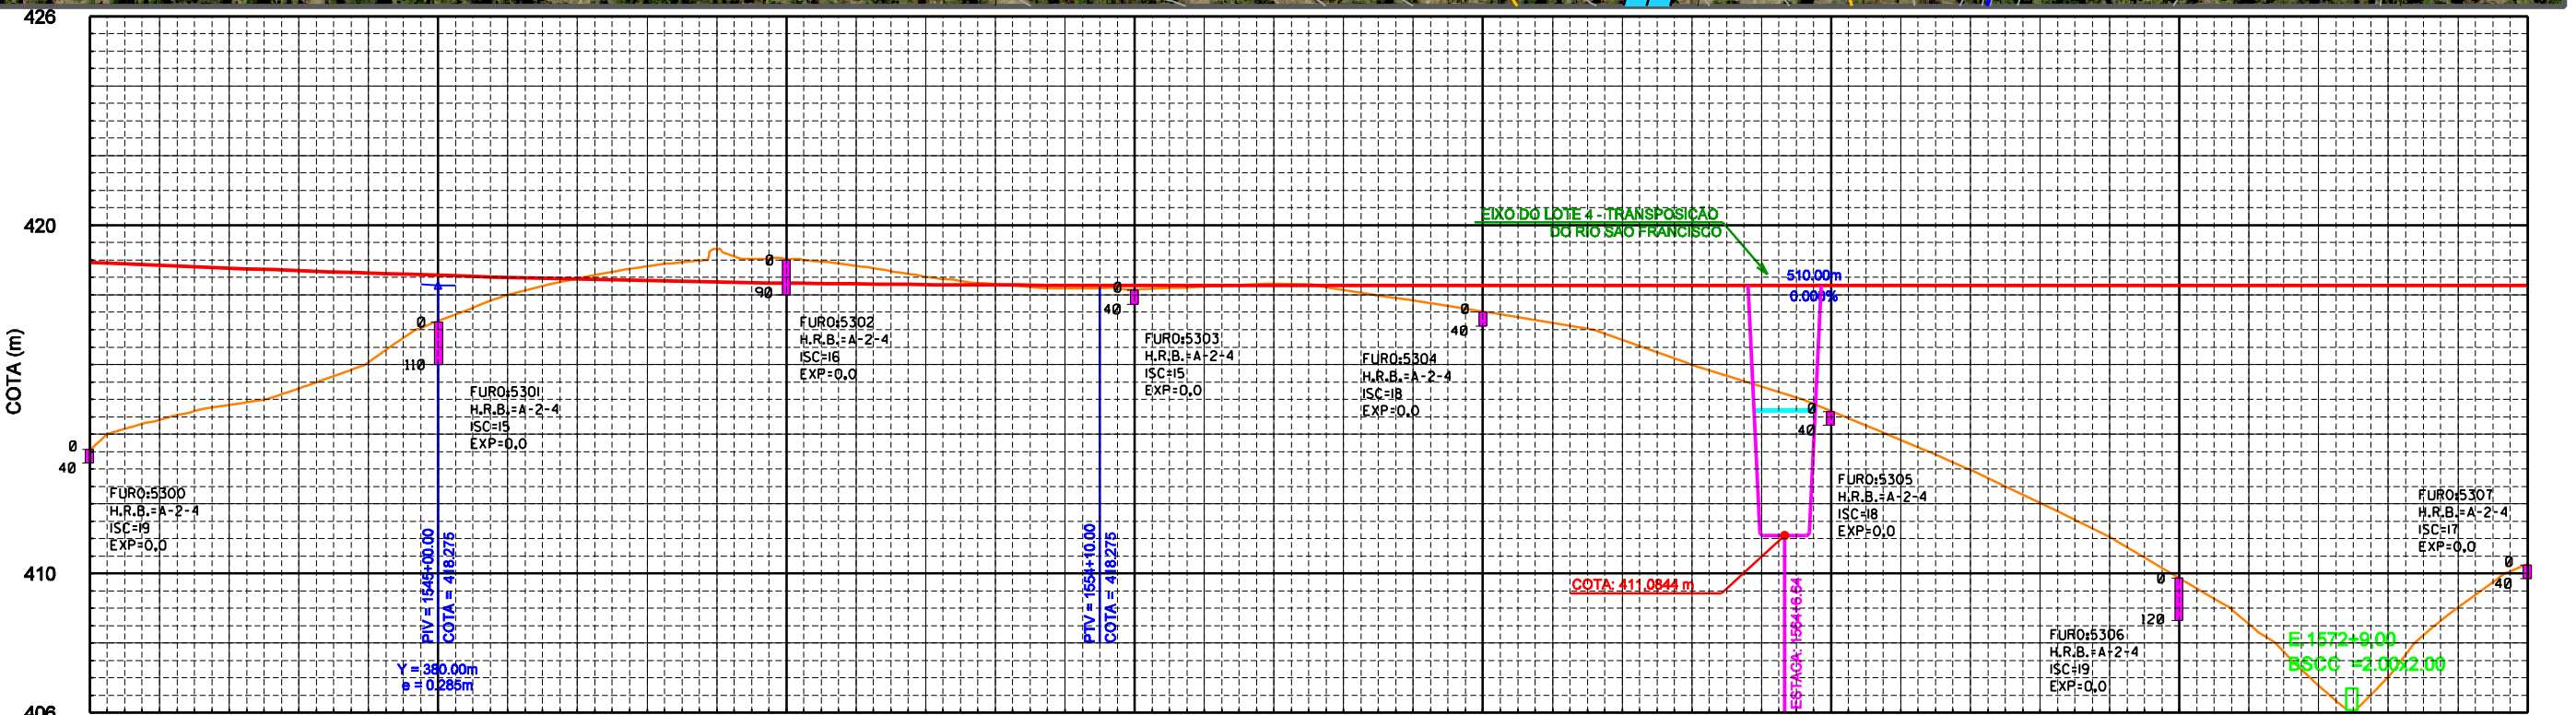

	1540	1545	1550	1555	1560	1565	1570	1575
TERRENO:	413.543	414.411	414.842	415.311	415.804	416.244	416.801	417.244
GREIDE TERRAPLENAGEM:	418.890	418.708	418.583	418.523	418.453	418.408	418.370	418.339
CURVAS HORIZONTAIS:								
ELEM. HORIZONTAIS:								

CONVENÇÕES :

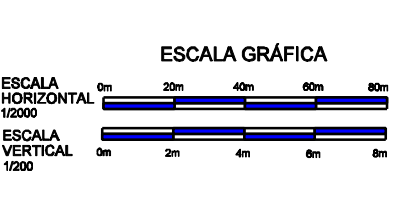

SECRETARIA DE DESENVOLVIMENTO ECONÔMICO		SDEC	
FERROVIA TRANSNORDESTINA	TRECHO : SALGUEIRO - PARNAMIRIM - RIACHO SANTA ROSA LOTE : 02 EXTENSÃO : 127.48 Km		
PROJETO GEOMÉTRICO		DES. - 4.2.45	