


CURVA	RAIO	Ac	DIREÇÃO	Lc	T-Ts	D-DO	PC-TS	PT-ST
26	572.99	33°29'00"	ESQUERDA	120	232.651	214.849	2331 + 14.05	2354 + 8.90

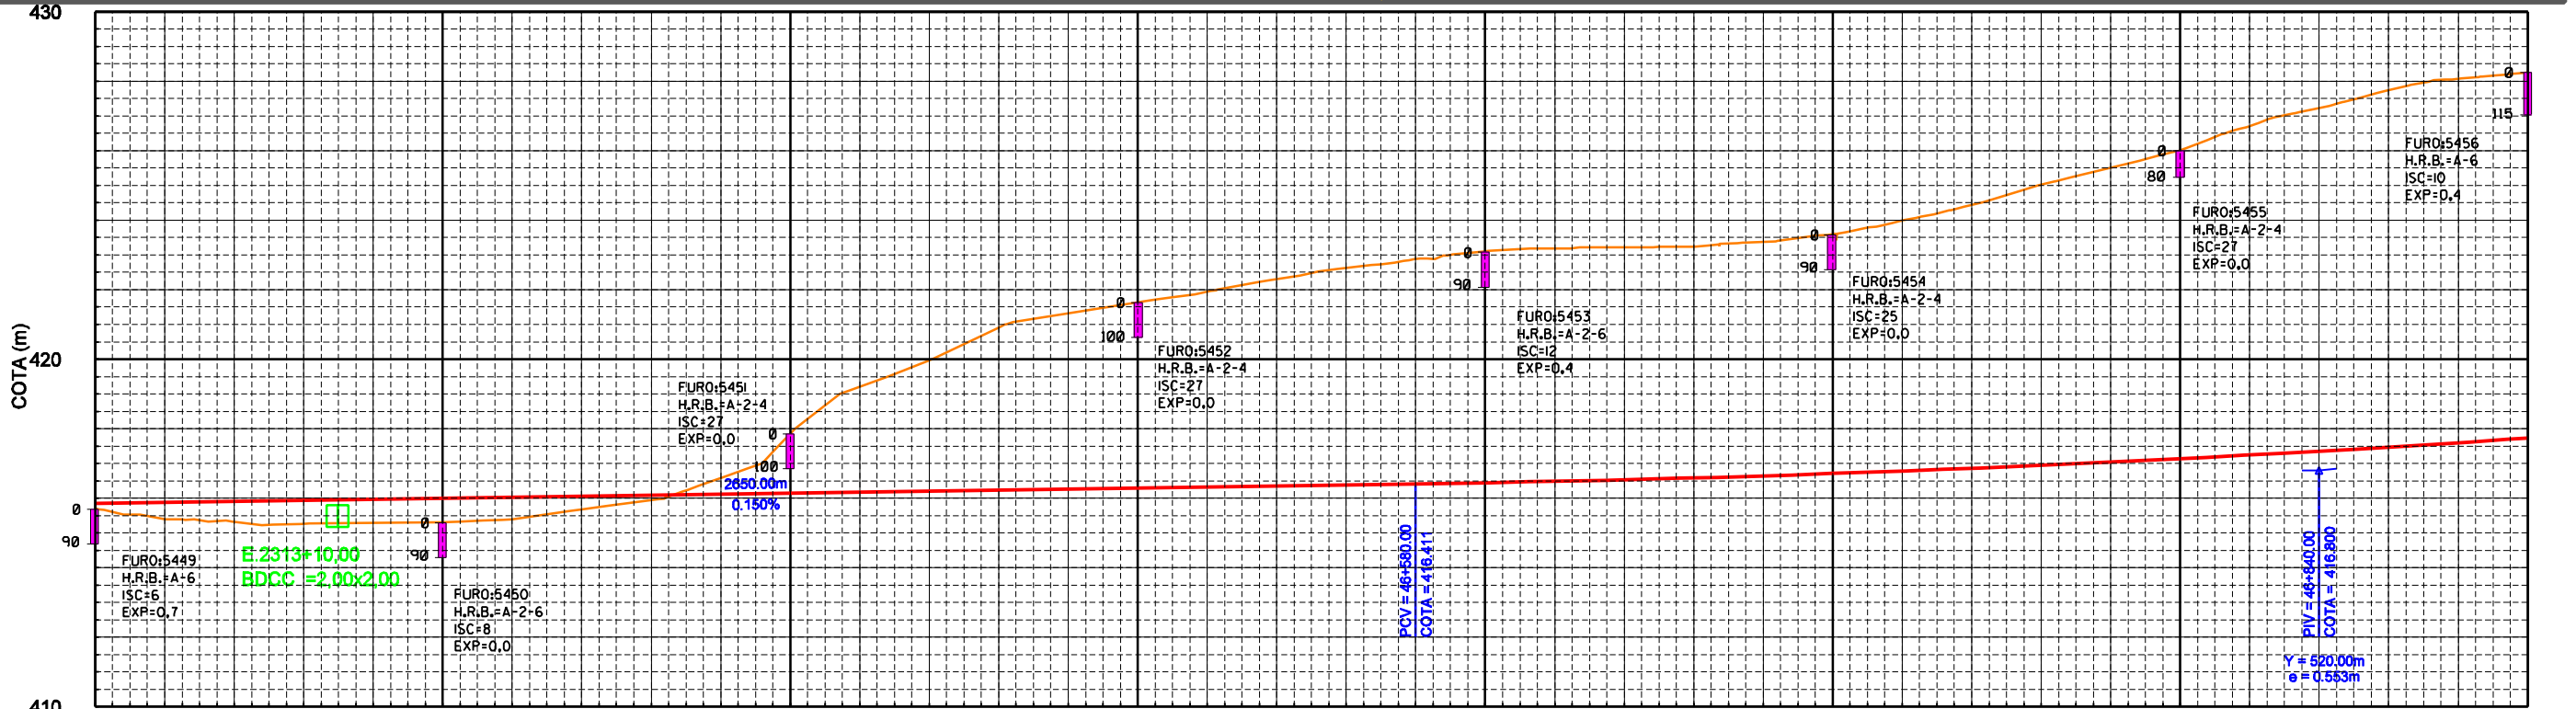

	2310	2315	2320	2325	2330	2335	2340	2345	
CURVAS HORIZONTAIS:									
ELEM. HORIZONTAIS:									

**CONVENÇÕES :**


**ESCALA GRÁFICA**

ESCALA HORIZONTAL 1/2000

ESCALA VERTICAL 1/200

<b>SECRETARIA DE DESENVOLVIMENTO ECONÔMICO</b>		<b>SDEC</b>
FERROVIA TRANSNORDESTINA	TRECHO : SALGUEIRO - PARNAMIRIM - RIACHO SANTA ROSA LOTE : 02 EXTENSÃO : 127.48 Km	
<b>PROJETO GEOMÉTRICO</b>		 DES. - 4.2.87