
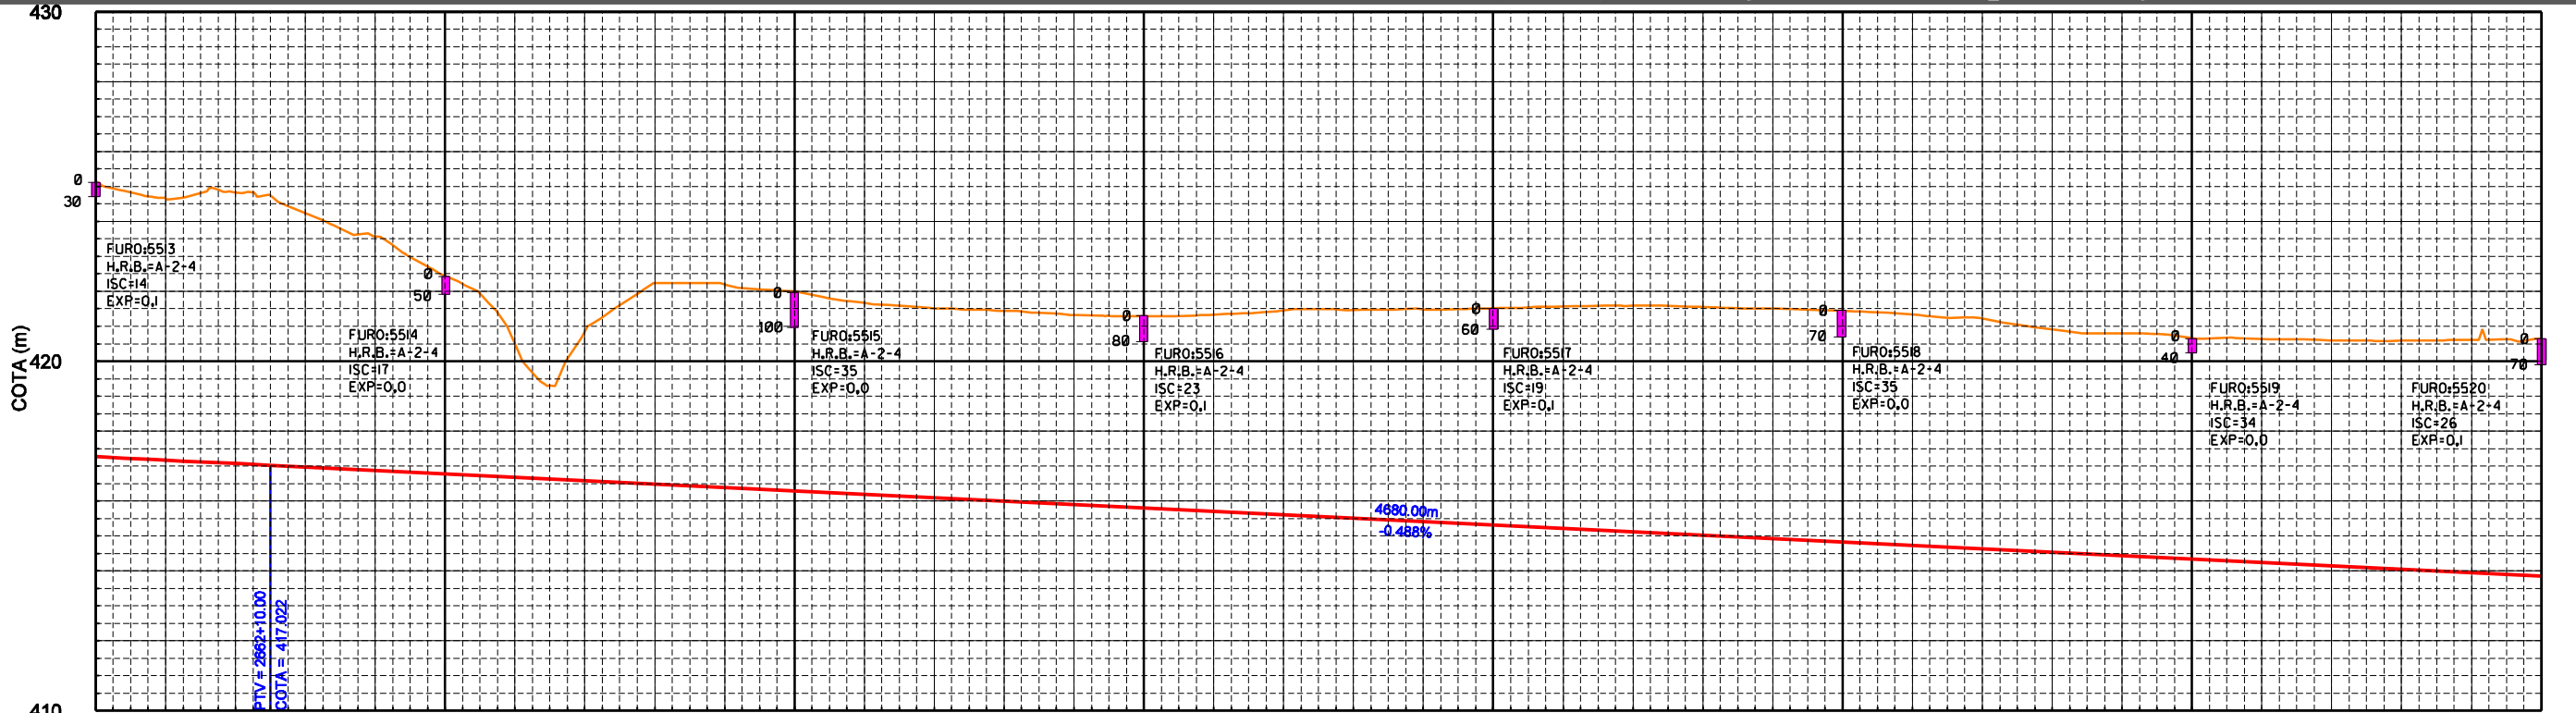


CURVA	RAIO	Ac	DIREÇÃO	Lc	T-Ts	D-DO	PC-TS	PT-ST
33	2291.84	"12°54'27"	ESQUERDA	30	274.252	486.306	2681 + 16.52	2709 + 2.83

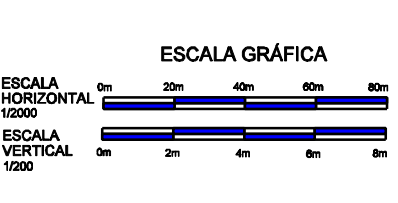

	2660	2665	2670	2675	2680	2685	2690	2695	
TERRENO:	426.147 424.861 424.628	424.324 423.870	422.448 420.467	420.857 422.234	421.188 421.443	421.328 421.280	421.333 421.451	421.464 421.485	421.510 421.519
GREIDE TERRAPLENAGEM:	417.288 417.169	417.071 416.973	416.876 416.778	416.681 416.583	416.486 416.388	416.291 416.193	416.096 415.998	415.901 415.803	415.606 415.508
CURVAS HORIZONTAIS:	<p> <span style="color: red;">D = 305.794</span>  <span style="color: red;">R = 2291.838</span> </p> <p> <span style="color: red;">D = 30.000</span>  <span style="color: red;">R = 262.212</span> </p> <p> <span style="color: red;">D = 30.000</span>  <span style="color: red;">R = 262.212</span> </p> <p> <span style="color: red;">D = 233.481</span>  <span style="color: red;">R = 2291.838</span> </p>								
ELEM. HORIZONTAIS:	<p> <span style="color: red;">D = 305.794</span>  <span style="color: red;">R = 2291.838</span> </p> <p> <span style="color: red;">D = 30.000</span>  <span style="color: red;">R = 262.212</span> </p> <p> <span style="color: red;">D = 30.000</span>  <span style="color: red;">R = 262.212</span> </p> <p> <span style="color: red;">D = 233.481</span>  <span style="color: red;">R = 2291.838</span> </p>								

**CONVENÇÕES :**

<b>SECRETARIA DE DESENVOLVIMENTO ECONÔMICO</b>		<b>SDEC</b>
FERROVIA TRANSNORDESTINA	TRECHO : SALGUEIRO - PARNAMIRIM - RIACHO SANTA ROSA LOTE : 02 EXTENSÃO : 127.48 Km	
<b>PROJETO GEOMÉTRICO</b>		<b>DES. - 4.2.77</b>