


CURVA	RAIO	Ac	DIREÇÃO	Lc	T-Ts	D-DO	PC-TS	PT-ST
37	2291.84	"15°28'01"	ESQUERDA	30	326.232	588.675	2918 + 9.13	2950 + 17.81

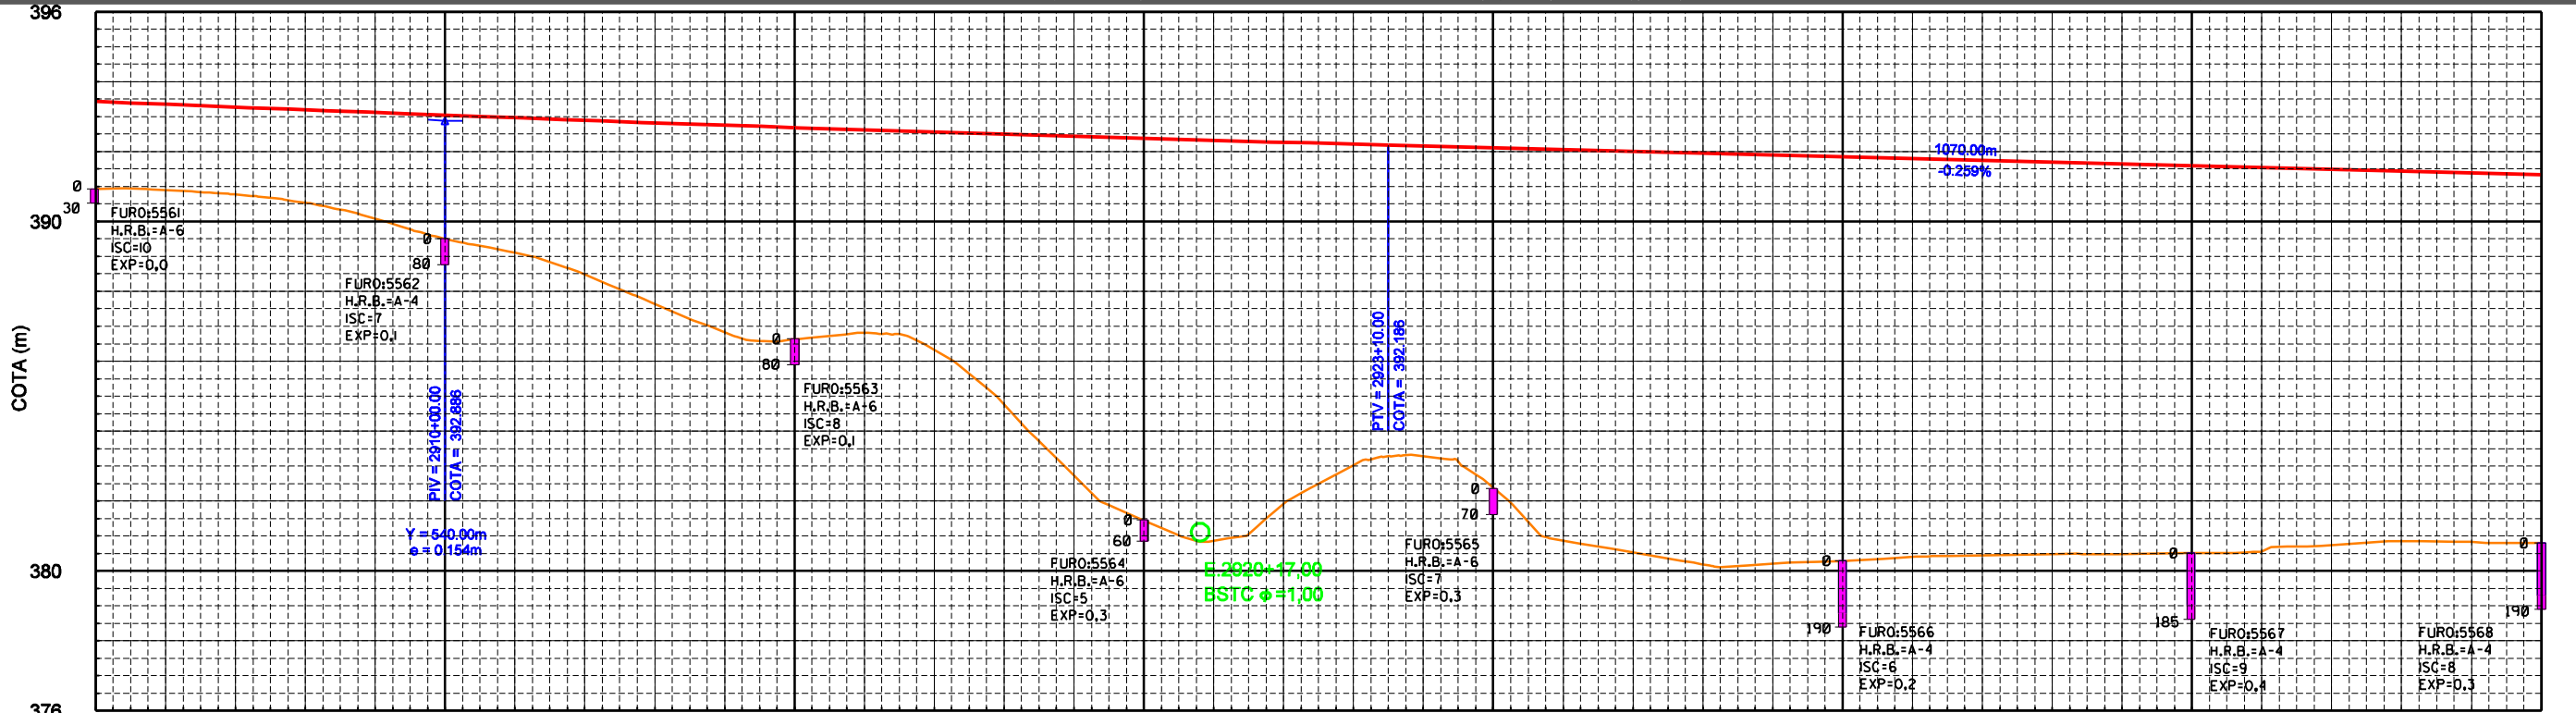

	2905	2910	2915	2920	2925	2930	2935	2940	
GREIDE TERRAPLENAGEM:	393.034	393.252	393.271	393.183	393.115	393.040	392.968	392.894	392.823	392.756	392.688	392.621	392.559	392.487	392.428	392.378	392.321	392.268	392.212	392.160	392.108	392.057	392.005	391.953	391.901	391.849	391.798	391.748	391.694	391.642	391.590	391.539	391.487	391.435	354.099