
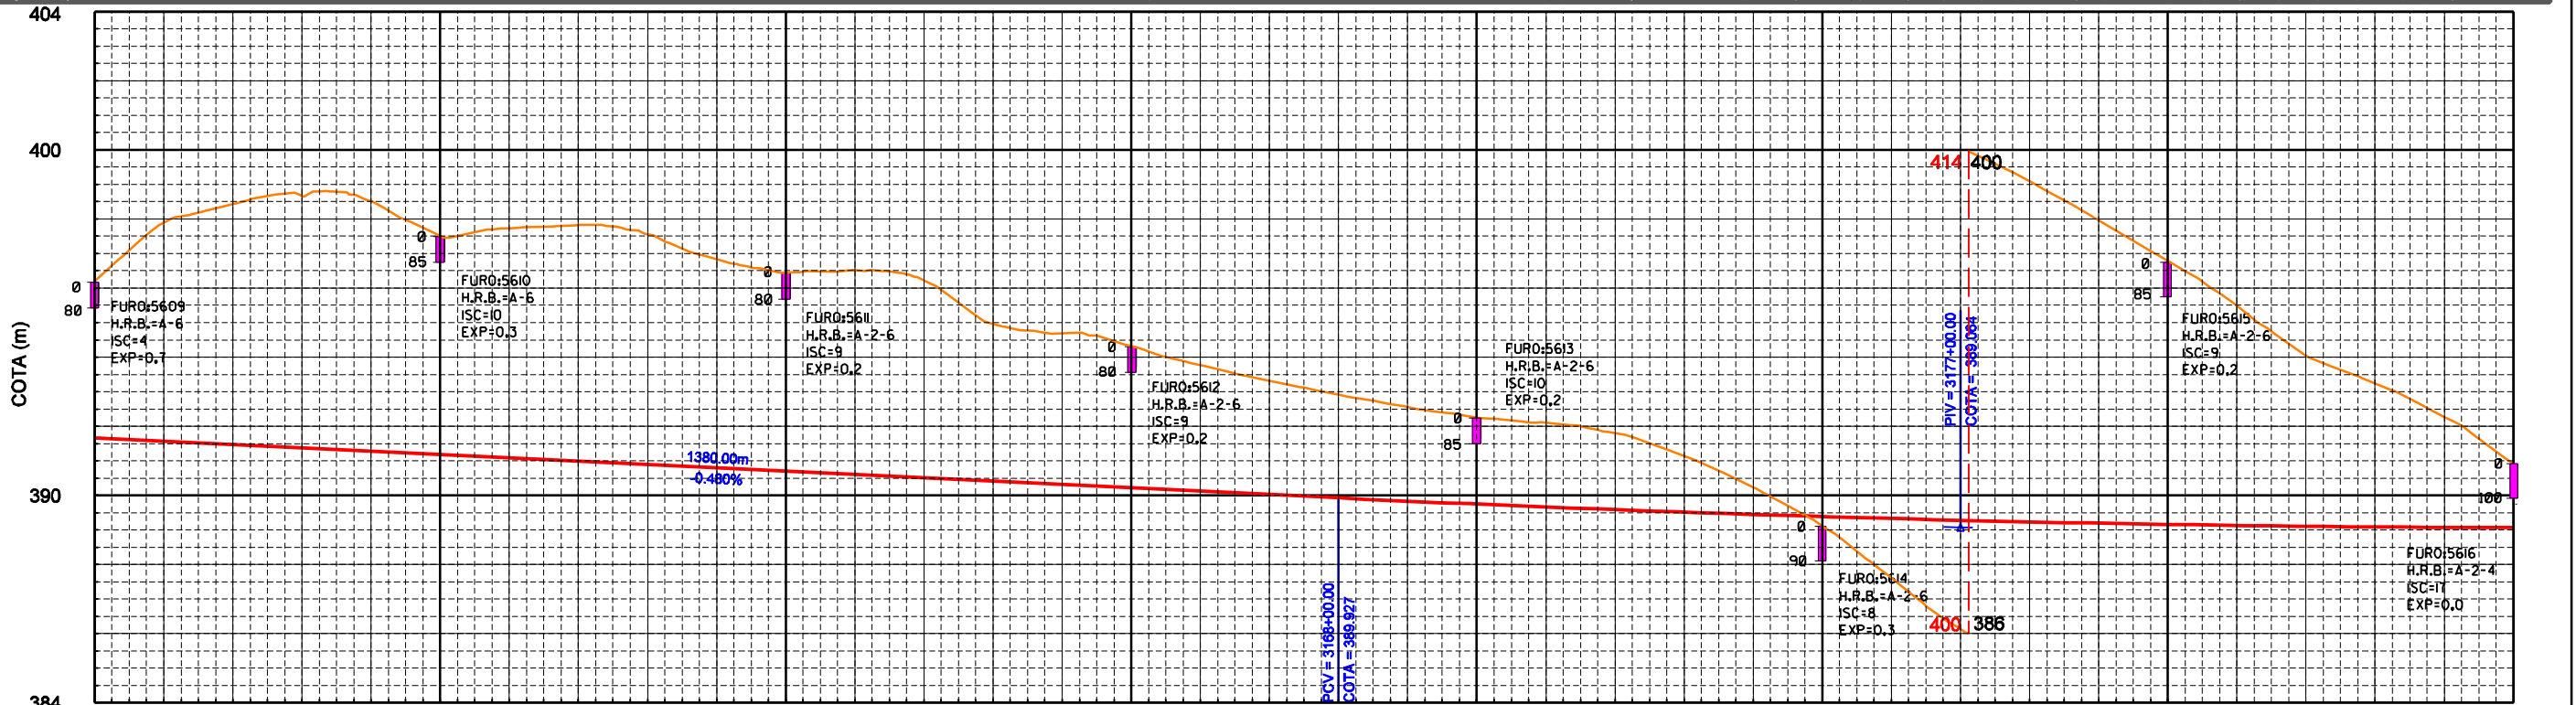


CURVA	RAIO	Ac	DIREÇÃO	Lc	T-Ts	D-DO	PC-TS	PT-ST
41	1718.88	15°00'21"	ESQUERDA	40	246.388	410.175	3164 + 0.97	3188 + 11.14

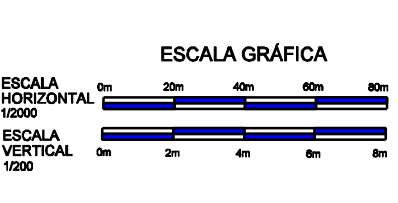

	3150	3155	3160	3165	3170	3175	3180	3185
TERRENO:	410.172	411.867	412.910	412.475	411.862	410.471	408.841	407.725
GREIDE TERRAPLENAGEM:	391.654	391.659	391.663	391.667	391.671	391.675	391.679	391.683
CURVAS HORIZONTAIS:	TS = 3164+00.969 SC = 3168+00.969 PIV = 3177+00.000 COTA = 389.067							
ELEM. HORIZONTAIS:	D = 40.000 R = 1718.883							

**CONVENÇÕES :**

<b>SECRETARIA DE DESENVOLVIMENTO ECONÔMICO</b>		<b>SDEC</b>
FERROVIA TRANSNORDESTINA	TRECHO : SALGUEIRO - PARNAMIRIM - RIACHO SANTA ROSA LOTE : 02 EXTENSÃO : 127.48 Km	
<b>PROJETO GEOMÉTRICO</b>		DES. - 4.2.91