
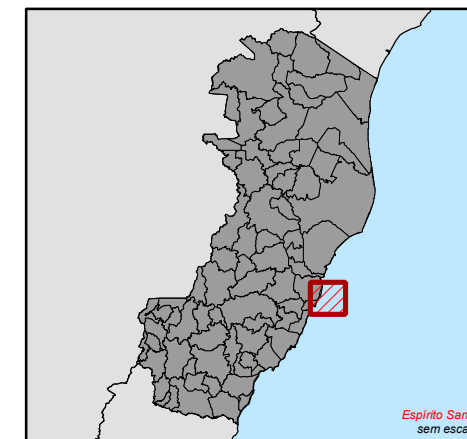


Processos / 2001

896.179/896.175/896.174/896.176/896.177/896.172/896.185/896.178/896.186
 896.172/896.189/896.188/896.183/896.175/896.182/896.181/896.184/896.180

Dados da Jazida

Prof. Min.: 10.00 m
 Prof. Max.: 38.00 m
 Área Planar = 248009302m²
 Área de Superfície = 189276150 m²
 Volume 0.30 m = 56782845 m³

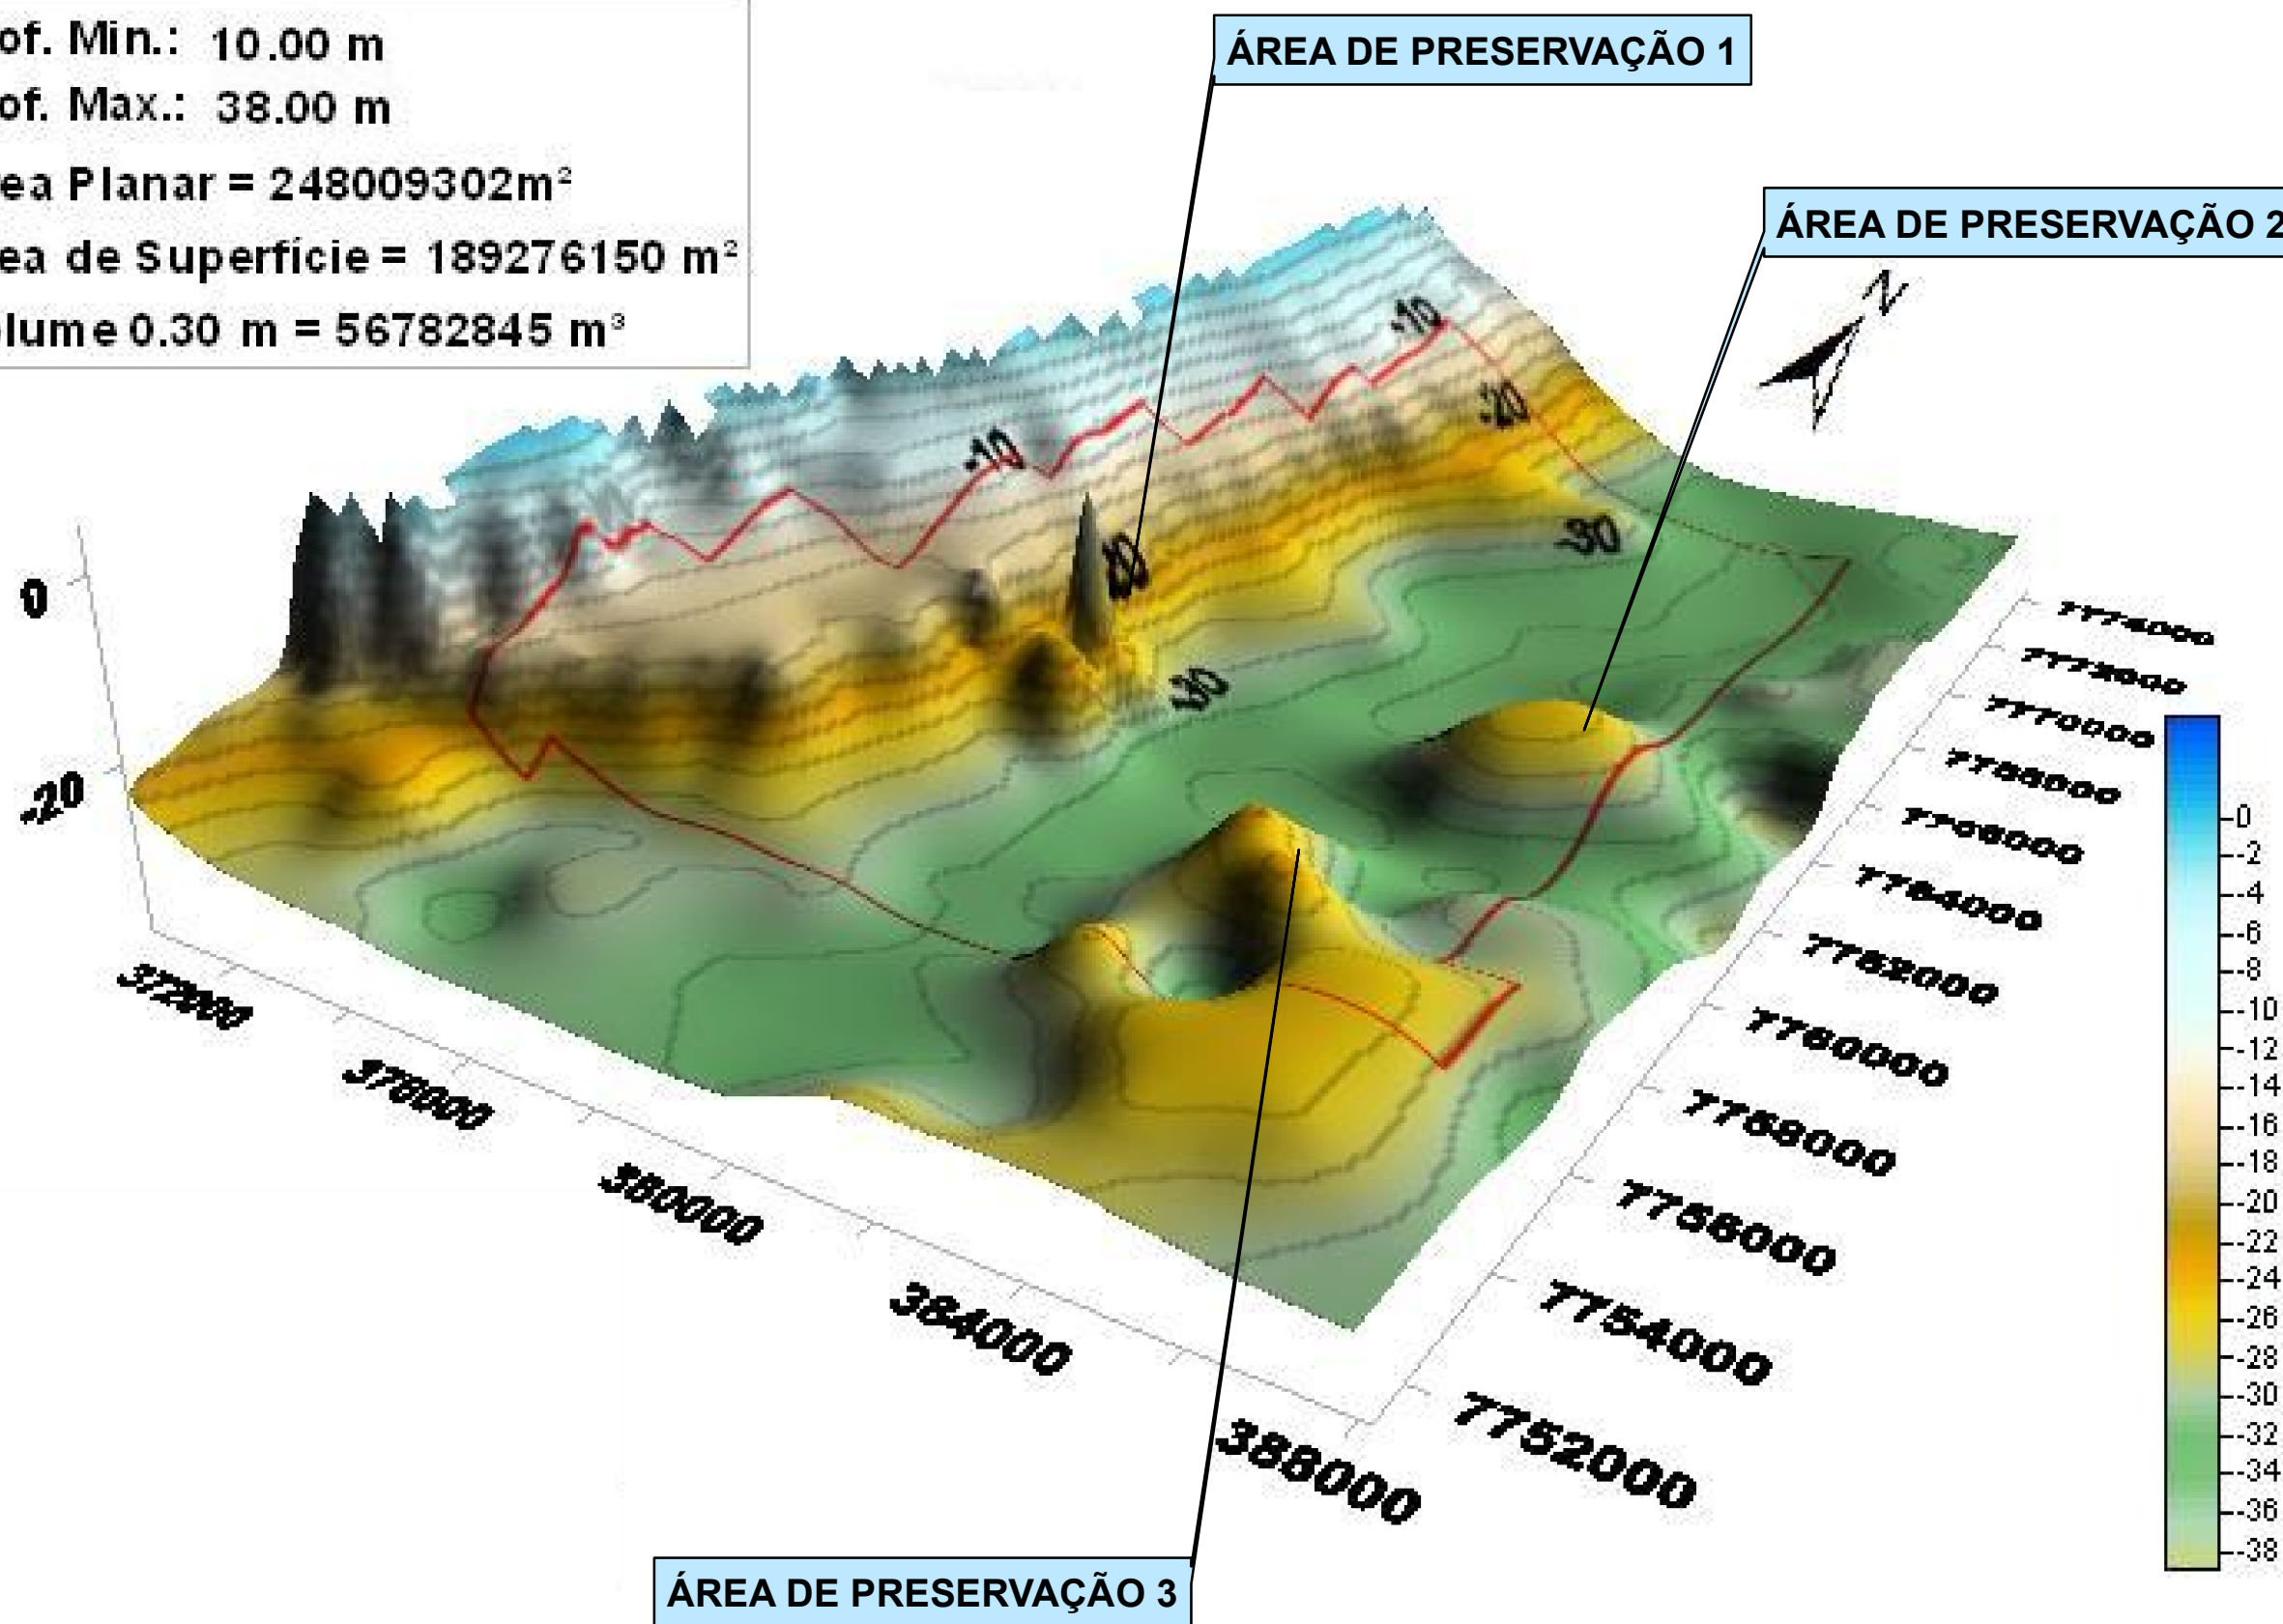

Legenda:

Área do Empreendimento

CLIENTE:



CLIENTE:



TÍTULO:

BATIMETRIA 3D

ESCALA:	UNIDADE:	ELAB. CARTO:
DATA:	Tamanho: A3	ADRIANO ELISEI - CREA ES-0109-893/D