



- NOTES:**
1. ALL ITEMS MARKED THUS * NOV SUPPLY.
 2. ALL ITEMS MARKED THUS ** CLIENT SUPPLY.
 3. DIVERTER SYSTEM AT BRANCH TO EMERGENCY CAISSON. FIXED TO FLOW TO SCREW CONVEYOR.
 4. SCREW CONVEYOR MOUNTED ON PEDESTAL WITH HYDRAULIC OPERATED SWINGING DISCHARGE FOR SMOOTH LOADING OF SKIPPER. REF. 7067-PBBA0A0-025
 5. 1/2" AIRLINE (max. 80-90PSI) TO LOCK DOWN SHAKER SCREENS. WITH SEPARATE VALVES CONNECTED TO ALL SHAKERS NOZZLE SIZE: 1/2" NPT.
 6. ITEM SHOULD BE SUPPLIED BY MI-SWACO

DRAWING No.		TITLE			
REFERENCE DRAWINGS					
2	RE-APPROVAL FOR CONSTRUCTION	XX.XX.09	KWH	LYG	JYH
1	RE-APPROVAL FOR CONSTRUCTION	18.05.09	KWH	LYG	JYH
0	APPROVAL FOR CONSTRUCTION	05.12.08	LYG	CYD	JYH
A	ISSUED FOR APPROVAL	24.09.08	LYG	JYH	KPM
REV	ISSUE	DATE	ORIG	CHK	ENG
REVISIONS					
This document is the property of SAMSUNG HEAVY IND. CO.,LTD. And must in no case wholly or partially be copied, shown or given to the third party without SAMSUNG's consent.					
PROJECT PRIDE DRILLSHIP #2					
CLIENT PRIDE Pride Global Ltd.					
BUILDER SAMSUNG HEAVY INDUSTRIES					
DRAWING TITLE PIPING & INSTRUMENT DIAGRAM SOLID CONTROL MUD PROCESS					
DRG SIZE	A1	SCALE	N.T.S	CAD No.	DRAWN BY.
SFI No.	DRAWING No.		7067-PBBA0A0-011	1/1	2
SERVICE No.	JOB No.		DISCOC/ASK MOD SEQ No		SHT No REV
CONFIDENTIAL Unauthorized use or disclosure of this material results in civil or criminal liabilities.					

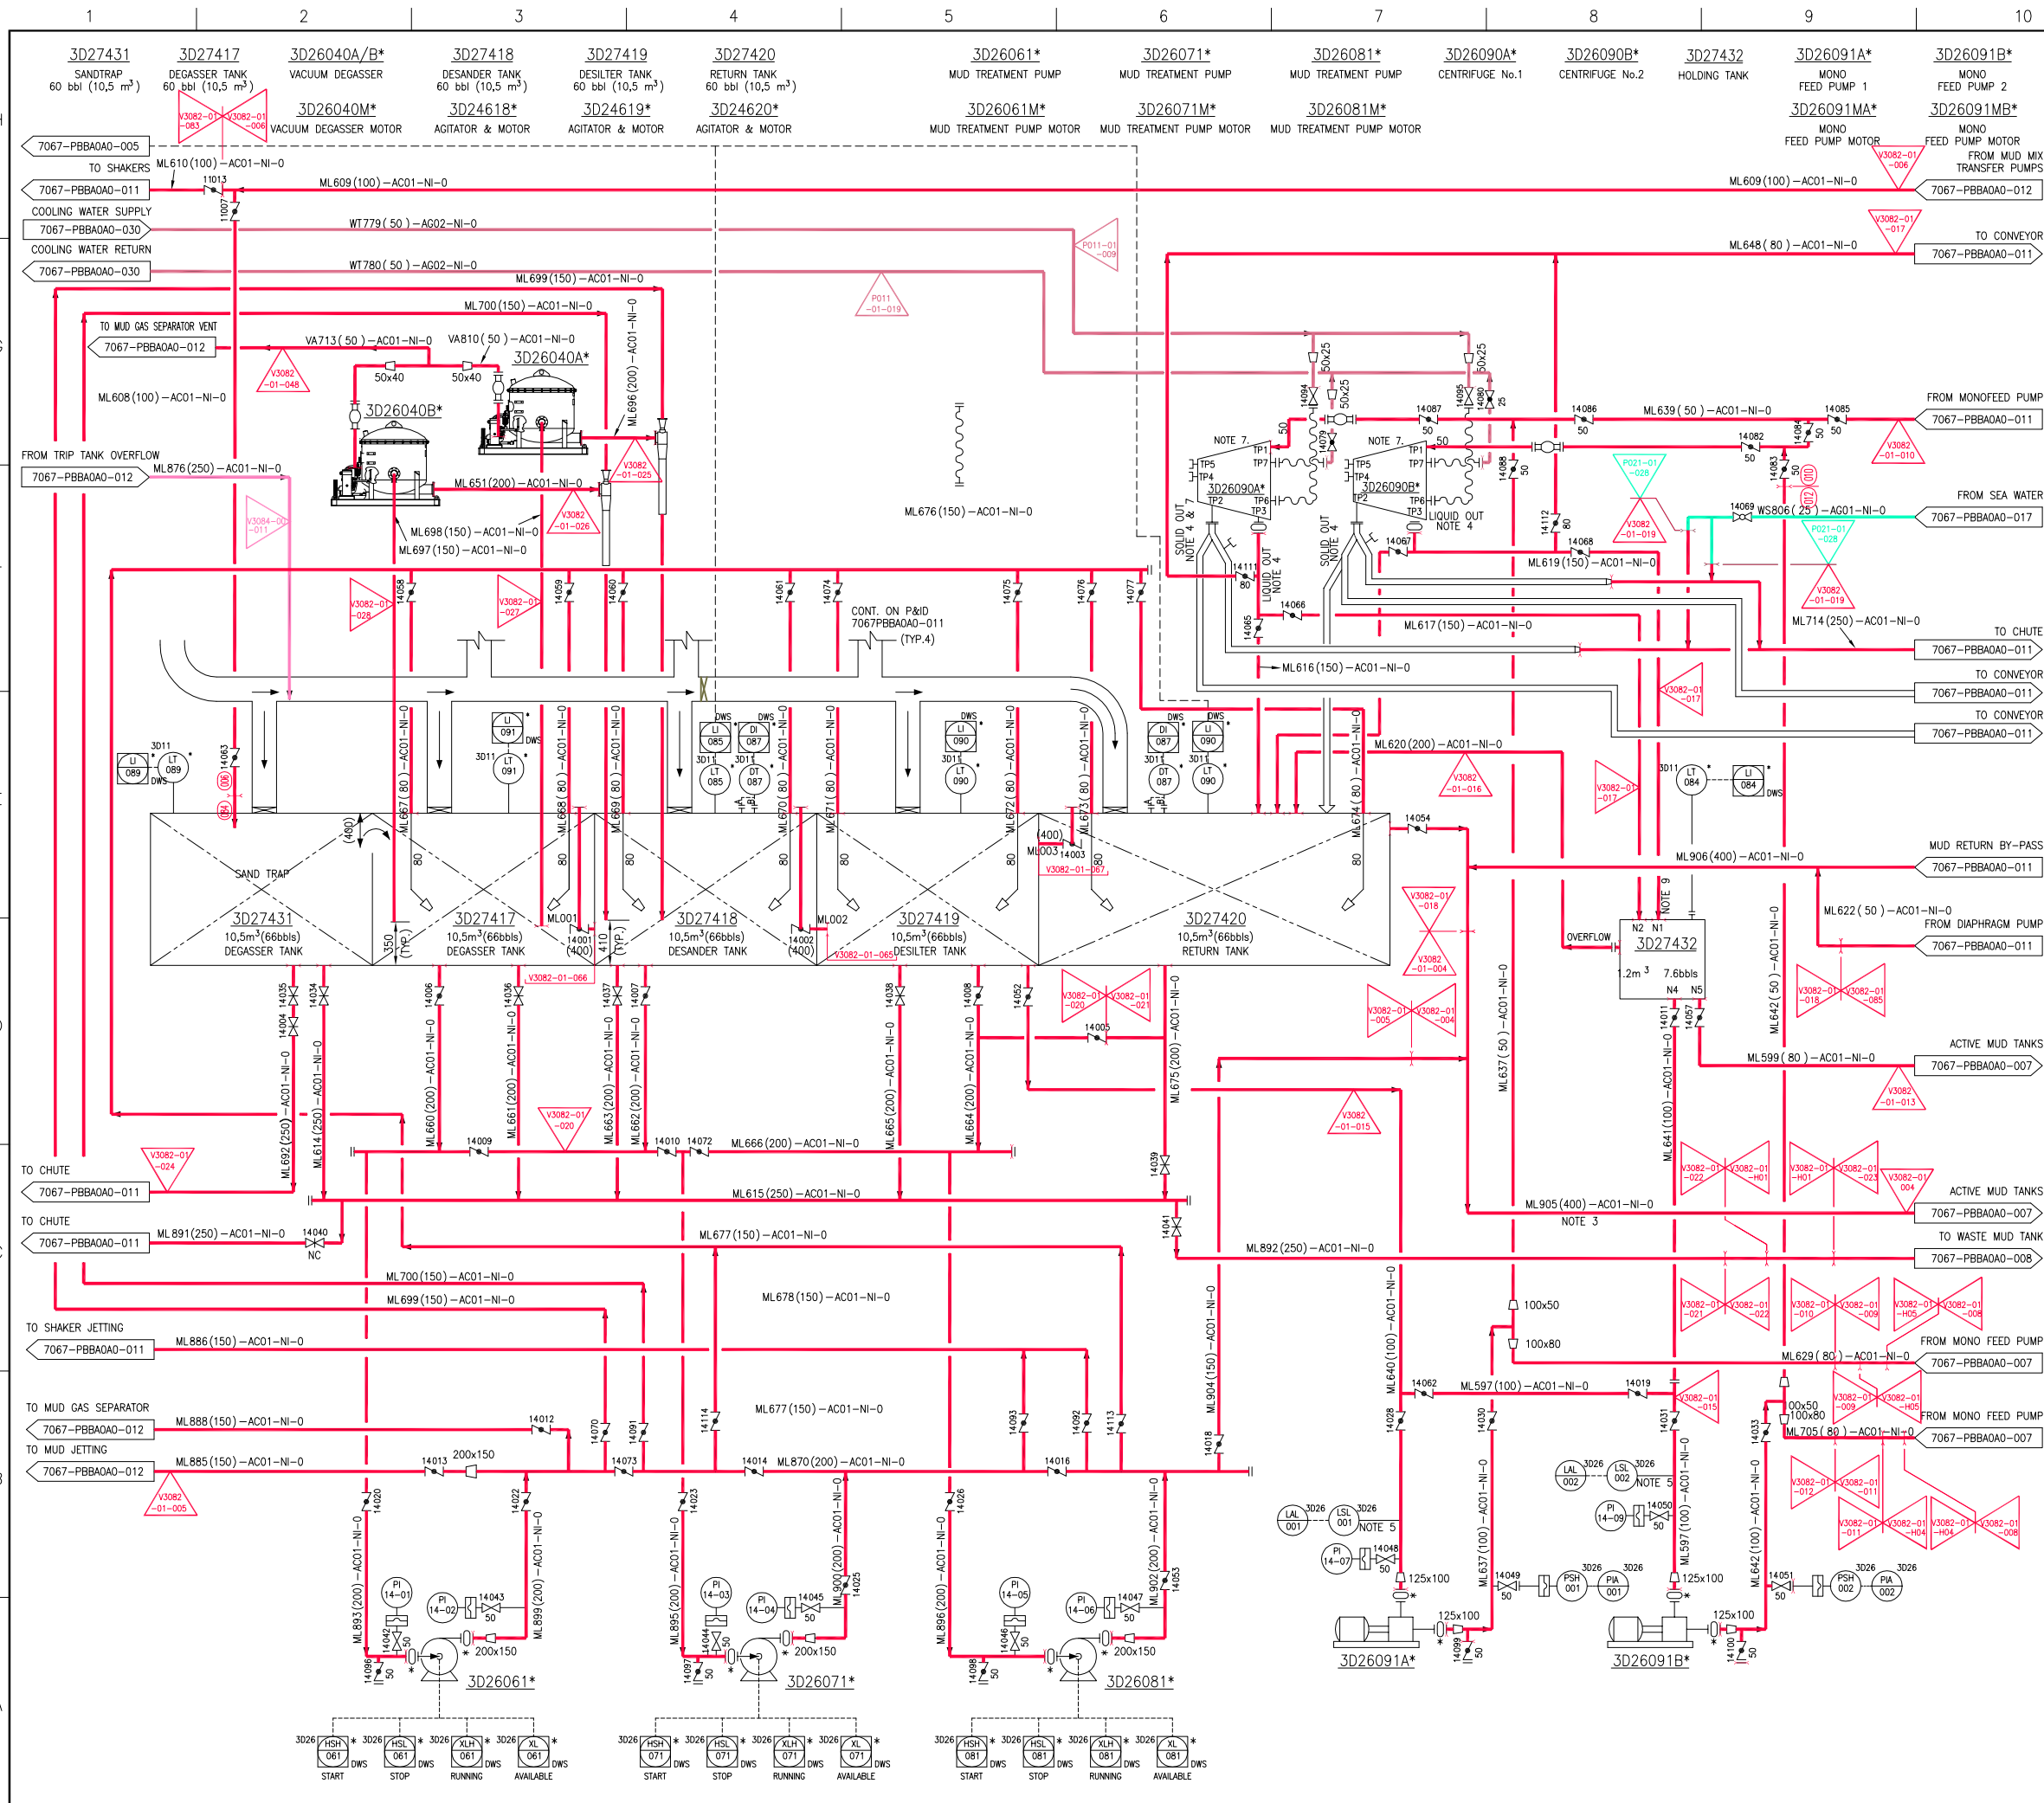

- NOTES:**
- DEGASSER SUCTION TO BE LOCATED MINIMUM 5 INCHES ABOVE TREATMENT TANK.
 - ALL ITEMS SHOWN THUS * NOV SUPPLY.
 - LINE TO SLOPE TO MUD PITS. (MAXIMUM SLOPE AVAILABLE IN EXCESS OF 5°).
 - TRUNK SIZE OF SOLIDS ARE 740x325x10T AND LIQUIDS ARE 418x172x4T.
 - MOUNTING ON HORIZONTAL PIPE WITH 1" BSPP.
 - TP7, TP6 FOR HEAT EXCHANGER AND TP4, TP5 FOR CASING FLUSHING TO BE CONNECTED BY FLEXIBLE HOSES.
 - TYPICAL FOR AGITATOR & MOTOR 3D27419 & 3D27420
 - THE ONE INSPECTION HATCH SHALL BE REQUIRED FOR BOTH SIDE TWO TANKS.

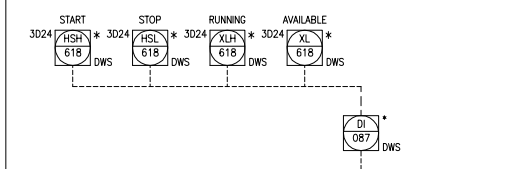

DRAWING No.	TITLE						
REVISIONS							
REV	ISSUE	DATE	ORIG	CHK	ENG	GG APP	SHI APP
2	RE-APPROVAL FOR CONSTRUCTION	XX.XX.XX	ASC	LYG			JYH
1	RE-APPROVAL FOR CONSTRUCTION	18.05.09	KWH	LYG			JYH
0	APPROVAL FOR CONSTRUCTION	05.12.08	LYG	CYD			JYH
A	ISSUED FOR APPROVAL	24.09.08	LYG	JYH			KPM

This document is the property of SAMSUNG HEAVY IND. CO.,LTD. And must in no case wholly or partially be copied, shown or given to the third party without SAMSUNG's consent.

PROJECT: PRIDE DRILLSHIP #2

CLIENT: PRIDE *Pride Global Ltd.*

BUILDER: SAMSUNG **SAMSUNG HEAVY INDUSTRIES**

DRAWING TITLE: PIPING & INSTRUMENT DIAGRAM
MUD TREATMENT / RETURN

DRG SIZE: A1	SCALE: N.T.S	CAD No.	DRAWN BY:
SFI No.	DRAWING No. 7067-PBBA0A0-014		1/1 2
SERVICE No.	JOB No. DISC/DCA/ASK/ MOD/ BEQ/ No		SHT No/ REV

CONFIDENTIAL
Unauthorized use or disclosure of this material results in civil or criminal liabilities.