



GENERAL ARRANGEMENT

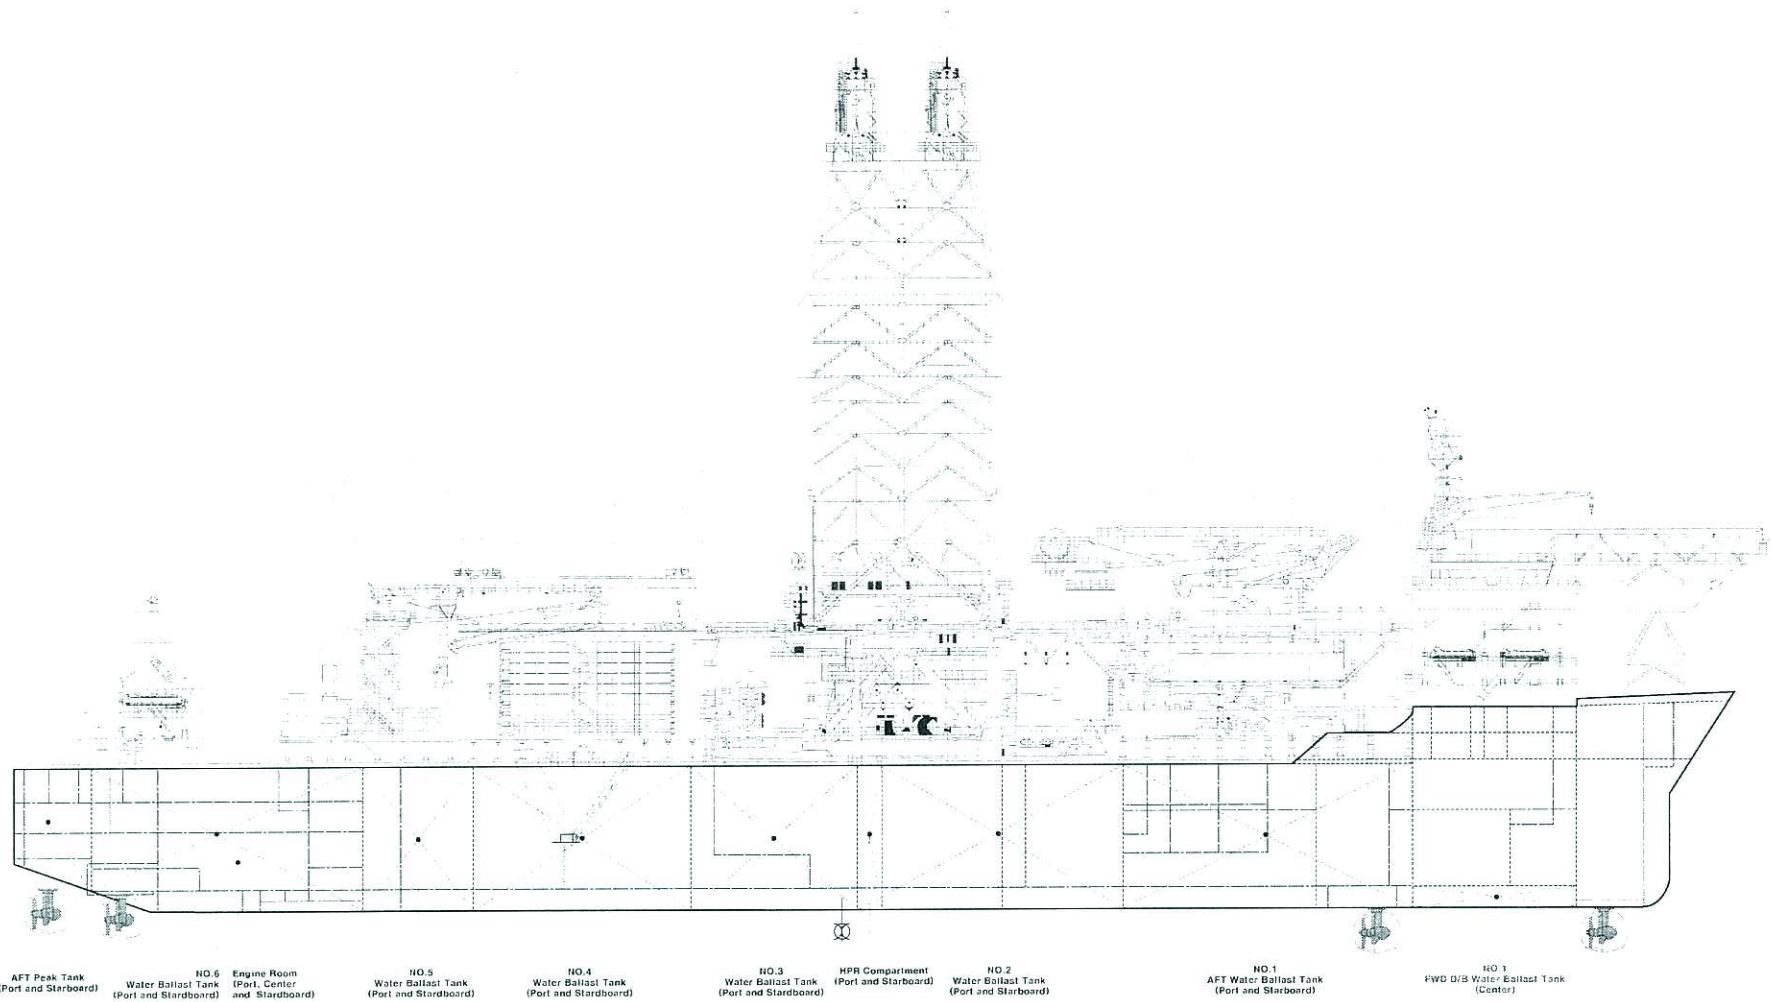


PROFILE

GENERAL ARRANGEMENT


AFT SECTION (FR.85)
(LOOKING AFT)

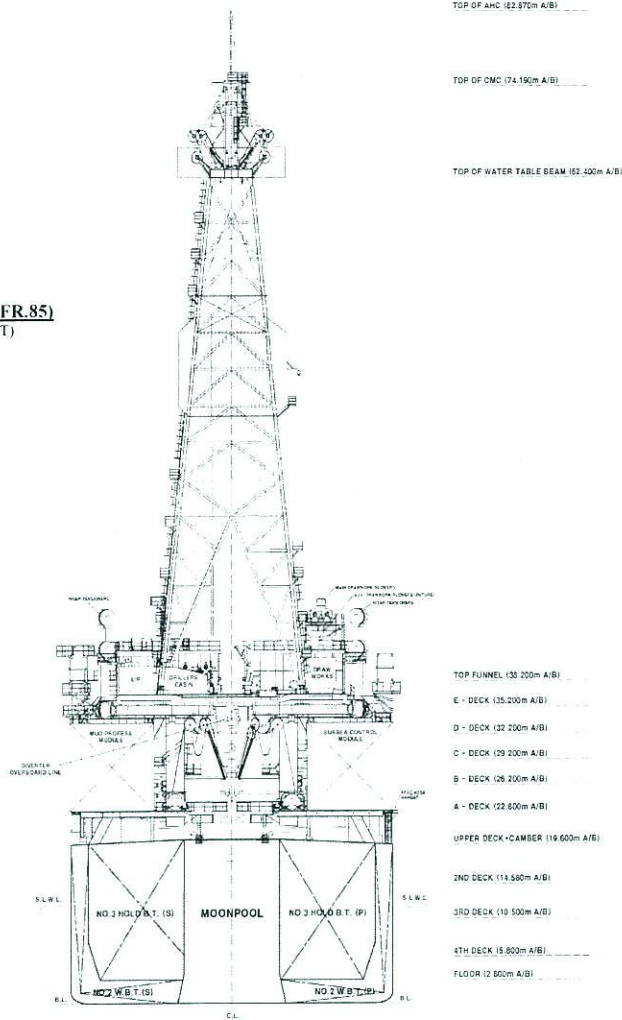


FWD SECTION
(LOOKING AFT)

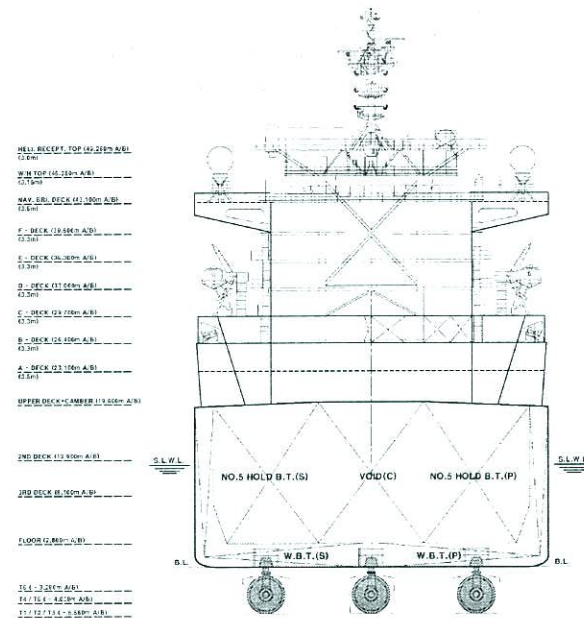

GENERAL ARRANGEMENT

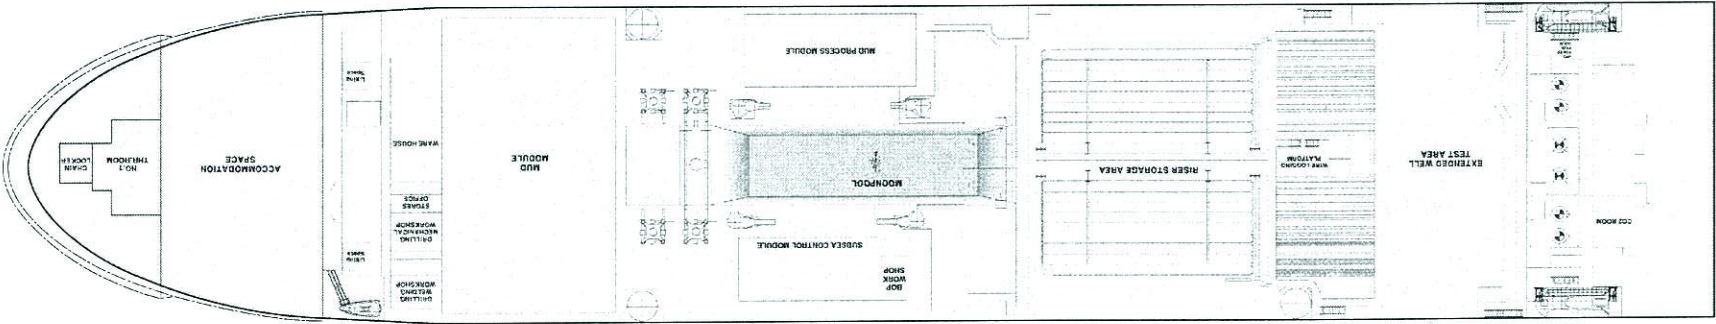

33.1 M A/B PLAN (A DECK PLAN)

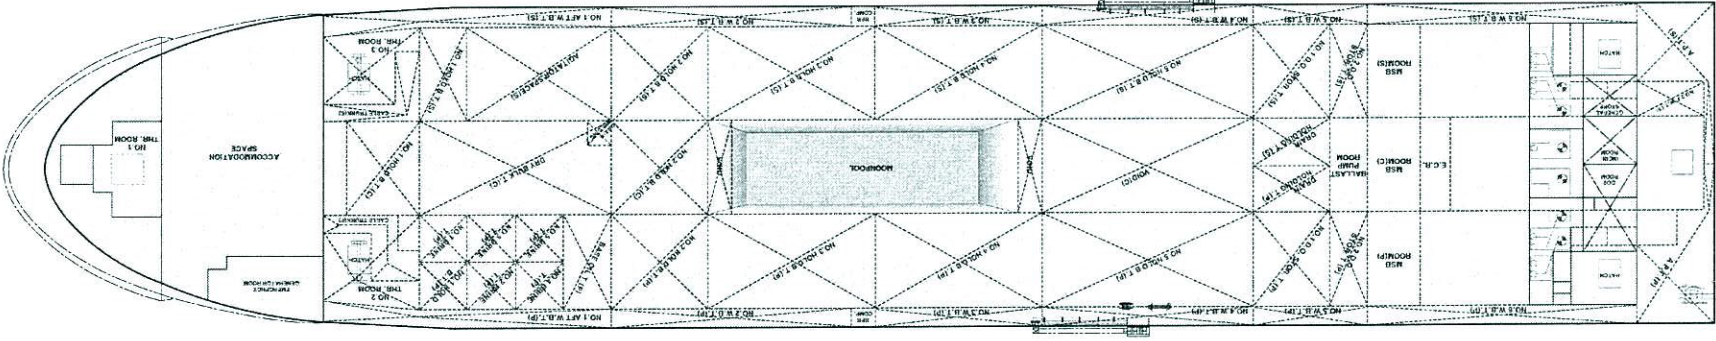

19.6 M A/B PLAN (UPPER DECK PLAN)