

243'-1"

54'-1"

129'-0"

60'-0"

E
31'-0"

D
71'-0"

C
144'-0"


26'-0"

B
28'-0"

A
31'-0"

FWD

- SOUND TUBE
- ⊙ DOCKING PLUG
- VERTICAL LADDER
- ▨ GRATING
- ⊕ PRELOAD DUMP VALVE
- ⊕ ACCESS OPENING

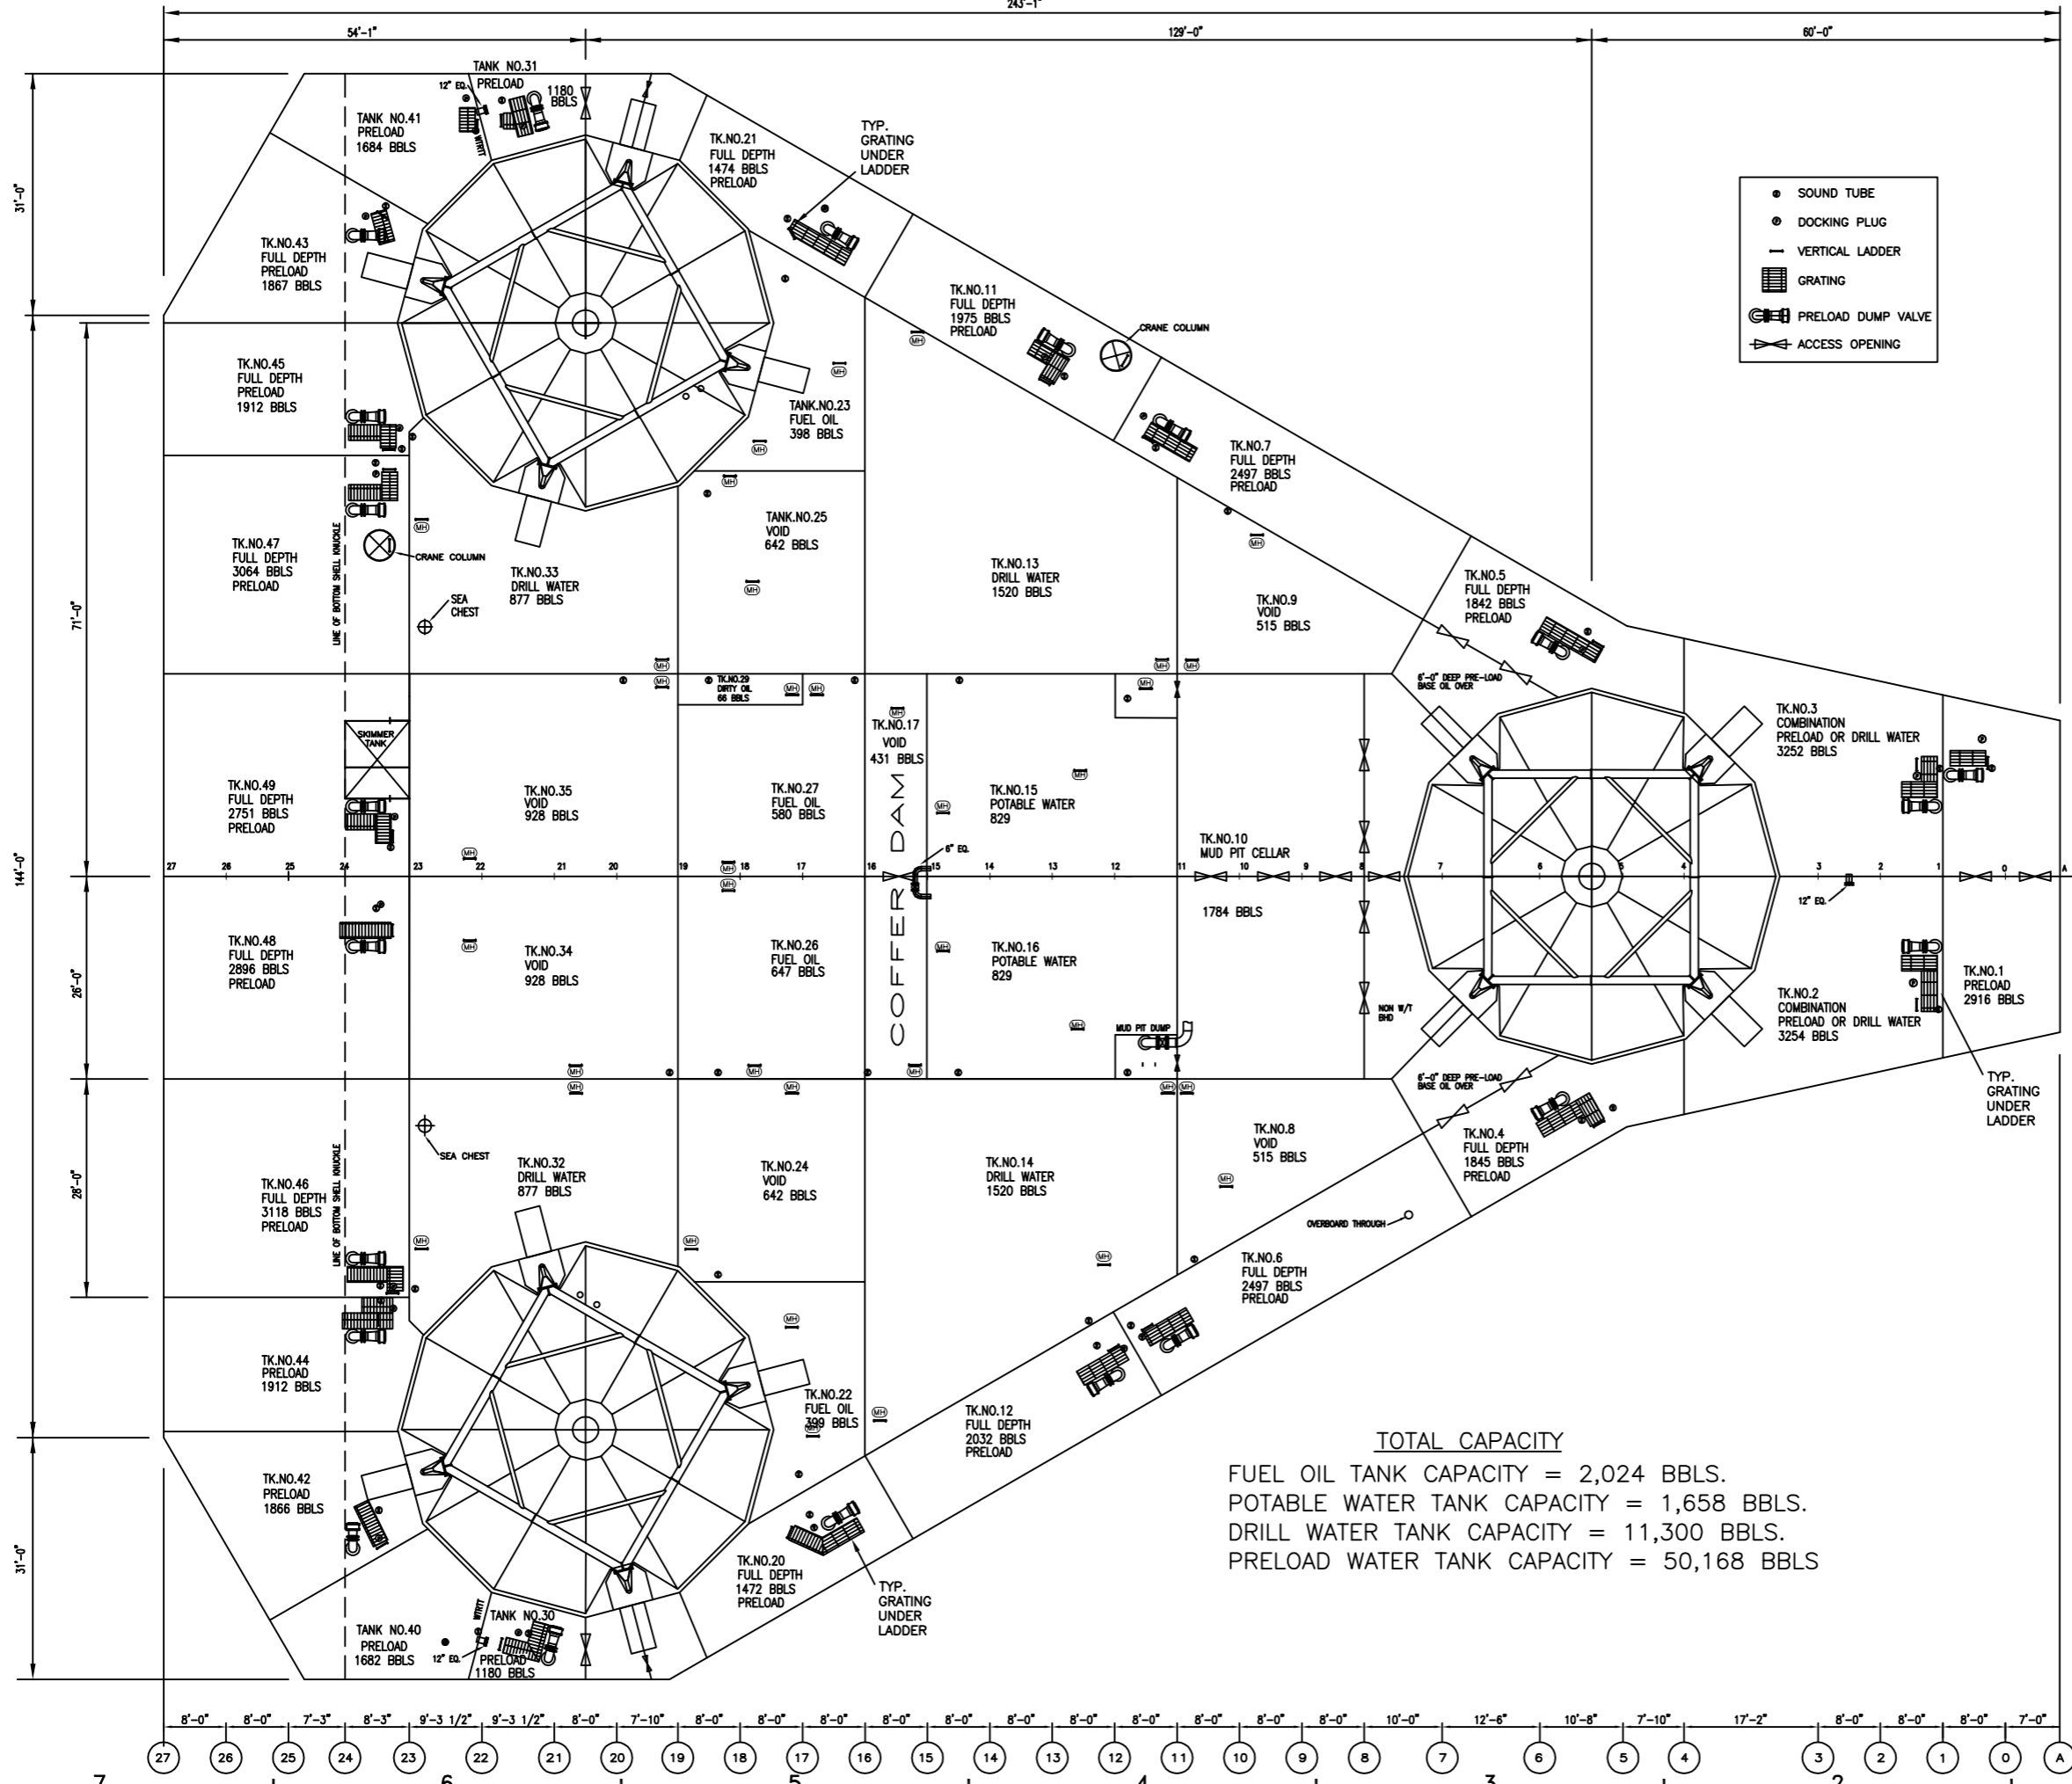

TOTAL CAPACITY
 FUEL OIL TANK CAPACITY = 2,024 BBLs.
 POTABLE WATER TANK CAPACITY = 1,658 BBLs.
 DRILL WATER TANK CAPACITY = 11,300 BBLs.
 PRELOAD WATER TANK CAPACITY = 50,168 BBLs

0	7/23/07	REV	CHD	APPD	ISSUED FOR APPROVAL
REV.	DATE	BY	CHKD	APPD	REVISION DETAILS
			C.O.I.		
					THIS DRAWING CONTAINS PROPRIETARY INFORMATION AND BELONGS TO SCORPION OFFSHORE AND MAY NOT BE COPIED, TRANSMITTED, REPRODUCED NOR DISCLOSED WITHOUT PRIOR WRITTEN PERMISSION OF SCORPION OFFSHORE.
TITLE: OFFSHORE DEFENDER					
DRAWING No. 236-000-A-002					SHEET No. 10F1
DATE: 7/23/07					REV. 0
SCALE: 1/16" = 1'-0"					