
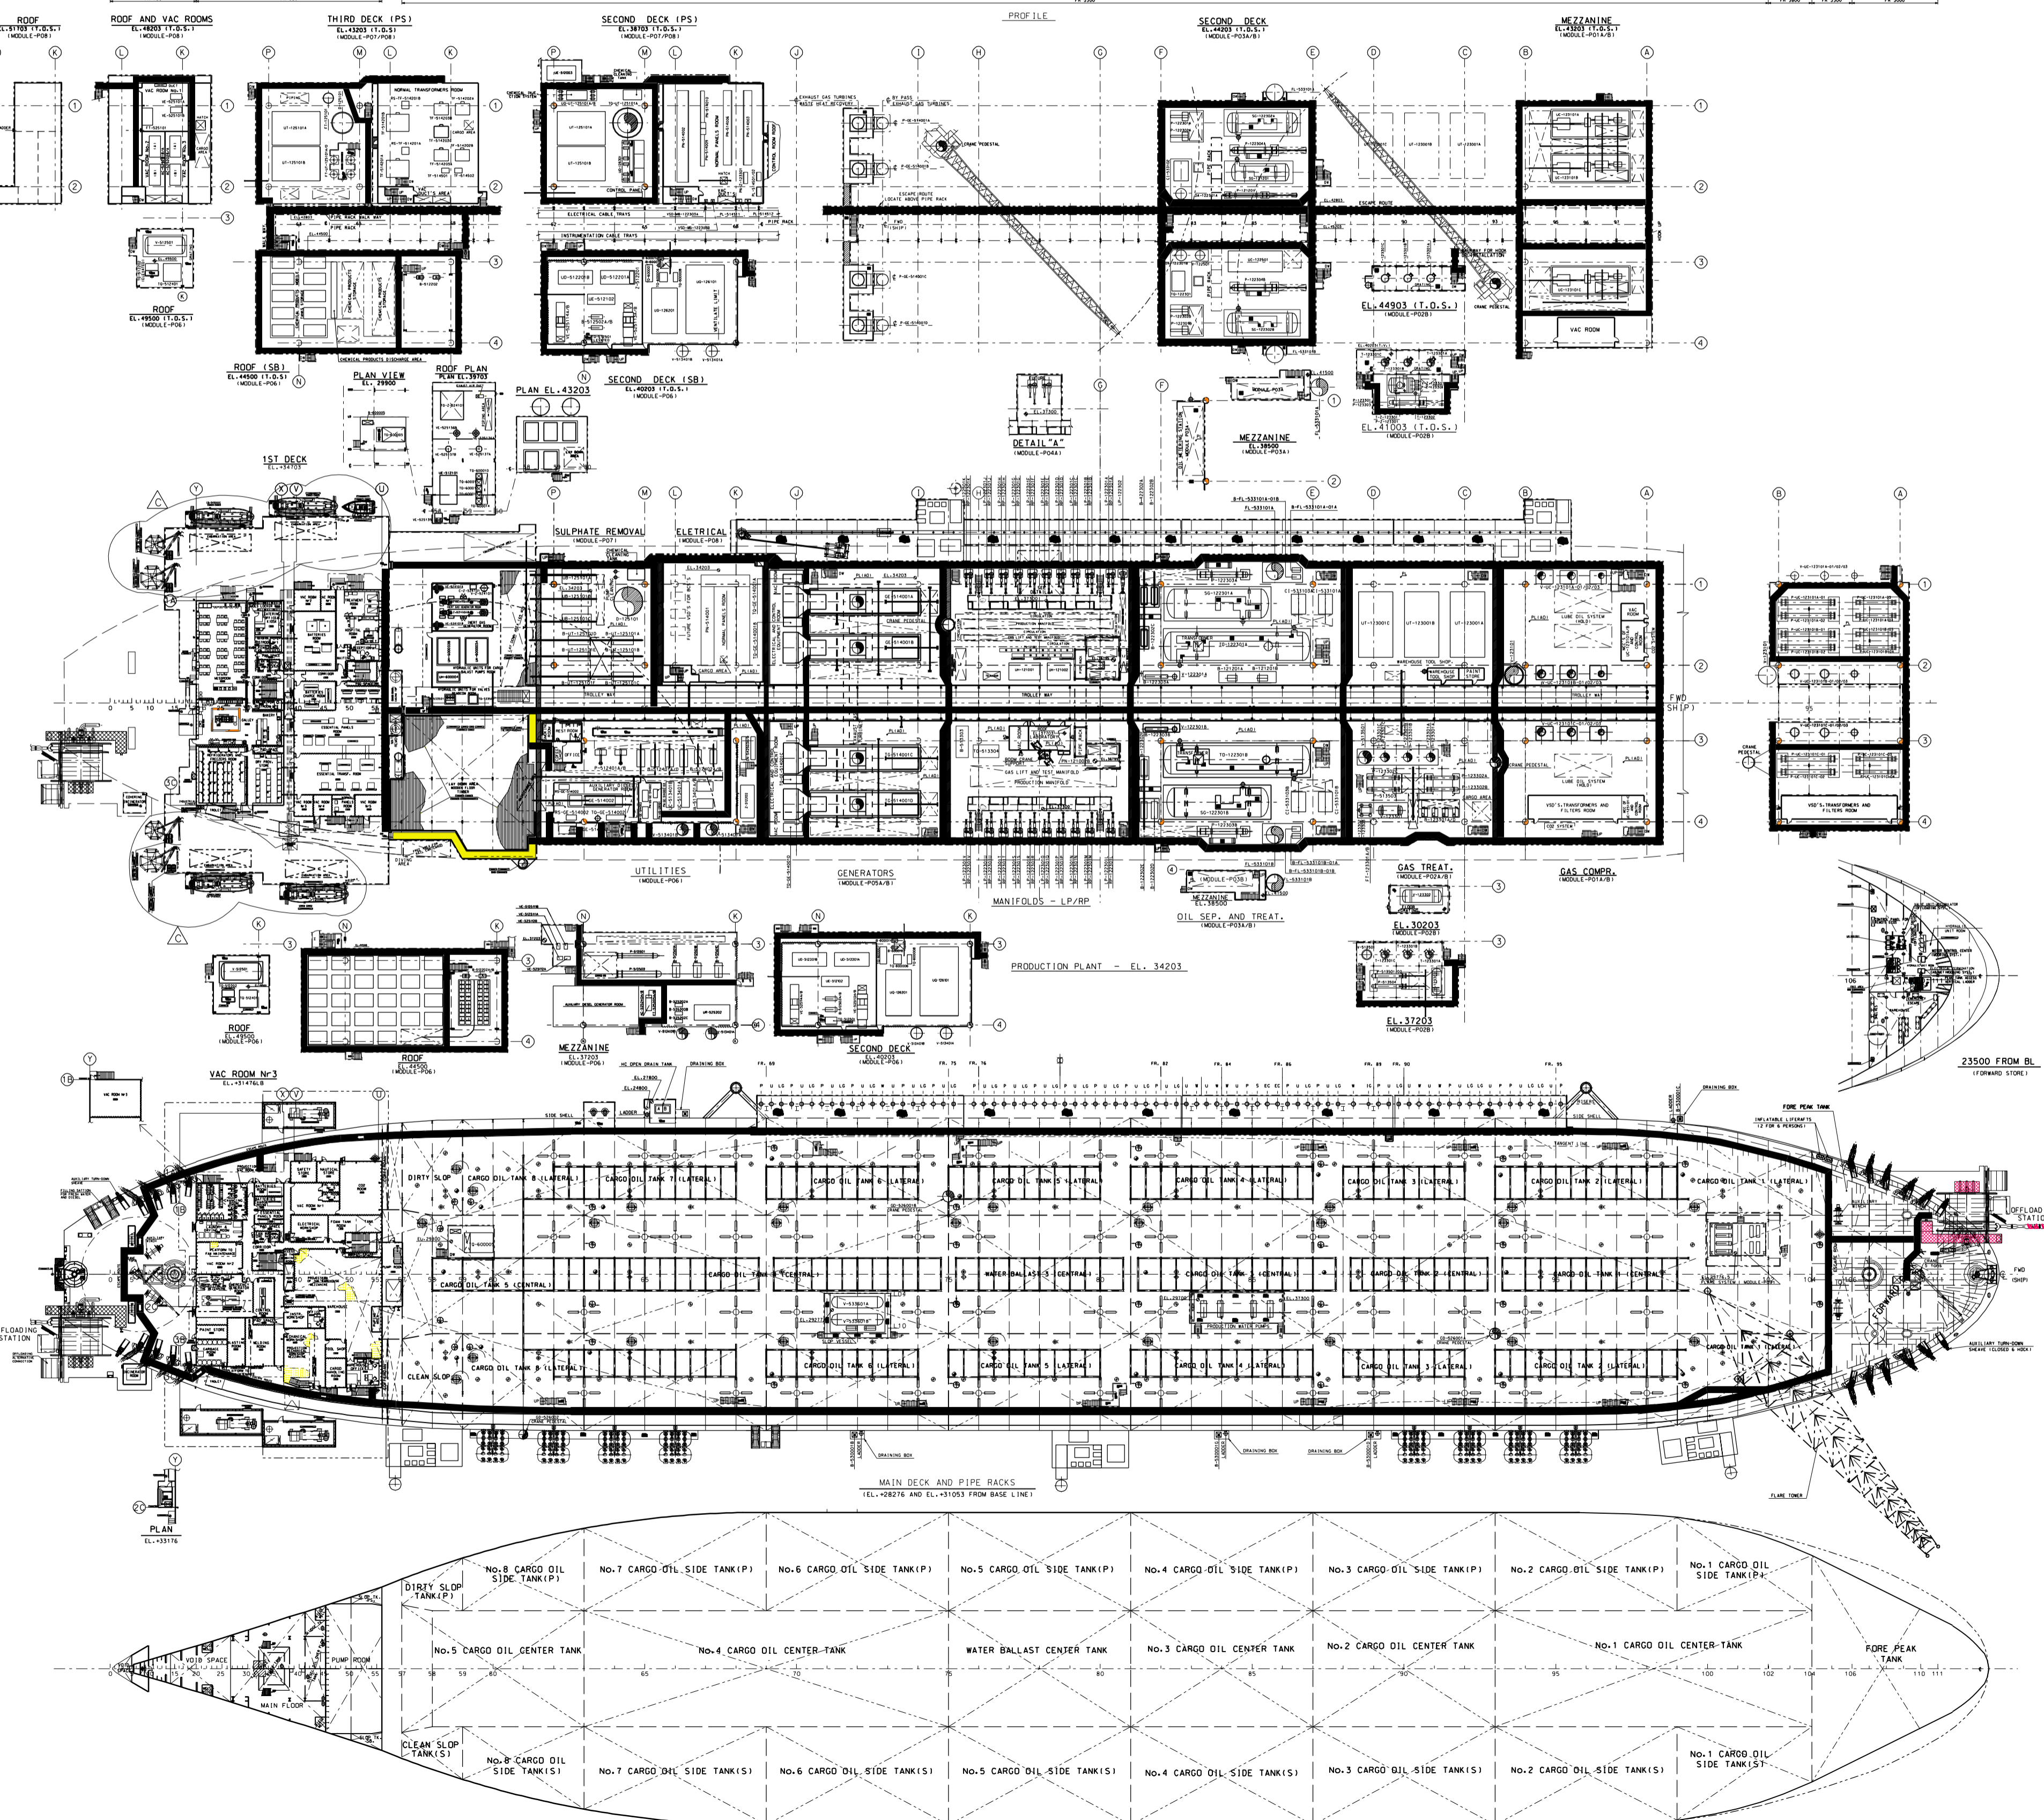
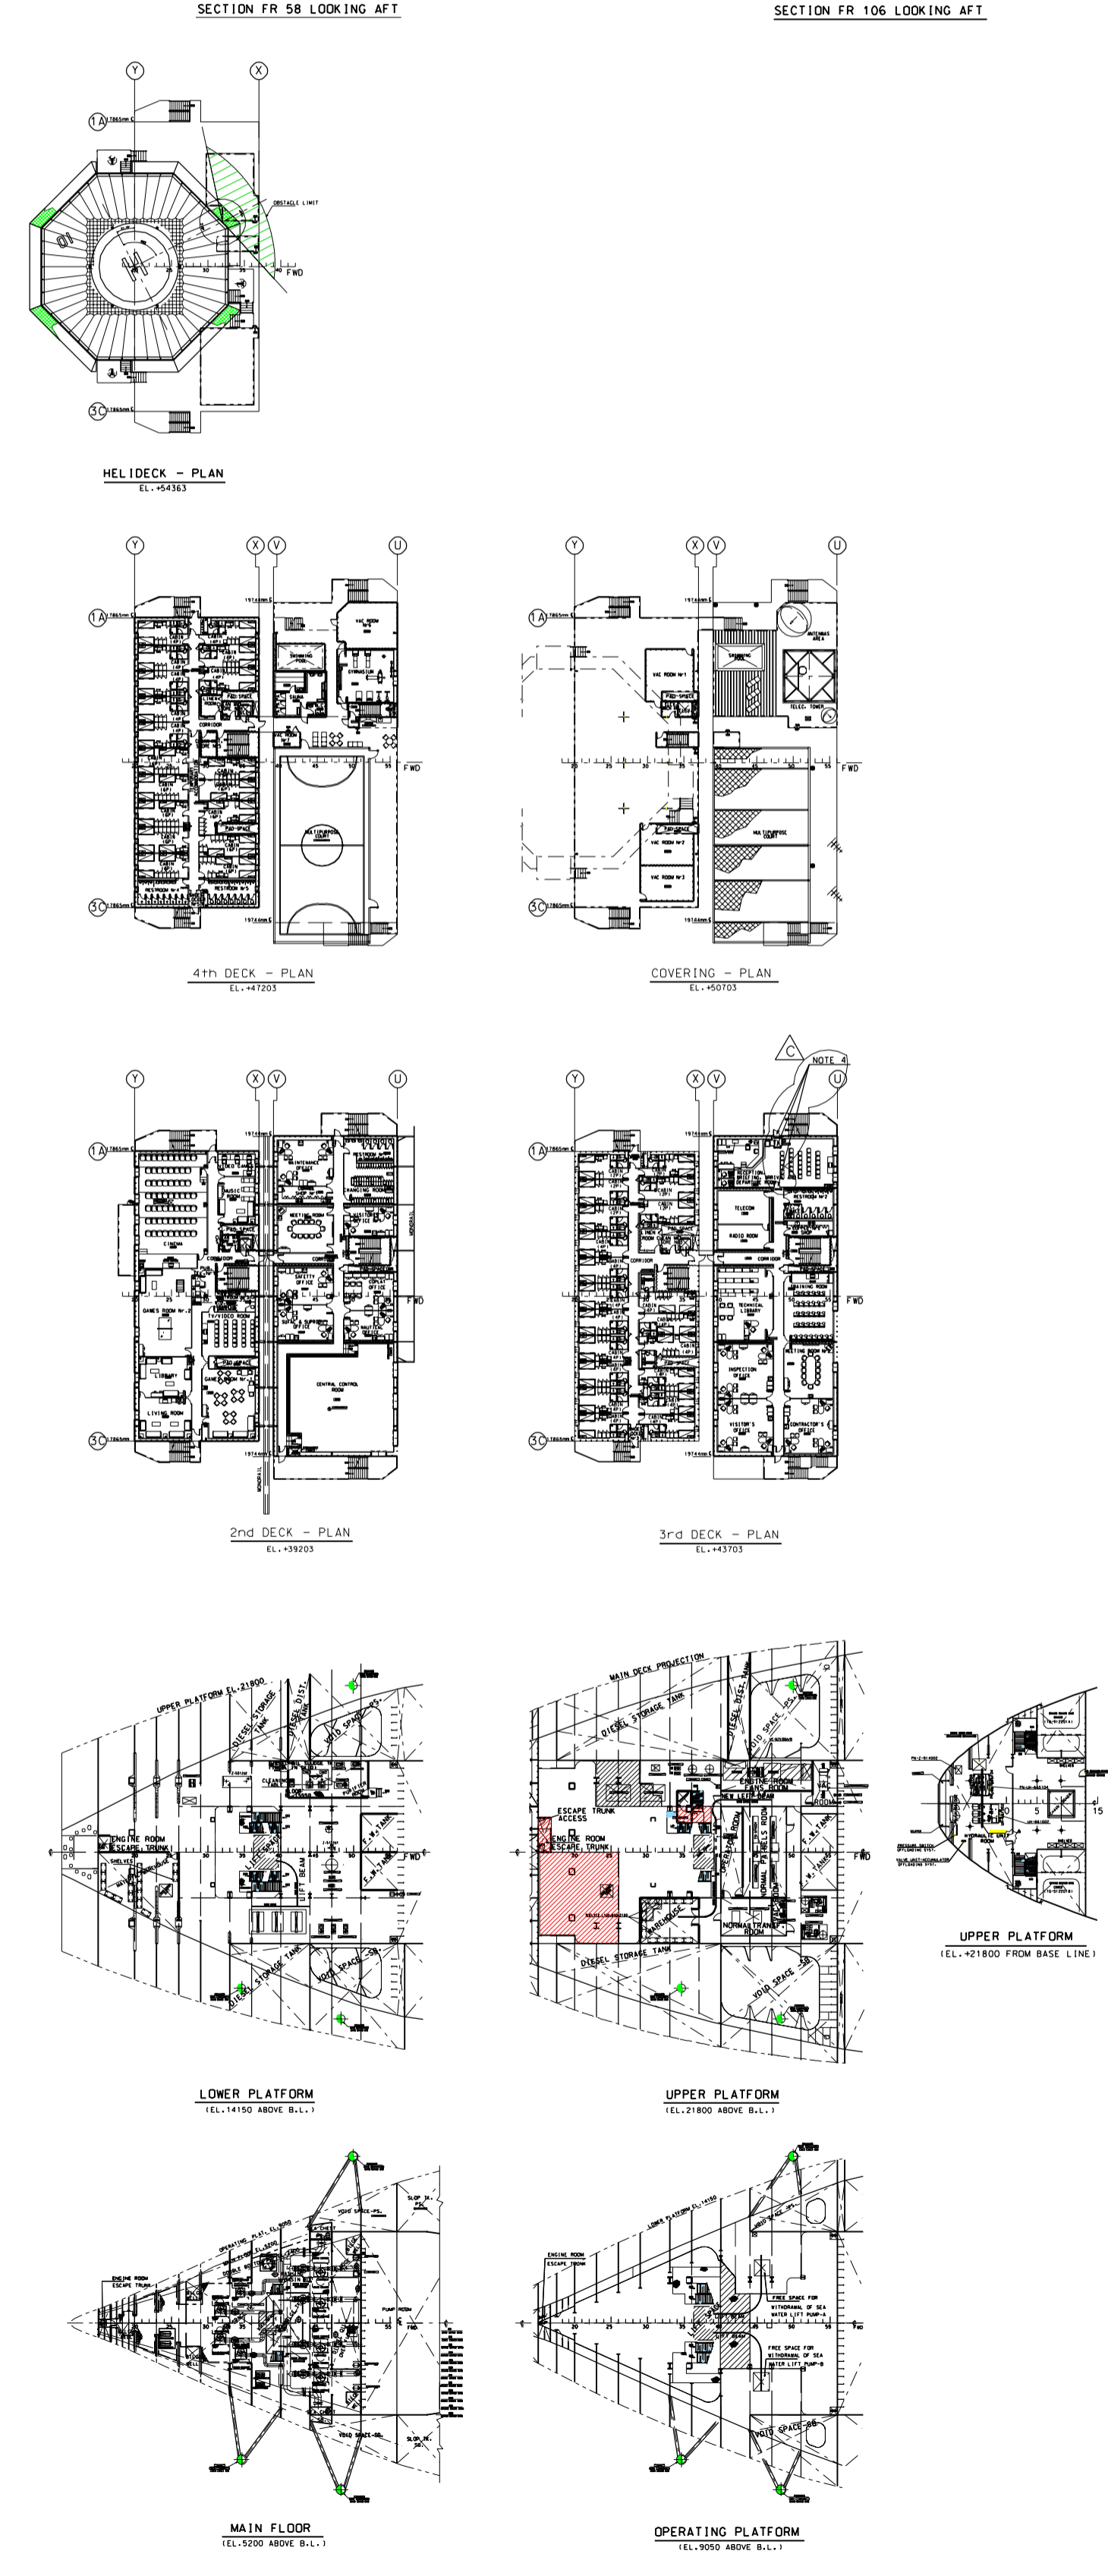


FPSO UNIT - P-50

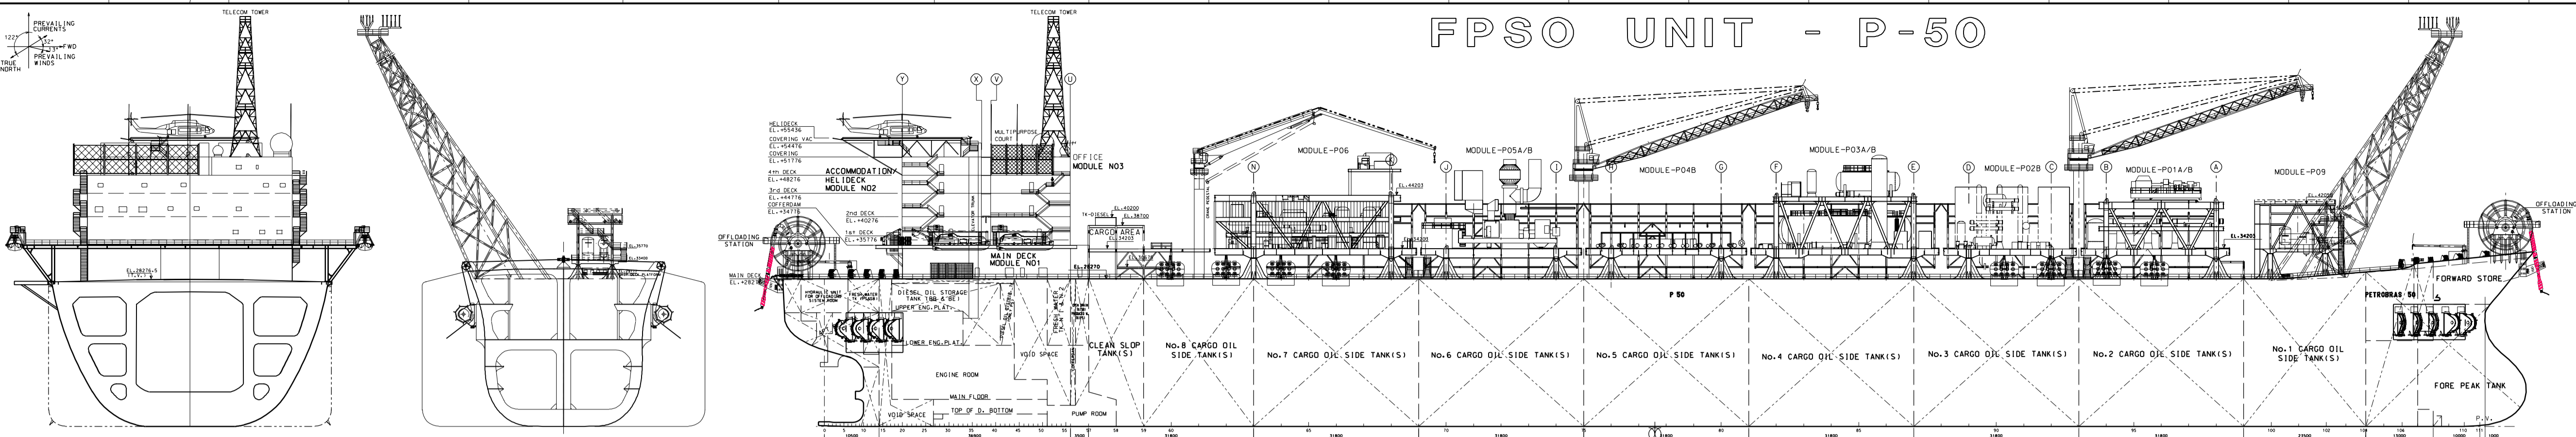

REFERENCE DOCUMENTS

- AFT - MAIN DECK - MILL MODULE - NOT GENERAL ARRANGEMENT No. DE-3010.62-1350-190-UTC-001 @ 002
- ACCOMMODATION/HELIDECK MODULE NO2 GENERAL ARRANGEMENT No. DE-3010.62-1350-190-UTC-001 @ 003
- OFFICE MODULE NO3 GENERAL ARRANGEMENT No. DE-3010.62-1425-190-UTC-001 @ 002
- ENGINE ROOM ARRANGEMENT No. DE-3010.62-1350-942-UTC-653 @ 656
- EQUIPMENT LAY OUT PLAN - PRODUCTION PLAN No. DE-3010.62-1400-942-UTC-001

GENERAL NOTES

- EQUIPMENT DIMENSIONS ARE PRELIMINARY AND SHALL BE UPDATED ACCORDING TO THE SUPPLIERS DRAWINGS.
- THE FINAL LOCATION OF THE CHAIN LOCKER SHALL BE DEFINED ACCORDING TO THE MOORING WINCH CHARACTERISTICS.
- THE FIXTURE LOCATION OF THE EQUIPMENT TO BE USED FOR MOORING LINES INSTALLATION SHALL BE DEFINED DURING DETAILING DESIGN.
- THESE DOORS SHALL OPEN OUTWARDS, IN THE DIRECTION OF THE ESCAPE ROUTE AND SHALL BE OPENED FROM BOTH SIDERS BY A SINGLE PERSON. THEY SHOULD HAVE ANY LOCKERS DEVICES OR KEYS.

MAIN CHARACTERISTICS

LENGTH OVERALL	337.360 m
LENGTH BETWEEN PERPENDICULARS	320.000 m
BREADTH (MOULDED)	54.500 m
DEPTH TO MAIN DECK (MOULDED)	27.800 m
MAXIMUM DRAUGHT	21.628 m
CARGO VOLUME	342052 m ³

REV.	DESCRIPTION	DATE	EXEC.	CHECK	APPROV.
C	ABS COMMENTS INCLUDED/FOR QUOTATION	01/25/01	SSCM	NCC	MAS
B	GENERAL REVISION	12/03/01	SSCM	NCC	MAS
A	FOR QUOTATION	09/18/01	LOMBA	NCC	MAS
D	FOR RELEASE	07/26/01	LOMBA	NCC	MAS

THIS DOCUMENT IS PROPERTY OF PETROBRAS AND IT IS PROTECTED IN ACCORDANCE WITH PREVALENG LAW. IT SHALL ONLY BE USED FOR THE PURPOSE IT IS DELIVERED. STANDARDIZED FORM BY N-SEITE/PETROBRAS/REV. 0.

UTC PROJETOS E COORDENACAO S.A.
PETROBRAS ENGENHARIA / IERO
 CLIENT OR USER: E & P / ATP - ABL
 JOB OR UNIT: ALBACORA LESTE FIELD DEVELOPMENT
 AREA OR UNIT: FPSO UNIT P-50
 DRAWING TITLE: Figura 3.2-c - ARRANJO GERAL
 DESIGN BY: UTC DRAWN BY: LOMBA CHECKED BY: NCC APPROVED BY: MAS
 SCALE: 1/500 SHEET: 1 of 1
 DATE: 07/26/01 BR NUMBER: DE-3010.62-1350-191-UTC-601
 FILE NUMBER: F:\16-Nr-1-1-DE-3010.62-1350-191-UTC-601-001.dwg
 S:\26 : A03