


REFERENCE DOCUMENTS

- 1) DESCRICAO TECNICA DO PROJETO- ANEXO II REV.B DE 04/03/2011
- 2) EQUIPMENT LIST
LI-WHP01-0000-MEC-TPB-0001
- 3) LIVING QUARTERS LAYOUT MAIN DECK
DE-WHP01-0002-ARC-TPB-0001
LIVING QUARTERS LAYOUT MAIN DECK
DE-WHP01-0002-ARC-TPB-0002
LIVING QUARTERS LAYOUT MAIN DECK
DE-WHP01-0002-ARC-TPB-0003
LIVING QUARTERS LAYOUT MAIN DECK
DE-WHP01-0002-ARC-TPB-0004
LIVING QUARTERS LAYOUT MAIN DECK
DE-WHP01-0002-ARC-TPB-0005
LIVING QUARTERS LAYOUT MAIN DECK
DE-WHP01-0002-ARC-TPB-0006
LIVING QUARTERS LAYOUT DECK COVERING
AND HELI DECK - EL.54700 AND EL.58200
DE-WHP01-0002-ARC-TPB-0026

GENERAL NOTES

- 1) ALL DIMENSIONS IN MILIMETERS
- 2) DRILLING MODULE SHALL BE SKIPPED TO PLATFORM SOUTH WHEN PULLING UMBILICALS ETC THROUGH J-TUBES
- 3) EQUIPMENT SIZES ESTIMATED BASED ON CONCEPTUAL STUDY ASSUMPTIONS
- 4) PACKAGE DRILLING AND OSX (HOLD)
- 5) PLATFORM CRANE (DETAIL WILL DEFINED BY VENDOR)

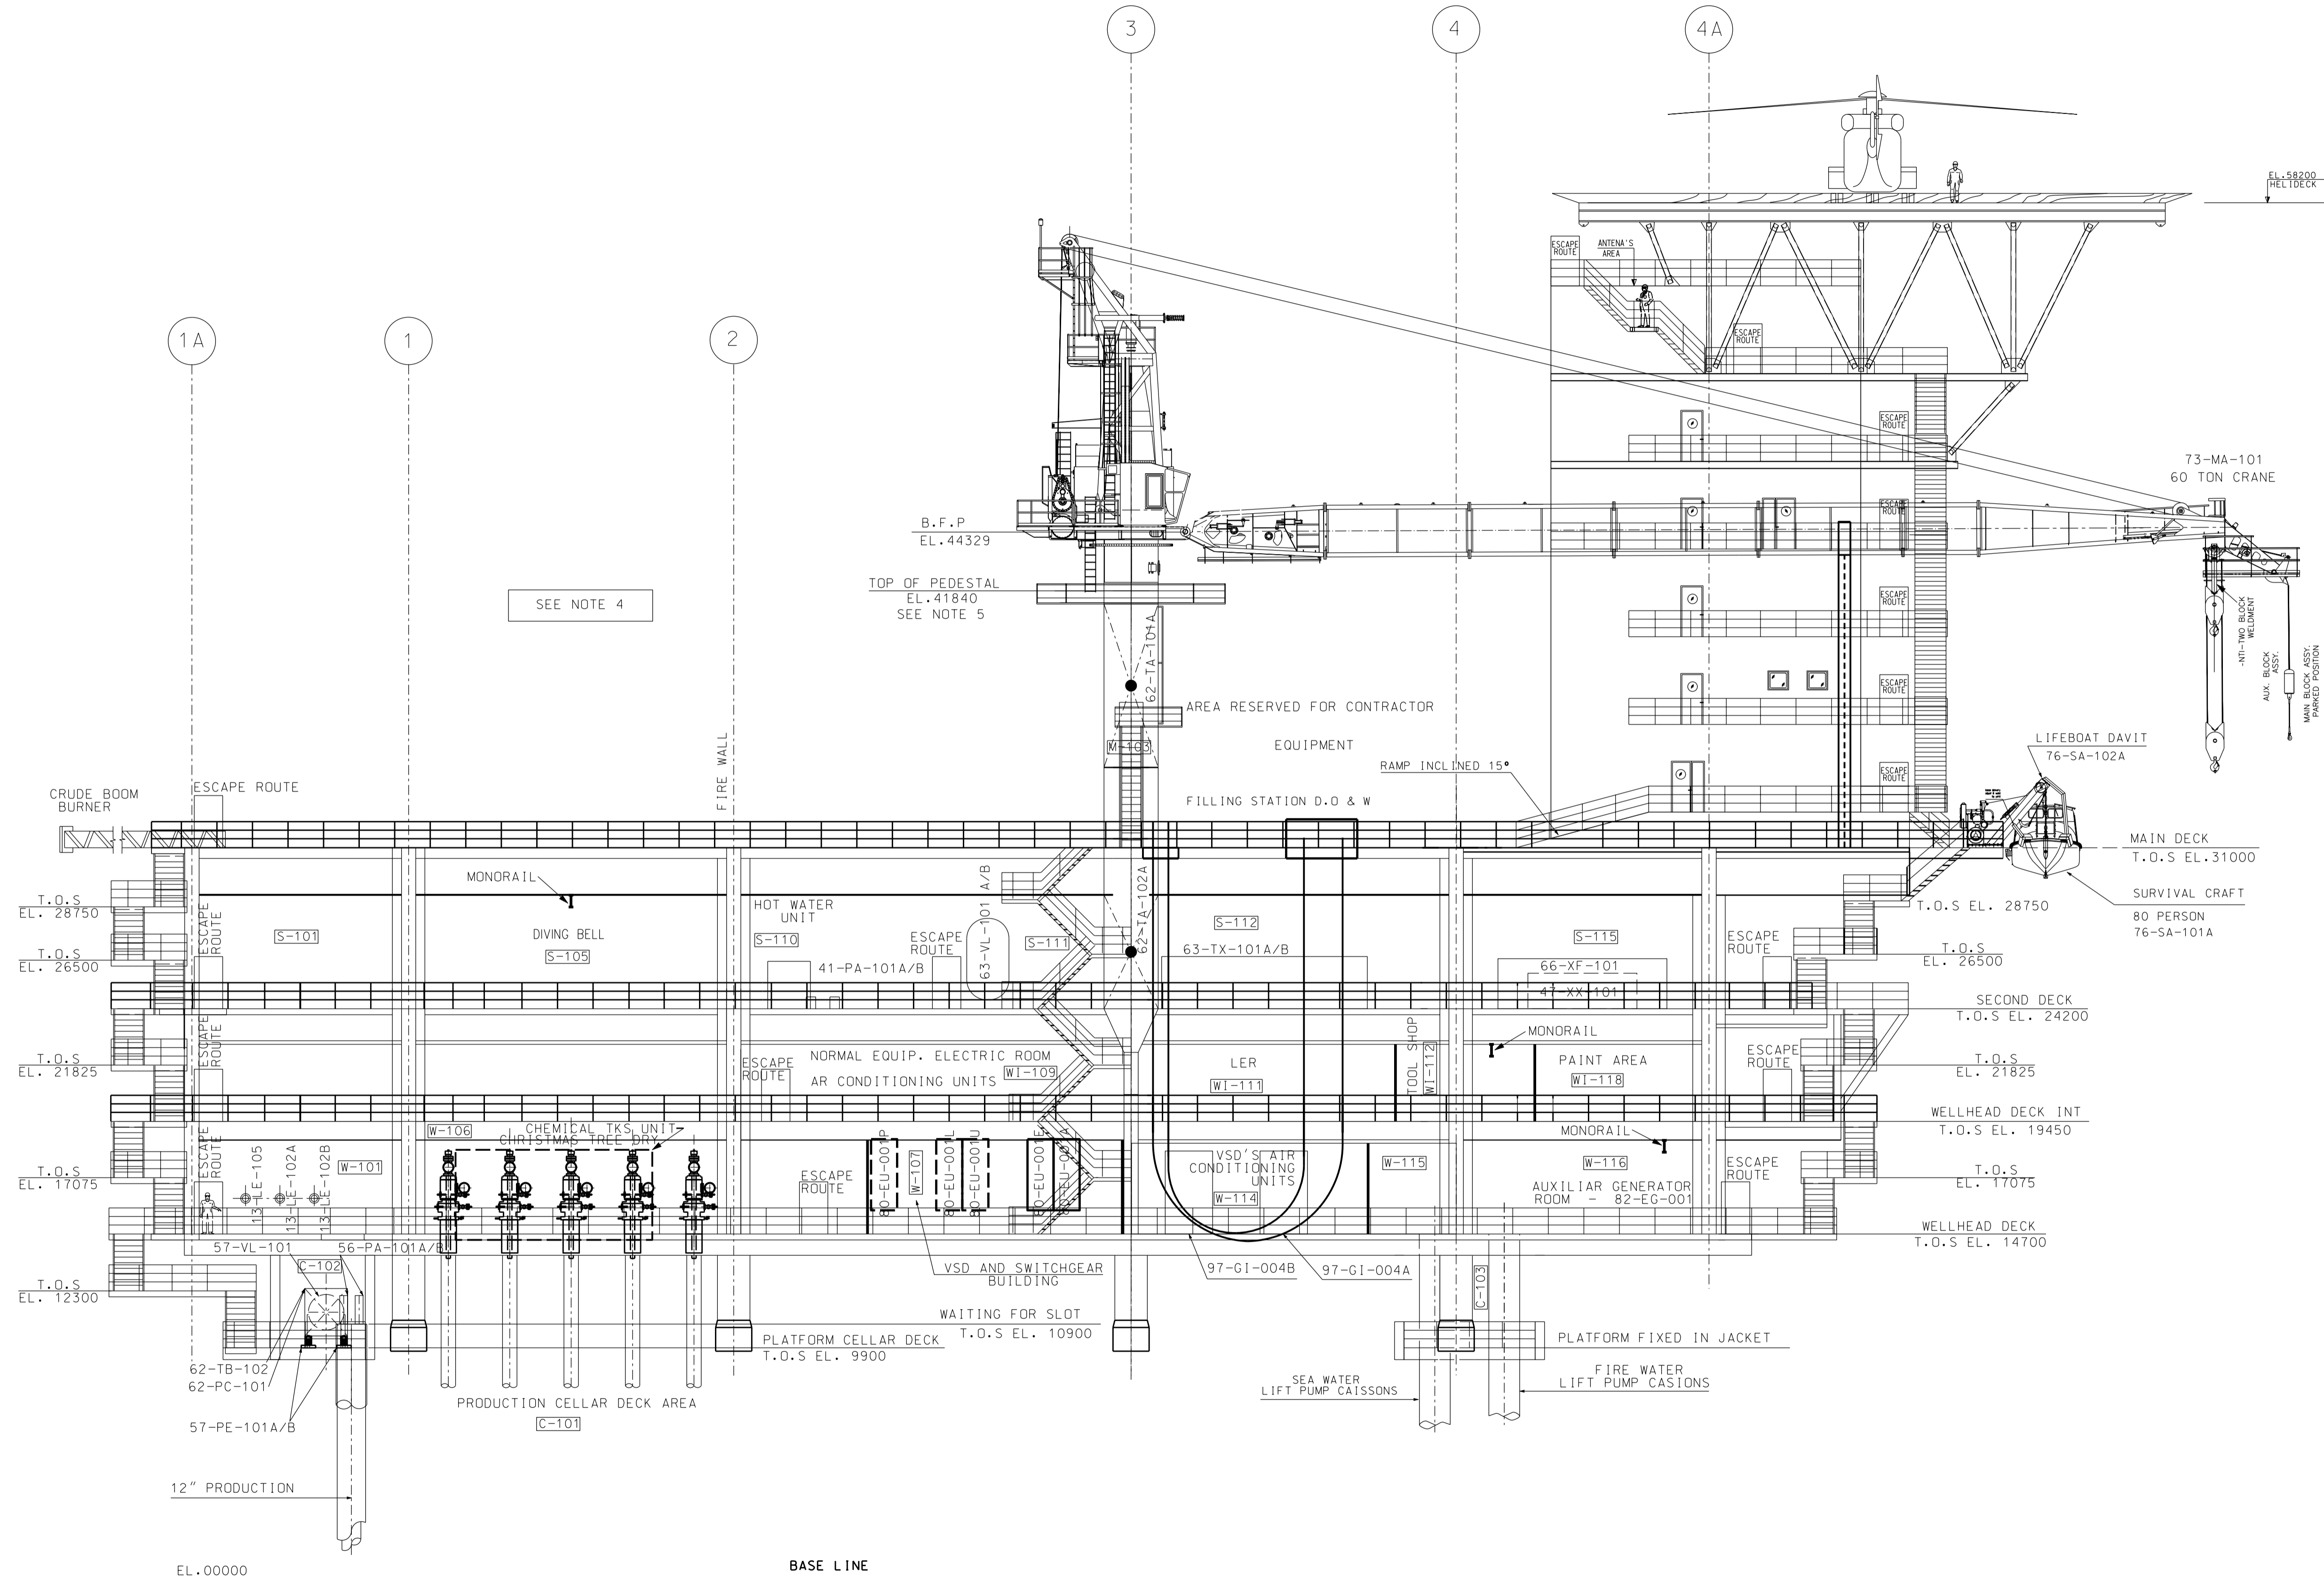

NORTH ELEVATION

1	RF - FOR ACKNOWLEDGE	07/15/2011	lamattas	prj@osx	prj@osx
0	FA - FOR APPROVAL/COMMENTS	04/19/2011	lamattas	prj@osx	prj@osx
REV.	DESCRIPTION	DATE	EXEC.	CHECK	APPROV.

THE INFORMATION CONTAINED IN THIS DOCUMENT IS OSX PROPERTY AND MAY NOT BE USED FOR PURPOSES OTHER THAN THOSE SPECIFICALLY INDICATED HEREIN.

TECHNIP No:	F70052-200-DW-0054-007
CONTRACT No:	F70052
TECHNICAL RESP:	ANTONIO EDUARDO DA SILVA ESPERIDIO
CREA No:	RJ-158215D
TECHNIP No:	8899-P-LY-0200007

CLIENT: **OSX LEASING GROUP B.V.**

JOB: **OSX WELLHEAD PLATFORMS WHP-1 & WHP-2**

TITLE: **EQUIPMENT LOCATION PLAN NORTH ELEVATION**

DESIGN	TPB	EXEC	lamattas	CHECK	prj@osx	APPROV.	prj@osx
SCALE	1:150	SIZE	A1: 841 x 594			SHEET	1/1
REV:	1	OSX No:	DE-WHP01-0002-P-IP-TPB-0007				