


REFERENCE DOCUMENTS

- 1) DESCRIÇÃO TÉCNICA DO PROJETO- ANEXO II REV.B DE 04/03/2011
- 2) EQUIPMENT LIST
LI-WHP01-0000-MEC-TPB-0001
- 3) LIVING QUARTERS LAYOUT MAIN DECK
DE-WHP01-0002-ARC-TPB-0001
LIVING QUARTERS LAYOUT MAIN DECK
DE-WHP01-0002-ARC-TPB-0002
LIVING QUARTERS LAYOUT MAIN DECK
DE-WHP01-0002-ARC-TPB-0003
LIVING QUARTERS LAYOUT MAIN DECK
DE-WHP01-0002-ARC-TPB-0004
LIVING QUARTERS LAYOUT MAIN DECK
DE-WHP01-0002-ARC-TPB-0005
LIVING QUARTERS LAYOUT MAIN DECK
DE-WHP01-0002-ARC-TPB-0006
LIVING QUARTERS LAYOUT DECK COVERING
AND HELIDECK - EL.54700 AND EL.58200
DE-WHP01-0002-ARC-TPB-0026

GENERAL NOTES

- 1) ALL DIMENSIONS IN MILIMETERS
- 2) DRILLING MODULE SHALL BE SKIDDED TO PLATFORM SOUTH WHEN PULLING UMBILICALS ETC THROUGH J-TUBES
- 3) EQUIPMENT SIZES ESTIMATED BASED ON CONCEPTUAL STUDY ASSUMPTIONS
- 4) PACKAGE DRILLING AND OSX (HOLD)
- 5) PLATFORM CRANE (DETAIL WILL BE DEFINED BY VENDOR)

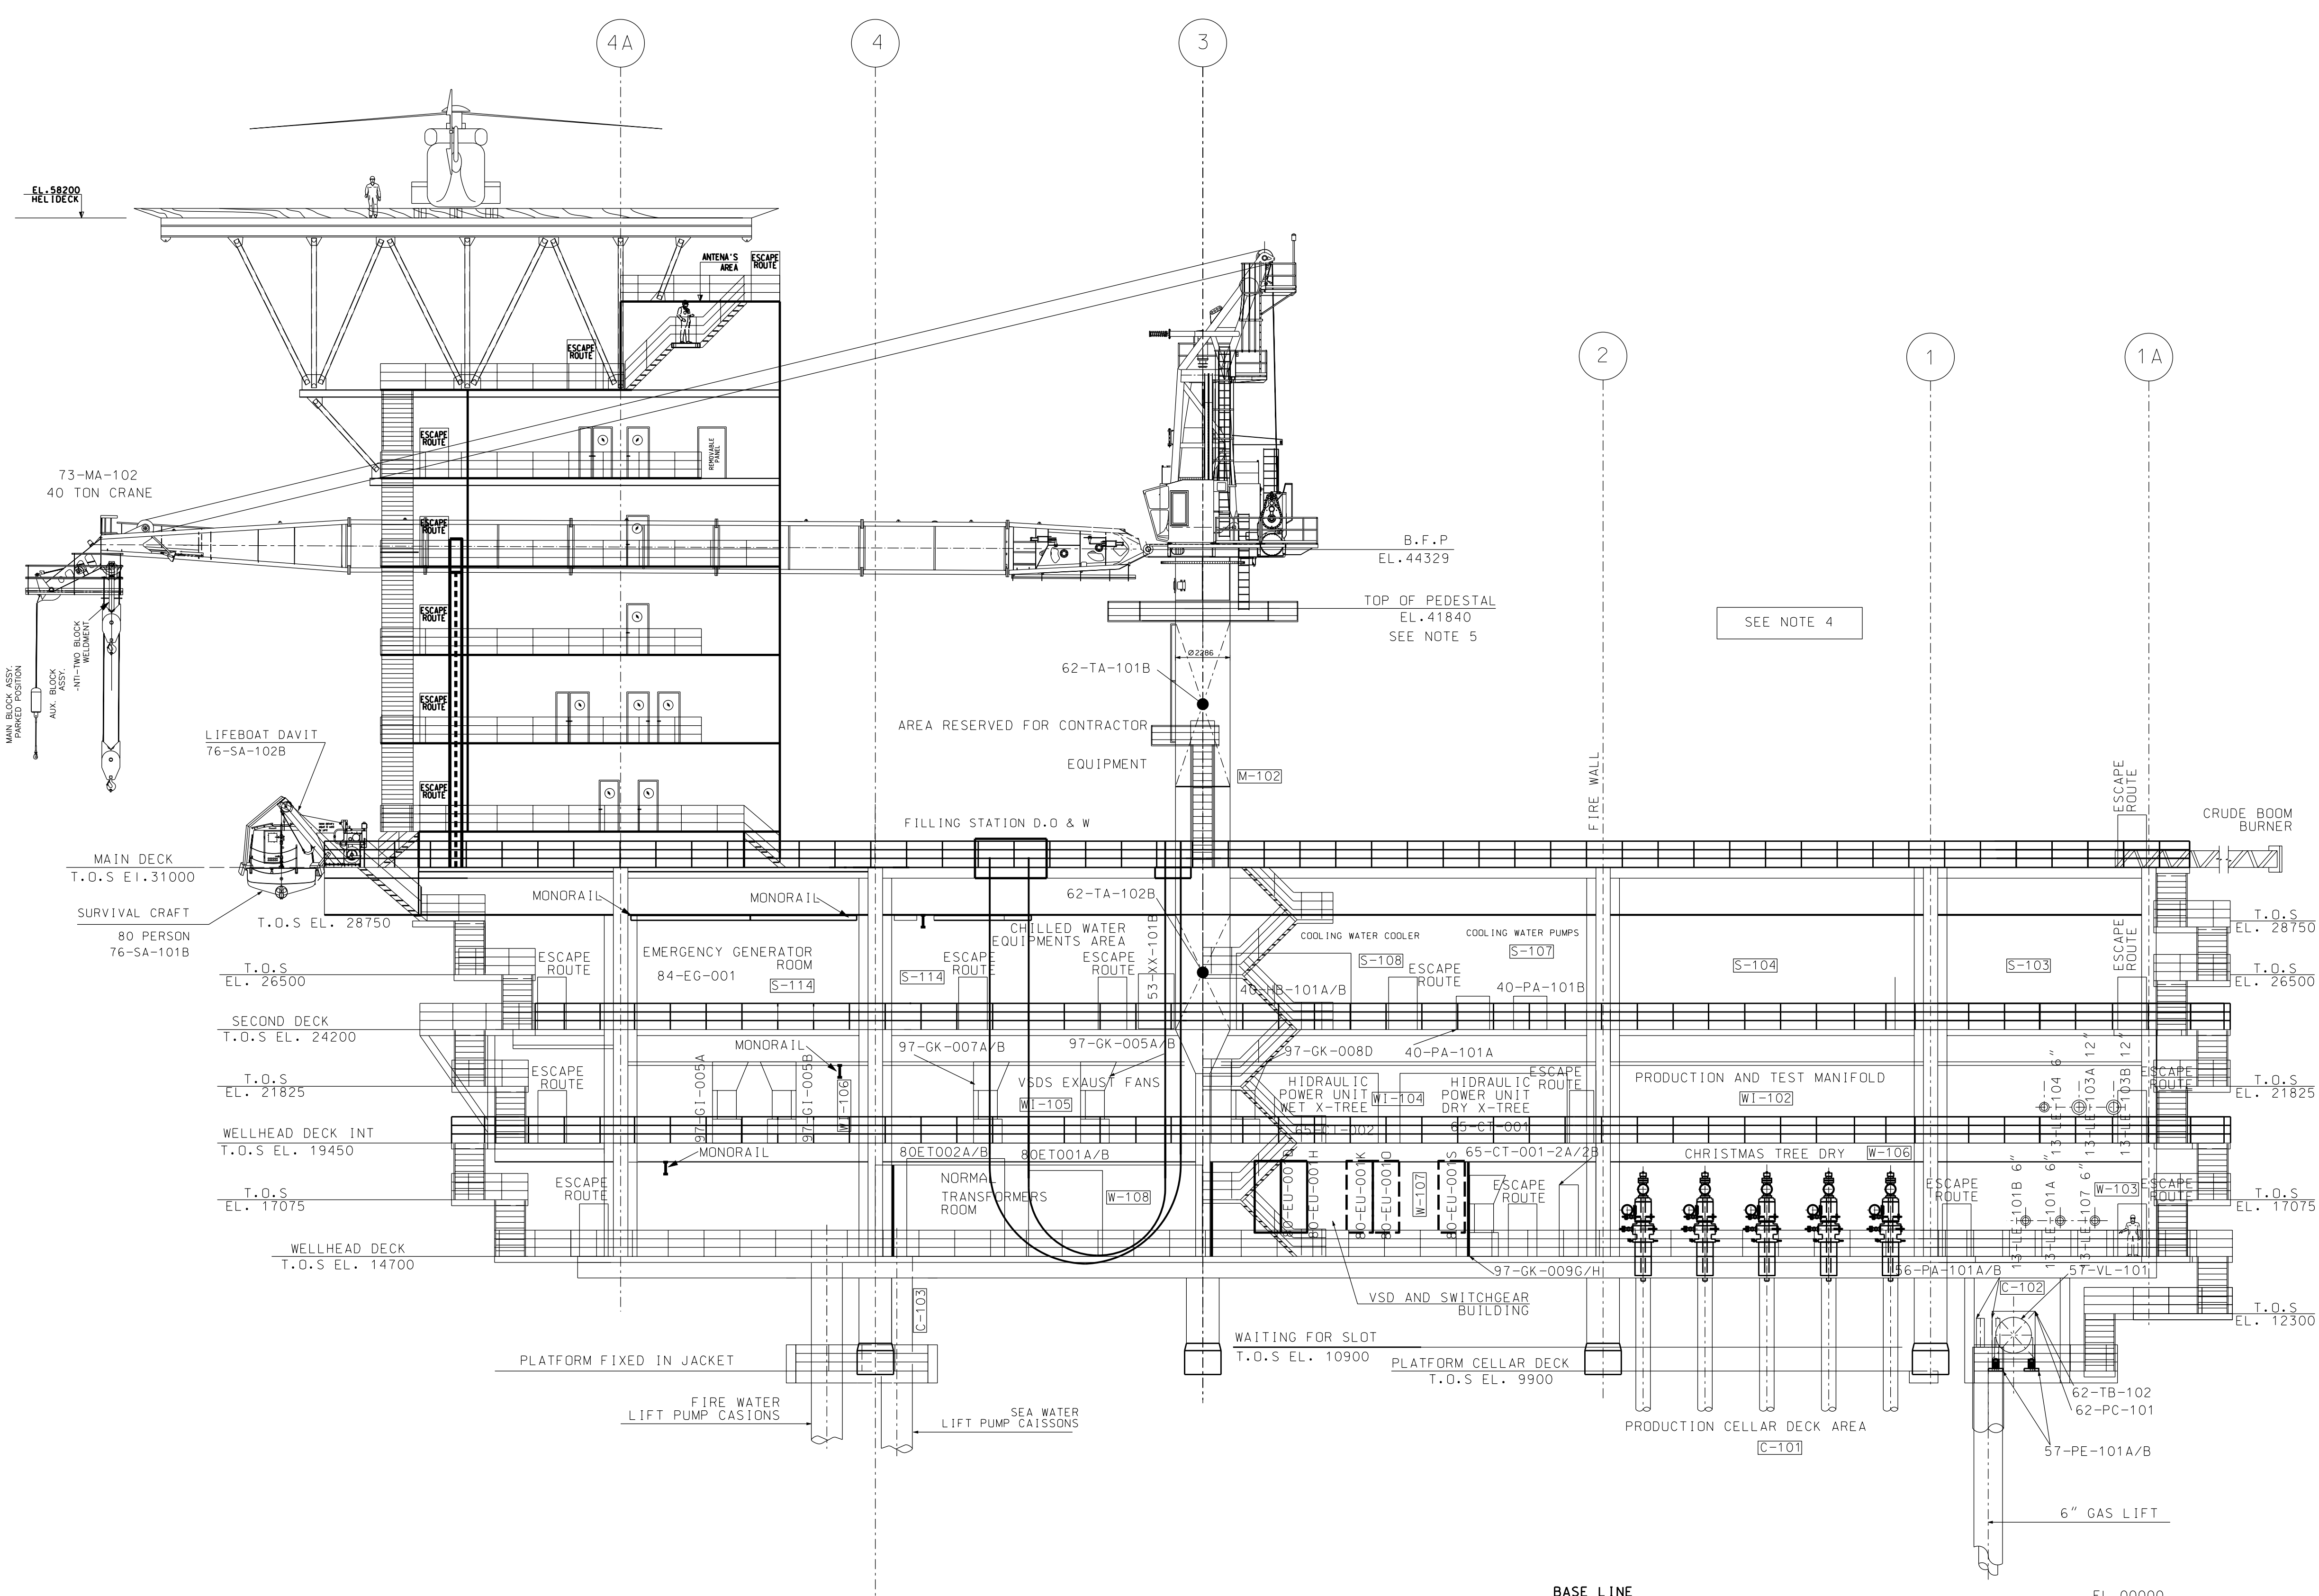

SOUTH ELEVATION

1	REV. FOR ACKNOWLEDGE	07/15/2011	lamattas	prjnetas	prjnetas
0	REV. FOR APPROVAL/COMMENT	04/18/2011	lamattas	prjnetas	prjnetas

THE INFORMATION CONTAINED IN THIS DOCUMENT IS OSX PROPERTY AND MAY NOT BE USED FOR PURPOSES OTHER THAN THOSE SPECIFICALLY INDICATED HEREIN.

TECHNIP Nº:	F70052-200-DW-0054-008
CONTRACT Nº:	F70052
TECHNICAL RESP:	ANTONIO EDUARDO DA SILVA FERREIRO
CREA Nº:	RJ-158215D
TECHNIP Nº:	6859-P-LV-0200008

CLIENT: **OSX** LEASING GROUP B.V.

JOB: OSX WELLHEAD PLATFORMS WHP-1 & WHP-2

TITLE: EQUIPMENT LOCATION PLAN SOUTH ELEVATION

DESIGN	TPB	EXEC	lamattas	CHECK	prjnetas	APPROV.	prjnetas
SCALE	1:150	SIZE	A1: 841 x 594			SHEET	1/1
REV.	1	OSX Nº:	DE-WHP01-0002-PIP-TPB-0008				