


ITEM No:  
 UNIT:  
 SIZE/DUTY:  
 DES. PRESS./TEMP:  
 OPER. PRESS./TEMP:  
 INSULATION:  
 TRIM:

V-103B  
 GAS FLOTATION  
 1600mm O.D x 4000mm TAN/TAN  
 15 barg / 130°C  
 0.5 barg / 95°C  
 NO  
 CARBON STEEL

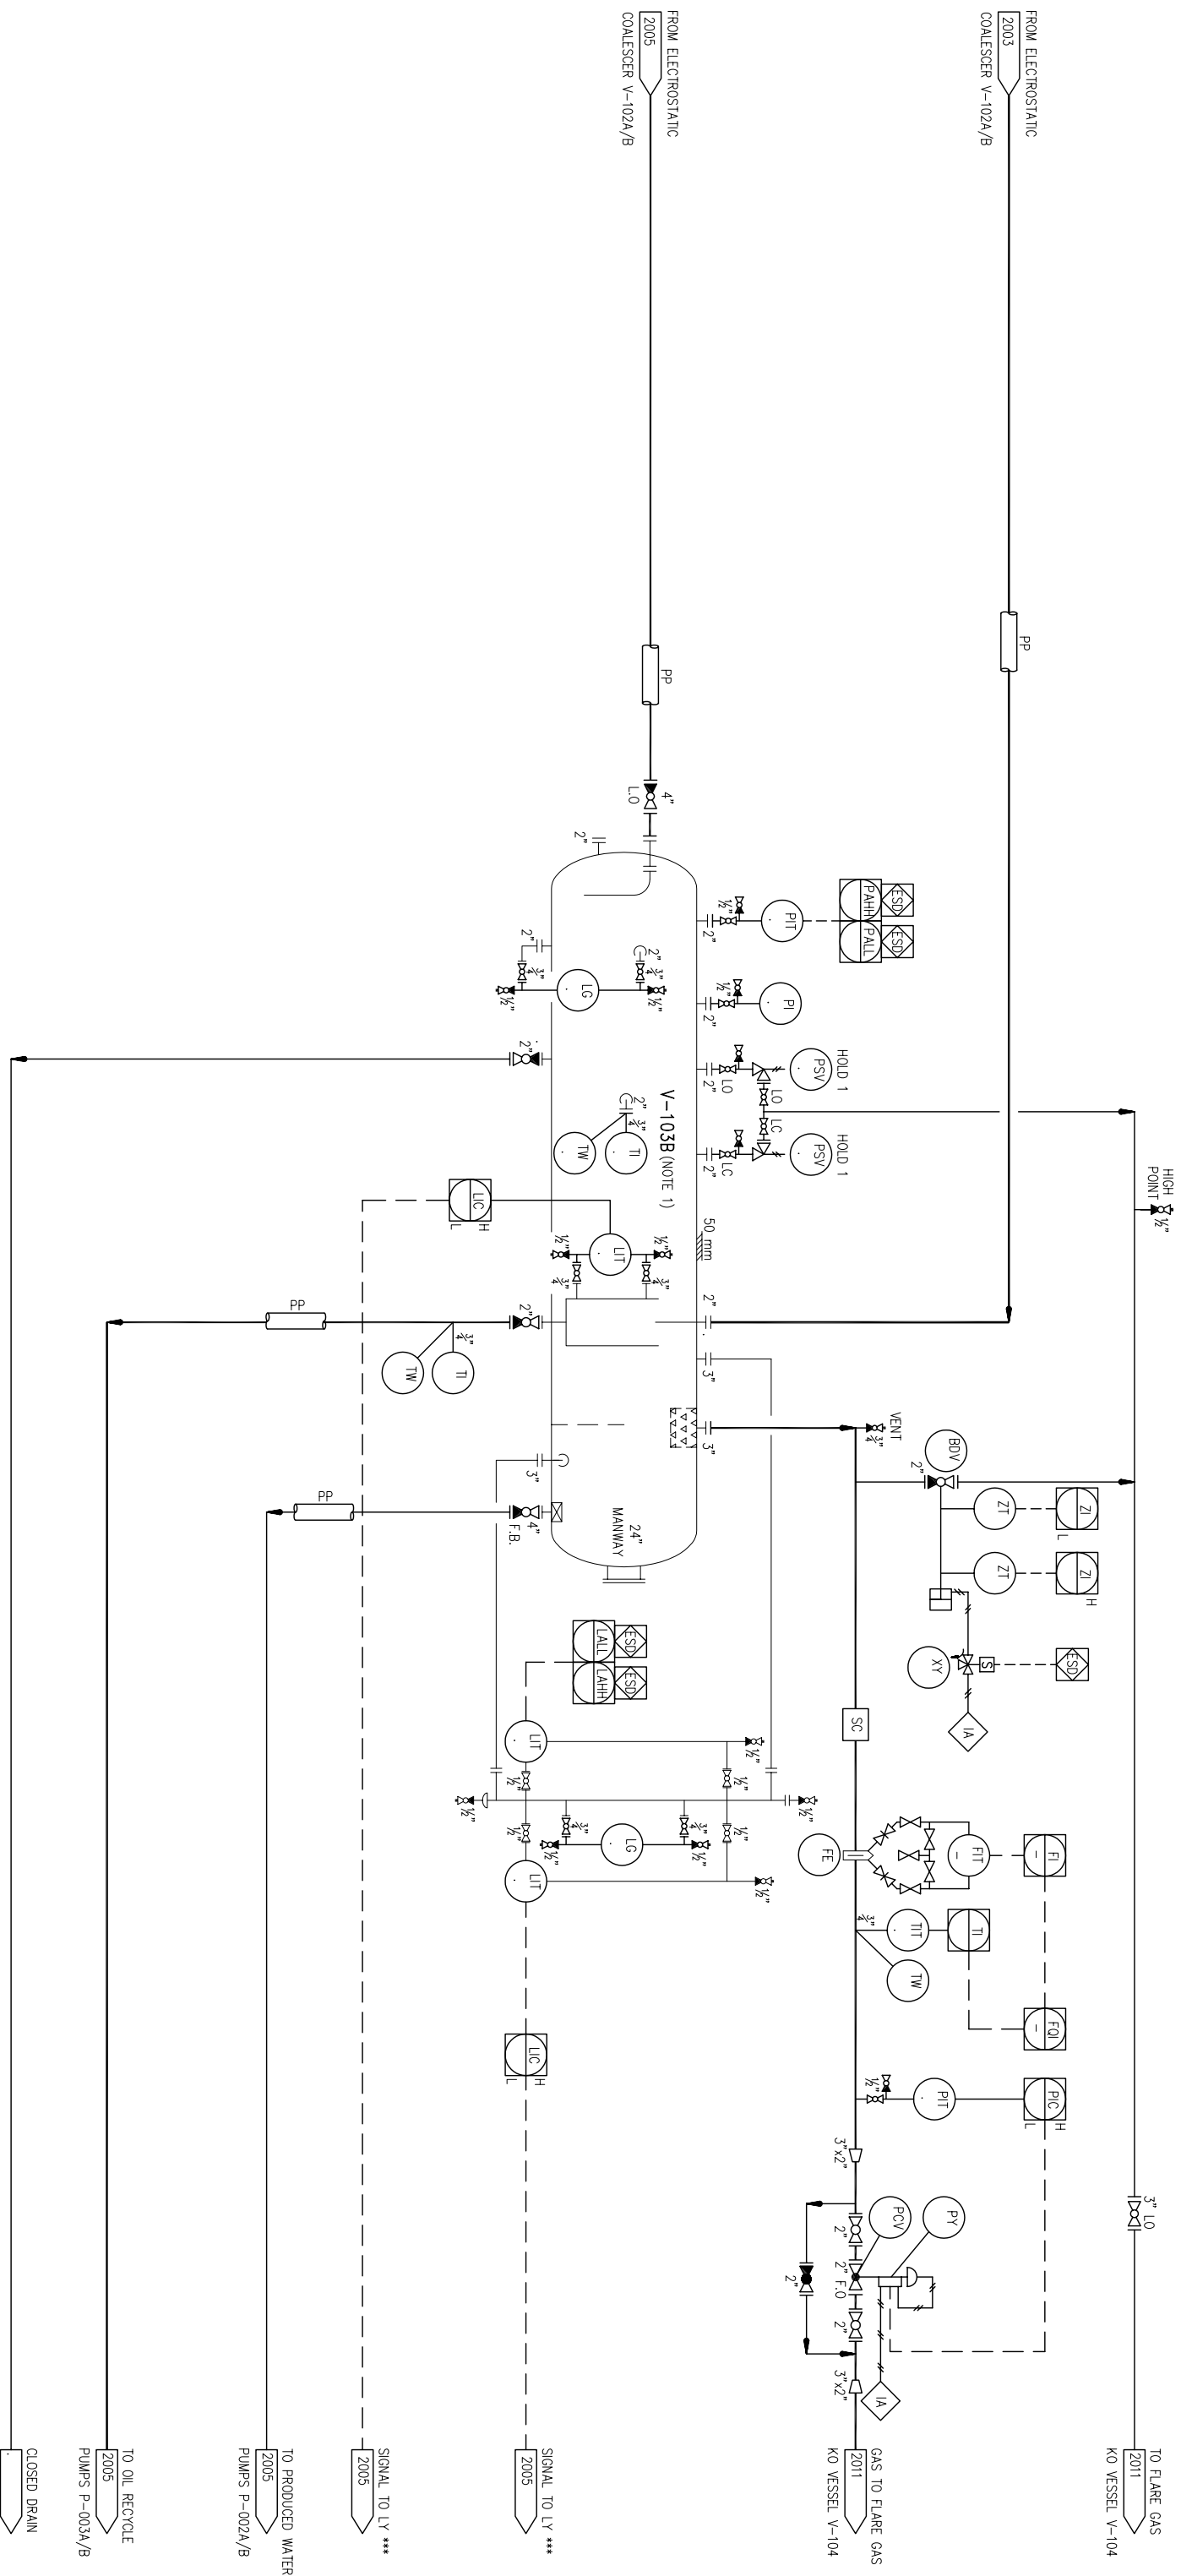

HOLDS:  
 1. PSV SIZE TBC

NOTES:  
 1. GAS FLOTATION UNIT DETAILS TO BE SHOWN AFTER VENDOR SELECTION

PRODUCTS AND TECHNOLOGY DEVELOPED IN U.S.A., OR BY CITIZENS OF THE U.S.A. ARE DEMED TO BE OF U.S. ORIGIN AND THEREBY SUBJECT TO U.S. EXPORT CONTROL LAWS. THE EXPORT OR RE-EXPORT OF U.S. ORIGIN TECHNOLOGY BY ANY MEANS, INCLUDING DATA TRANSFER, IS PROHIBITED EXCEPT IN ACCORDANCE WITH U.S. LAW AND POWERWELL SERVICES POLICY.

NO.	REVISION	DATE	BY	CHK. BY	ENGR. APPV.	DATE	SCALE
1	INITIAL ISSUE						NONE

DMN. BY:	K. Word	DATE:	25 Jul 2006
CHK. BY:		DATE:	
ENGR. APPV.		DATE:	

DMN. NO.	06-PE0003A	PROJECT	PETROJARL SIRI
SCALE	NONE	DATE:	
DMN. NO.	06-PE0003A-5-2008	REF. NO.	1



PIPING AND INSTRUMENTATION DIAGRAM  
 GAS FLOTATION TRAIN 'B'  
 OIL PROCESSING FACILITY