


SECTION 3-A
Frame 59 ~ Frame 65

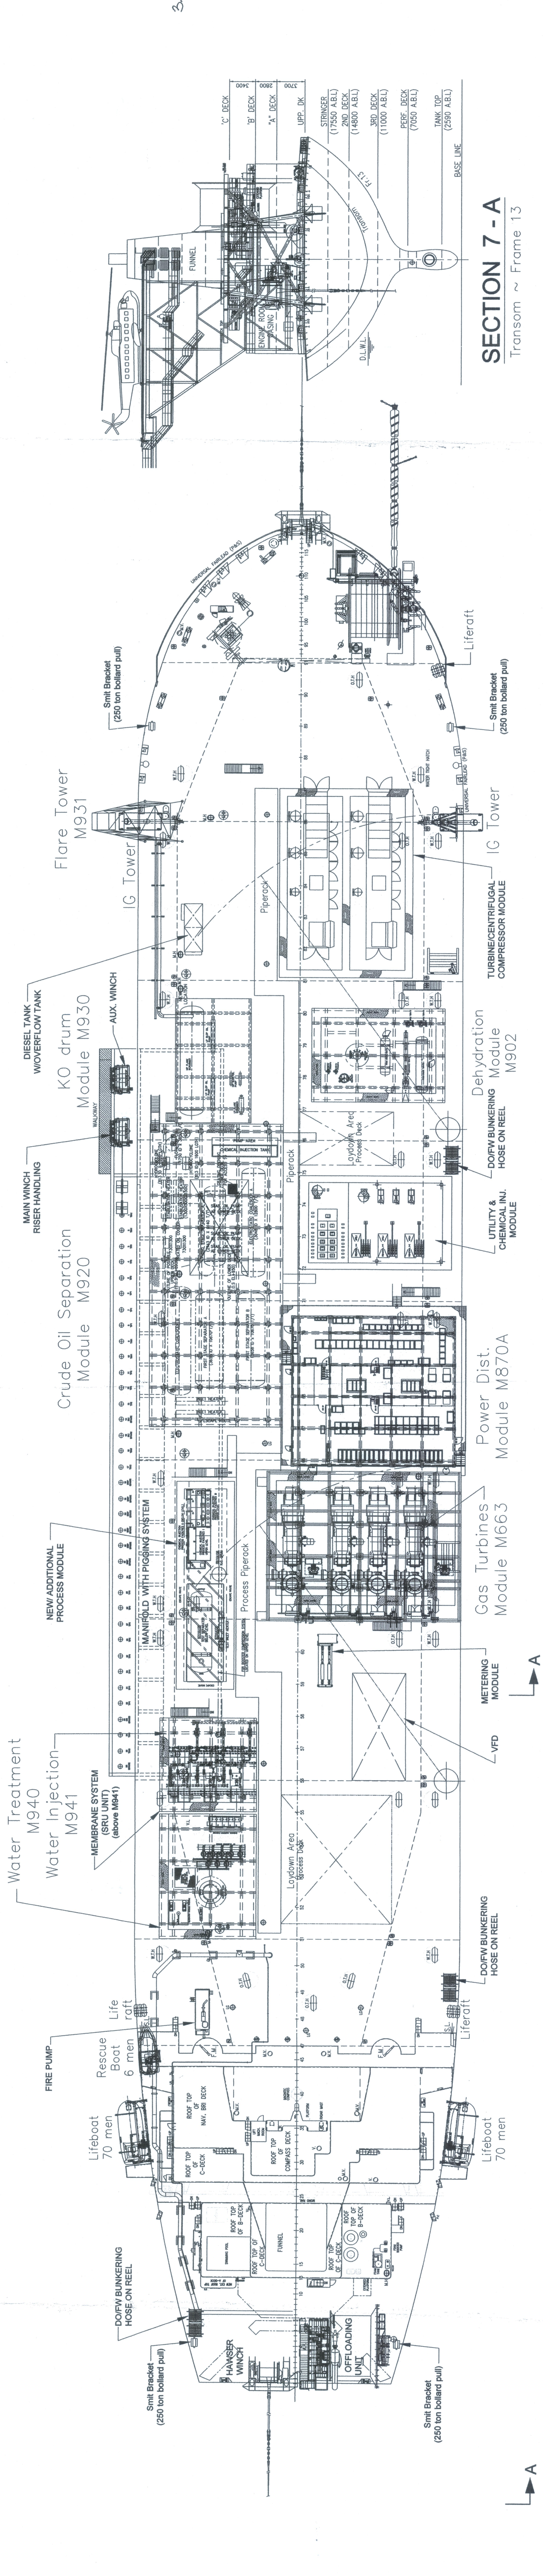


SECTION 7-A
Transom ~ Frame 13

MODULE DECK LAYOUT

PRINCIPLE PARTICULARS

LENGTH OVERALL	ABT	244.50 M
LENGTH LBP		234.000 M
BREADTH (MLD)		42.67 M
DEPTH (MLD)		19.800 M

SCALE

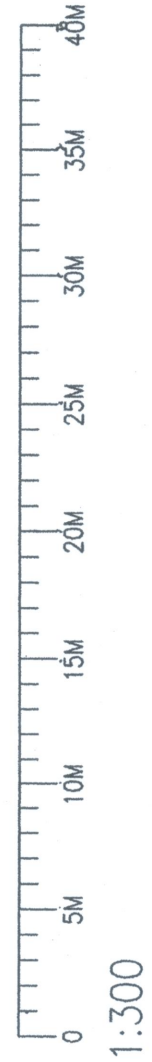


Rev.	Reason	For Issue	Date	Eng's/Drawn	Chk.	Appr.
X0	ISSUED FOR BID		06.05.10	-	Tra	AK
F	ISSUED FOR DESIGN		14.11.08	KEN	EL	BT

Document No.	TT01-100-G-DWG-001-000	Sheet:	1001	SPT:	
Discipline Code		Document Type		System Code	
Rev. No.: F		Originator			
Date	14.11.08	Document No.			




Version:	ARC II
Document Title:	FPSO GENERAL ARRANGEMENT FOR TIRO e SIDON FIELD PETROBRAS
Current Document:	

AK









RISER BALCONY (MAIN DECK)

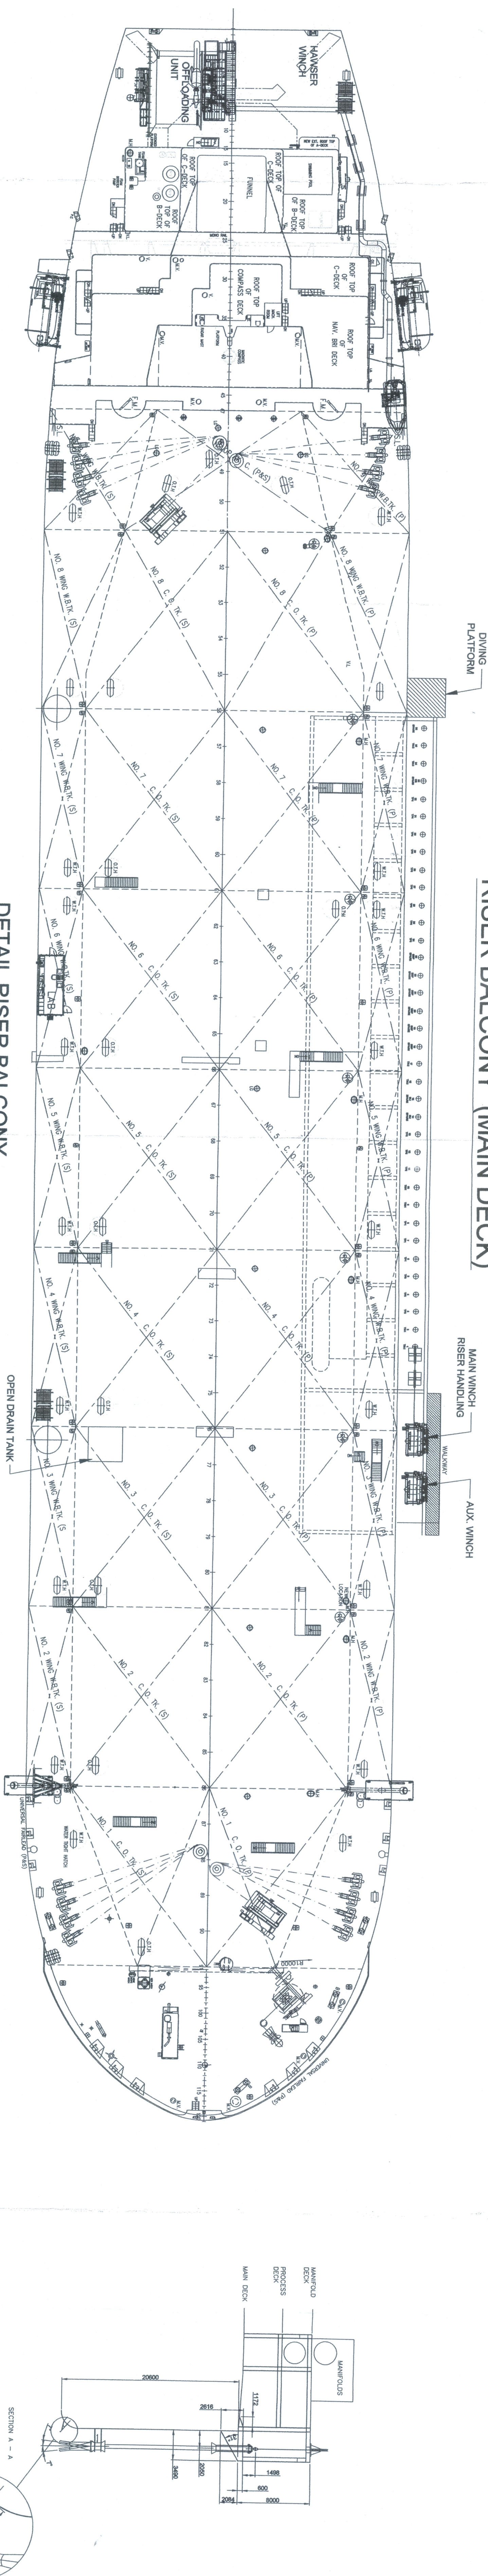

DETAIL RISER BALCONY

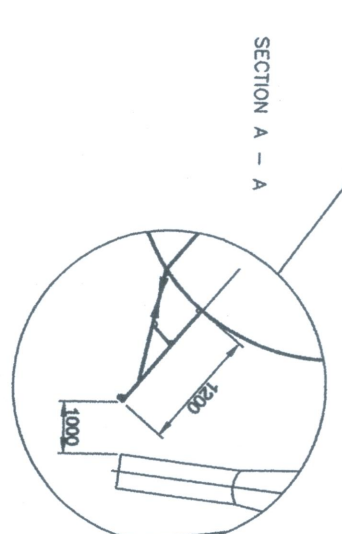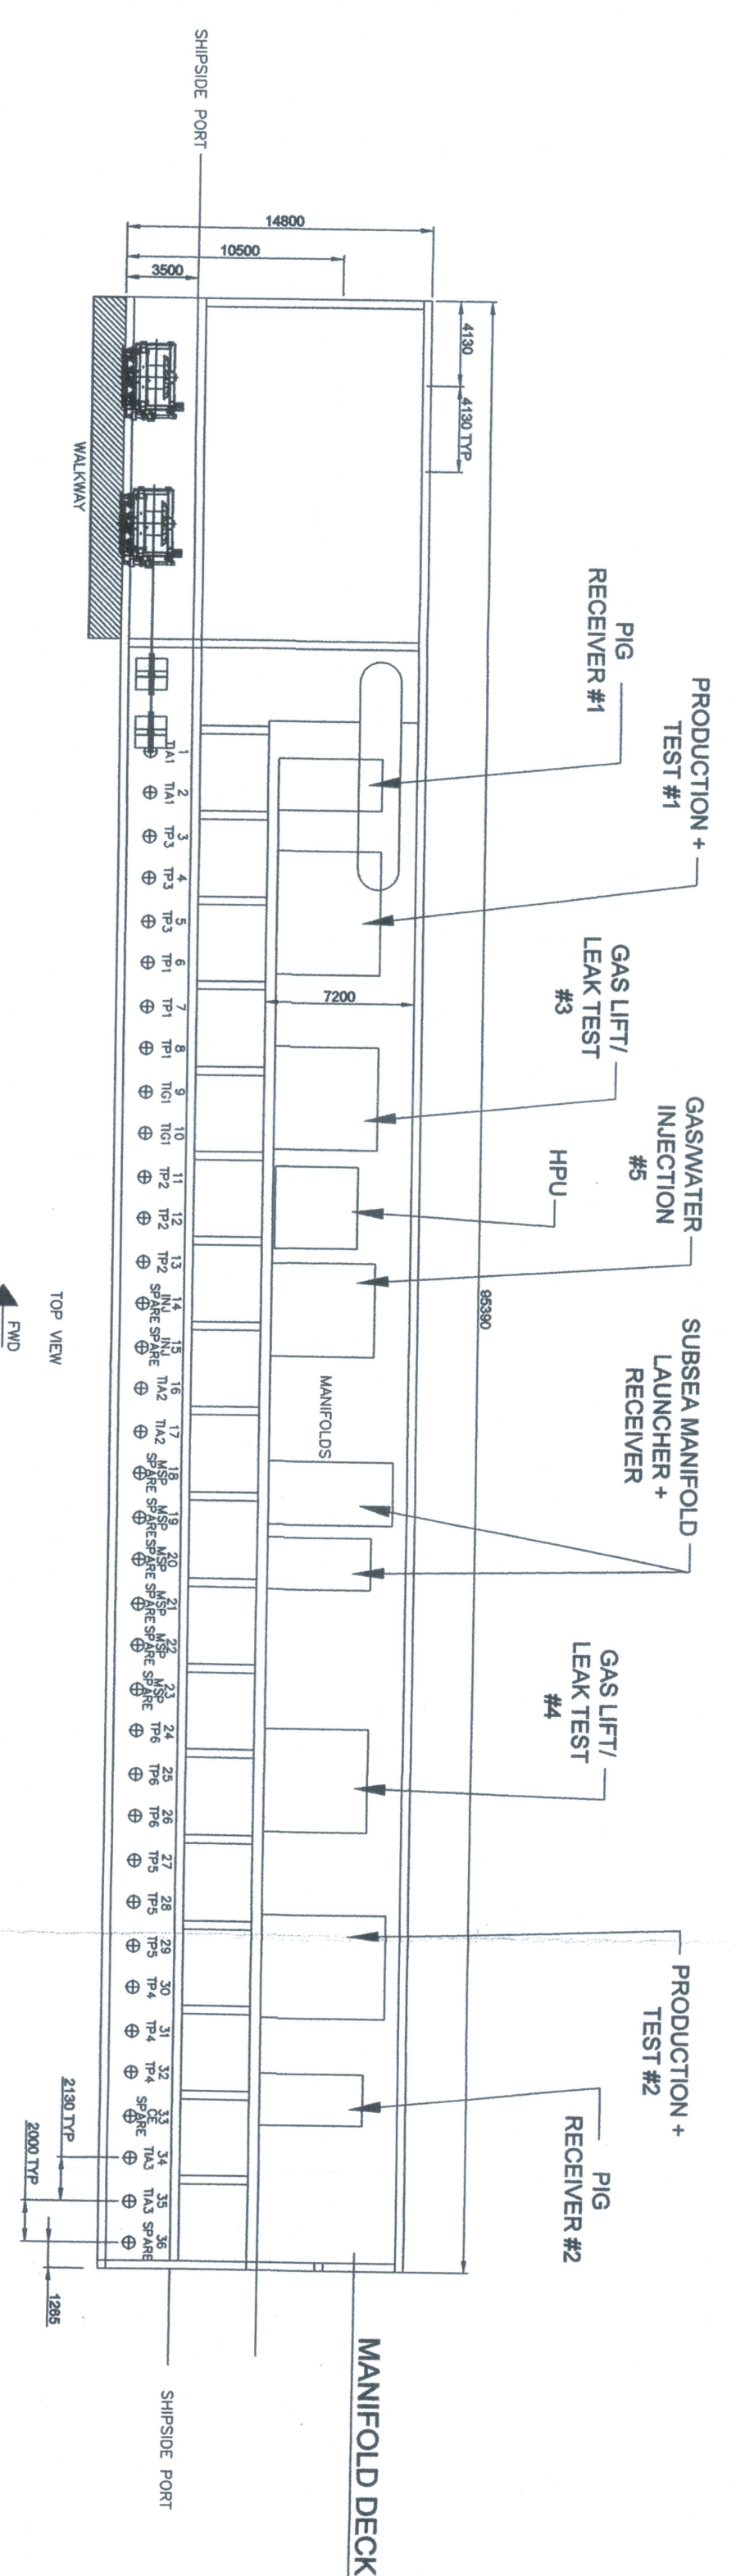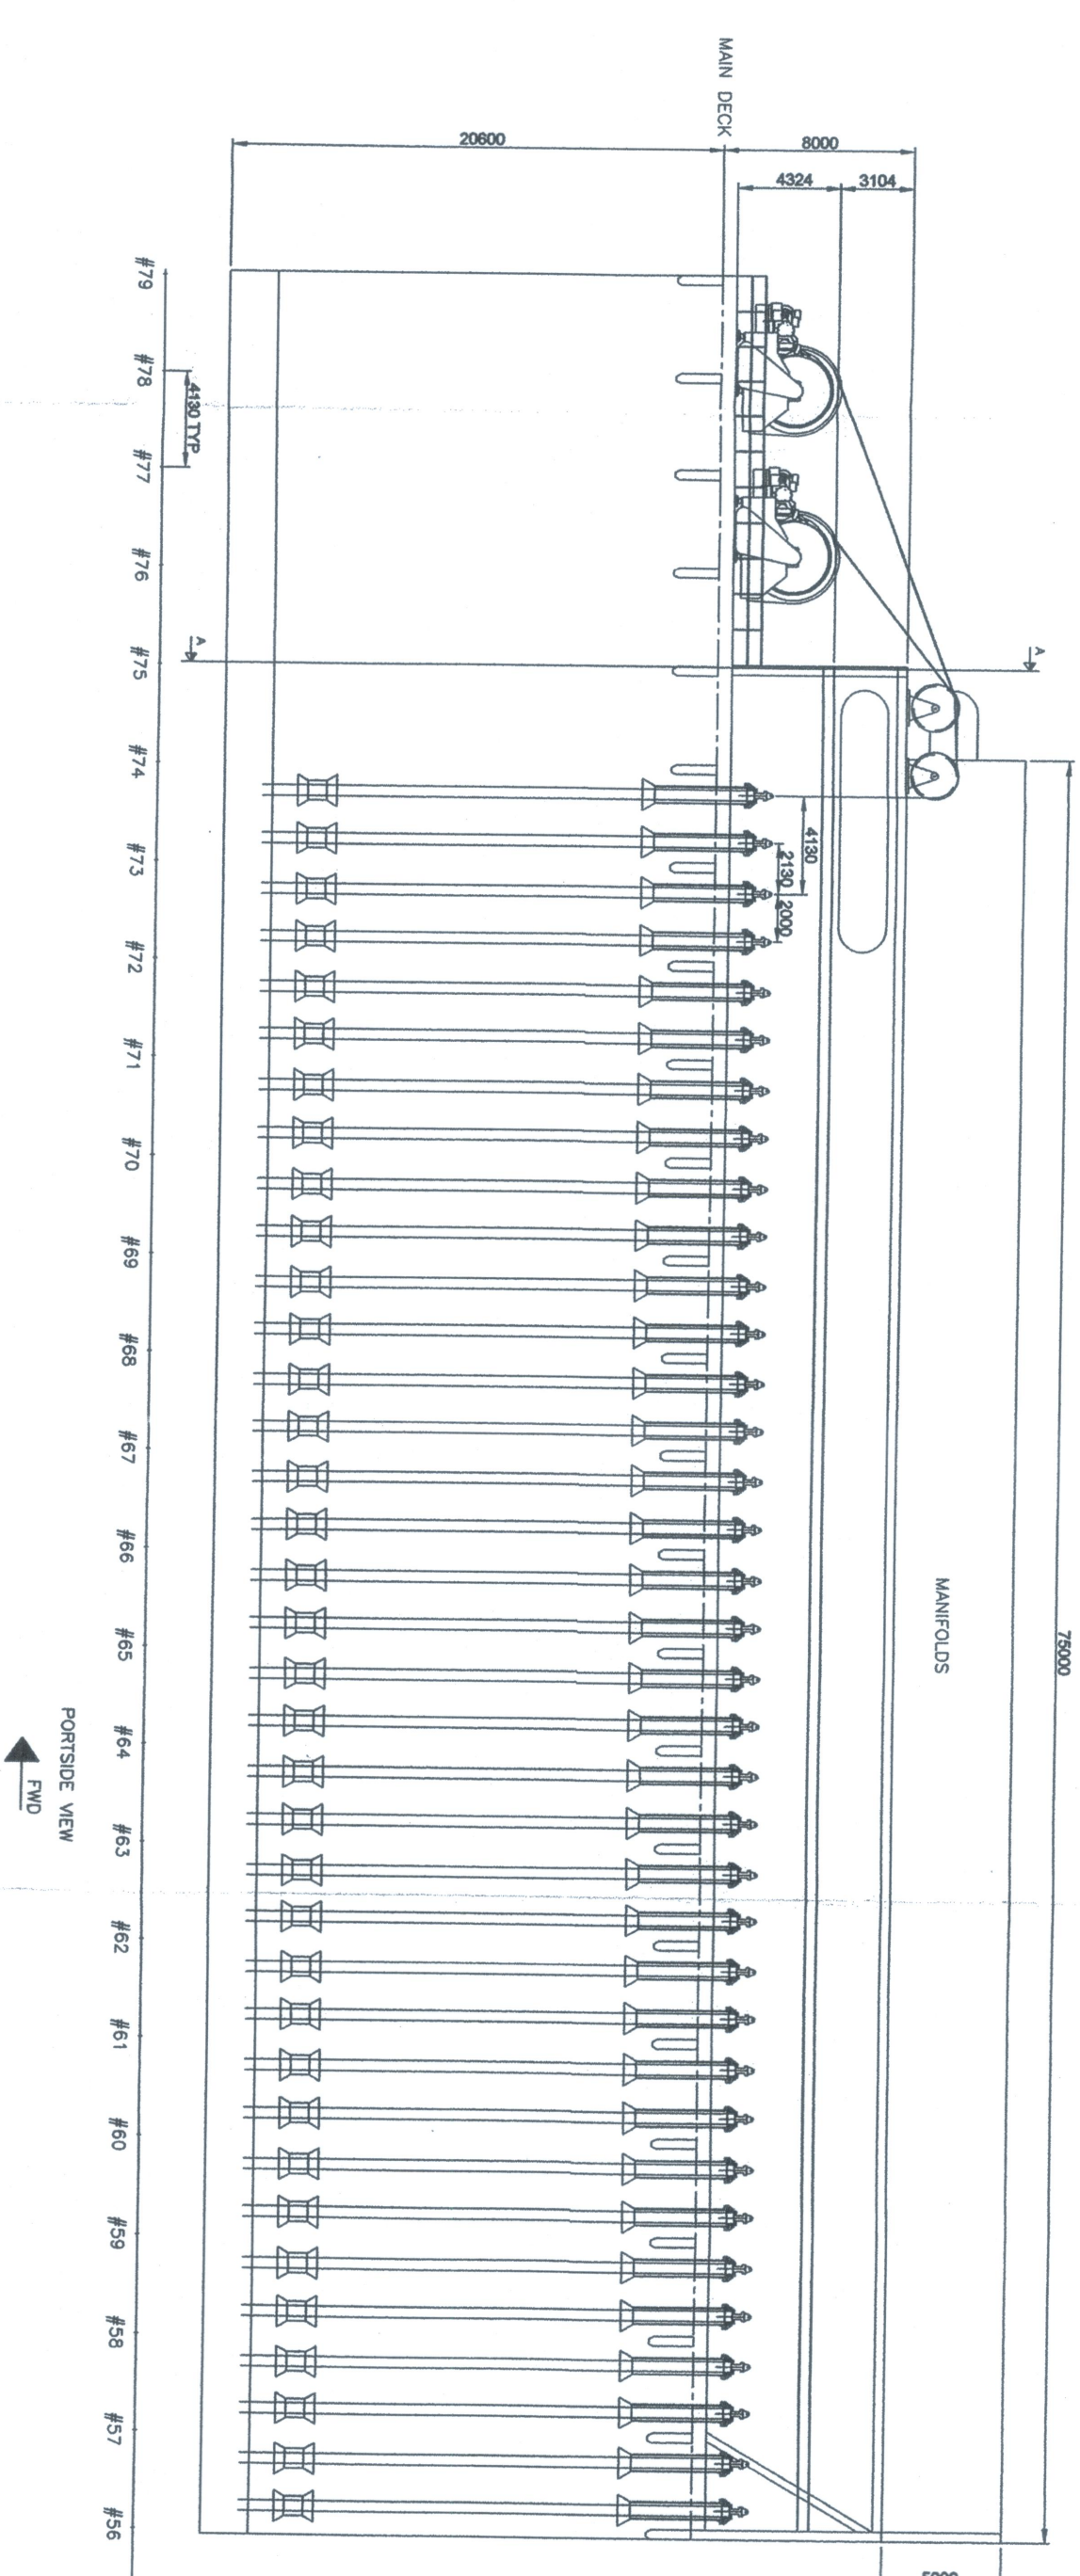

PLAN AT HELIDECK

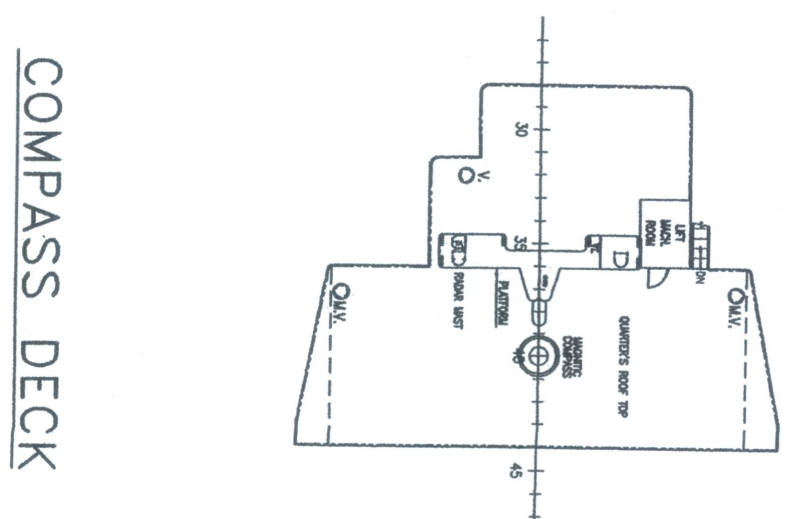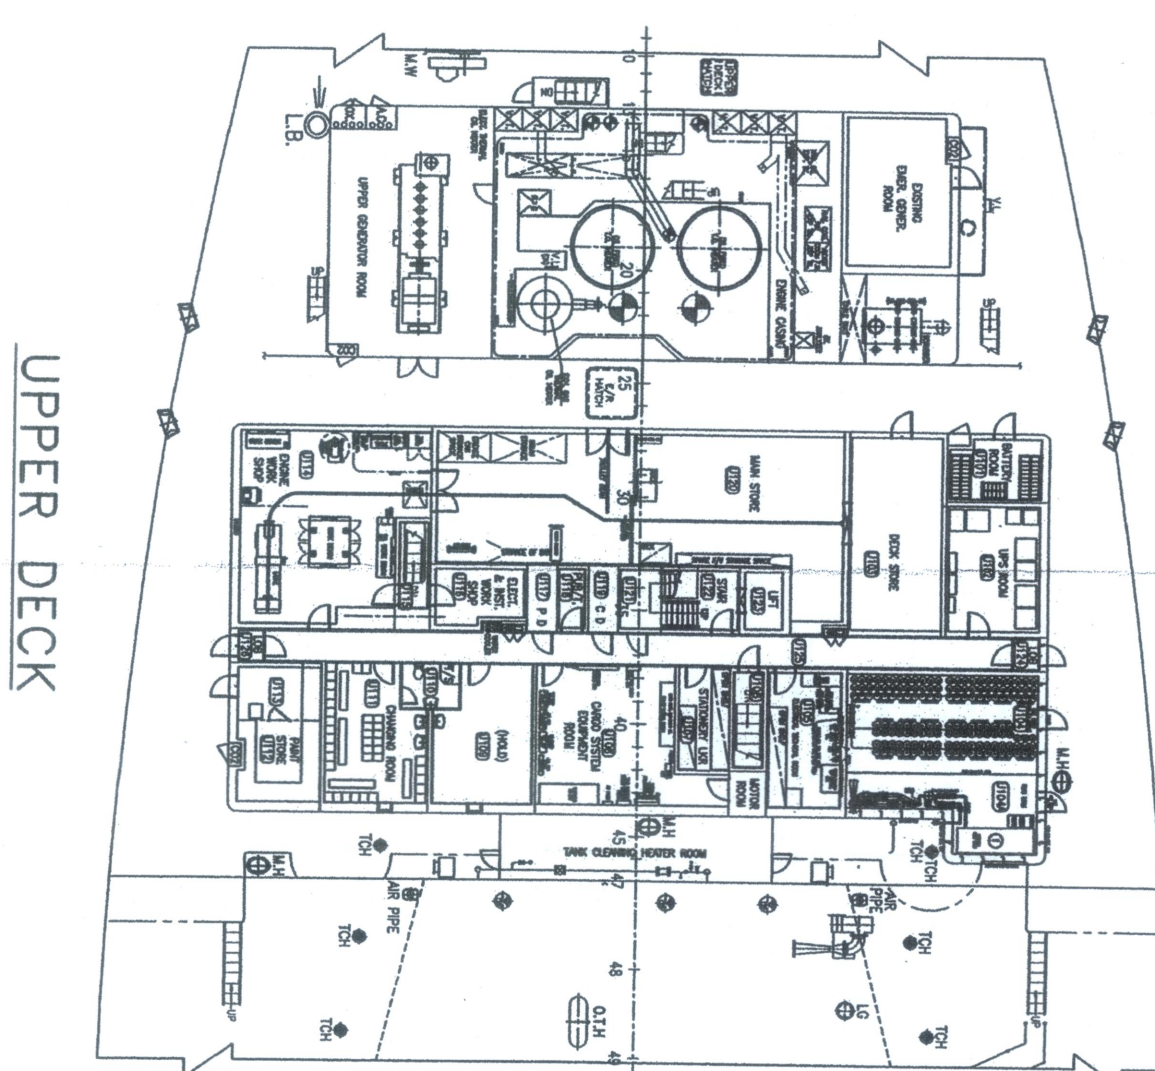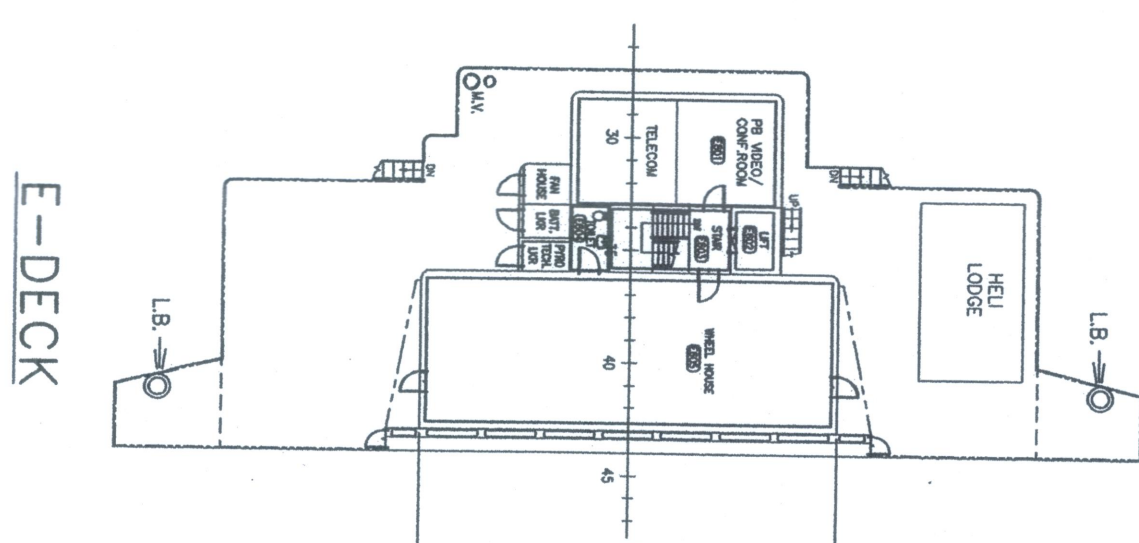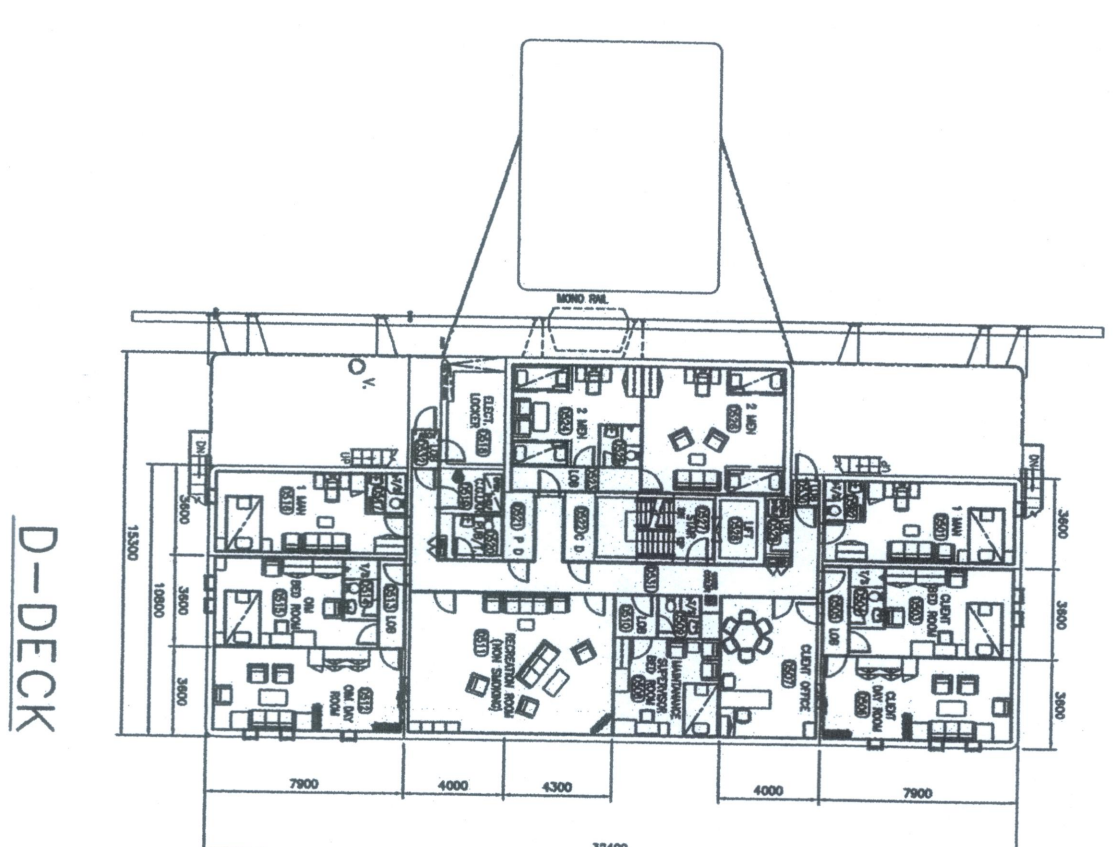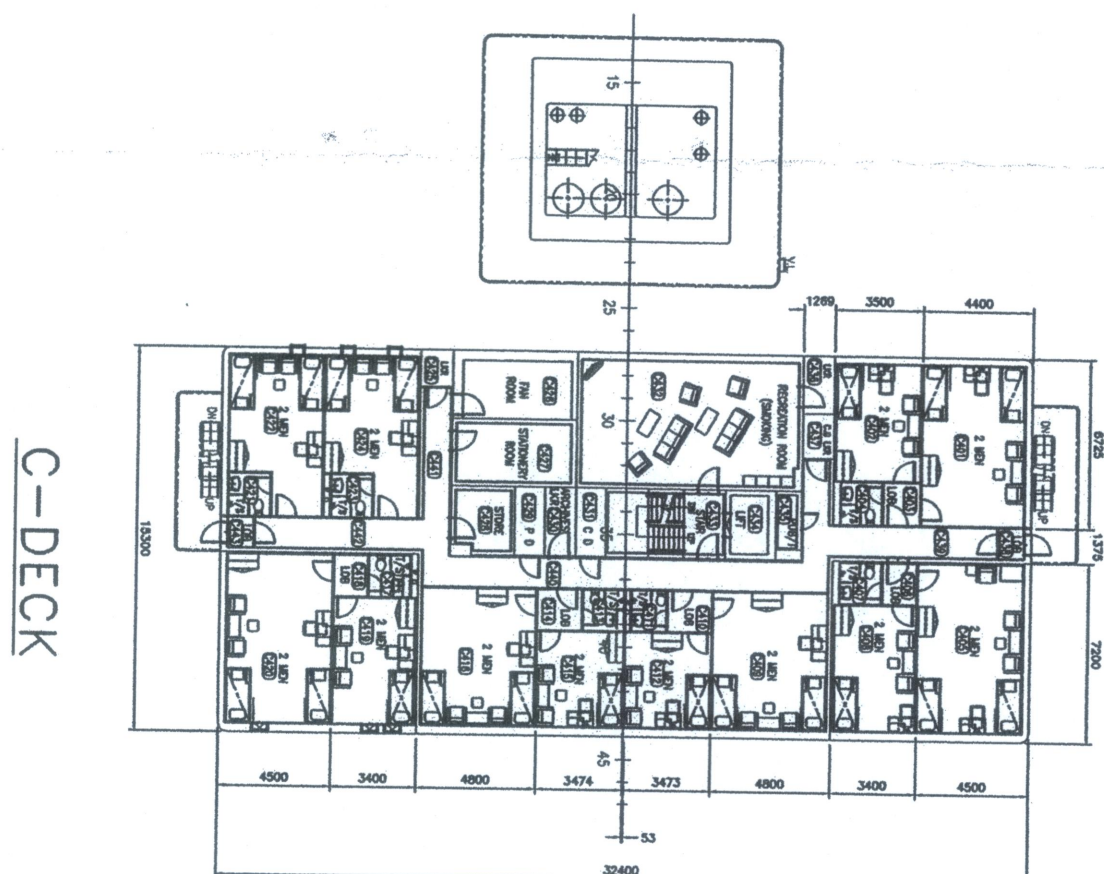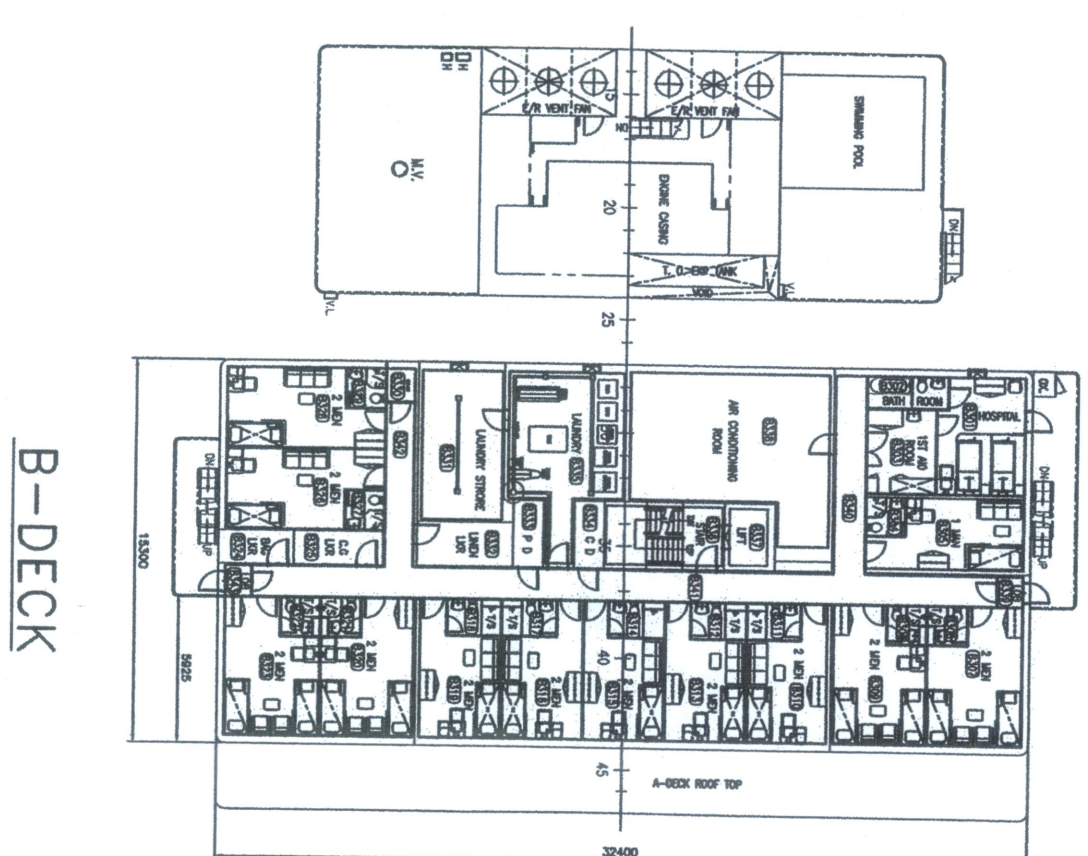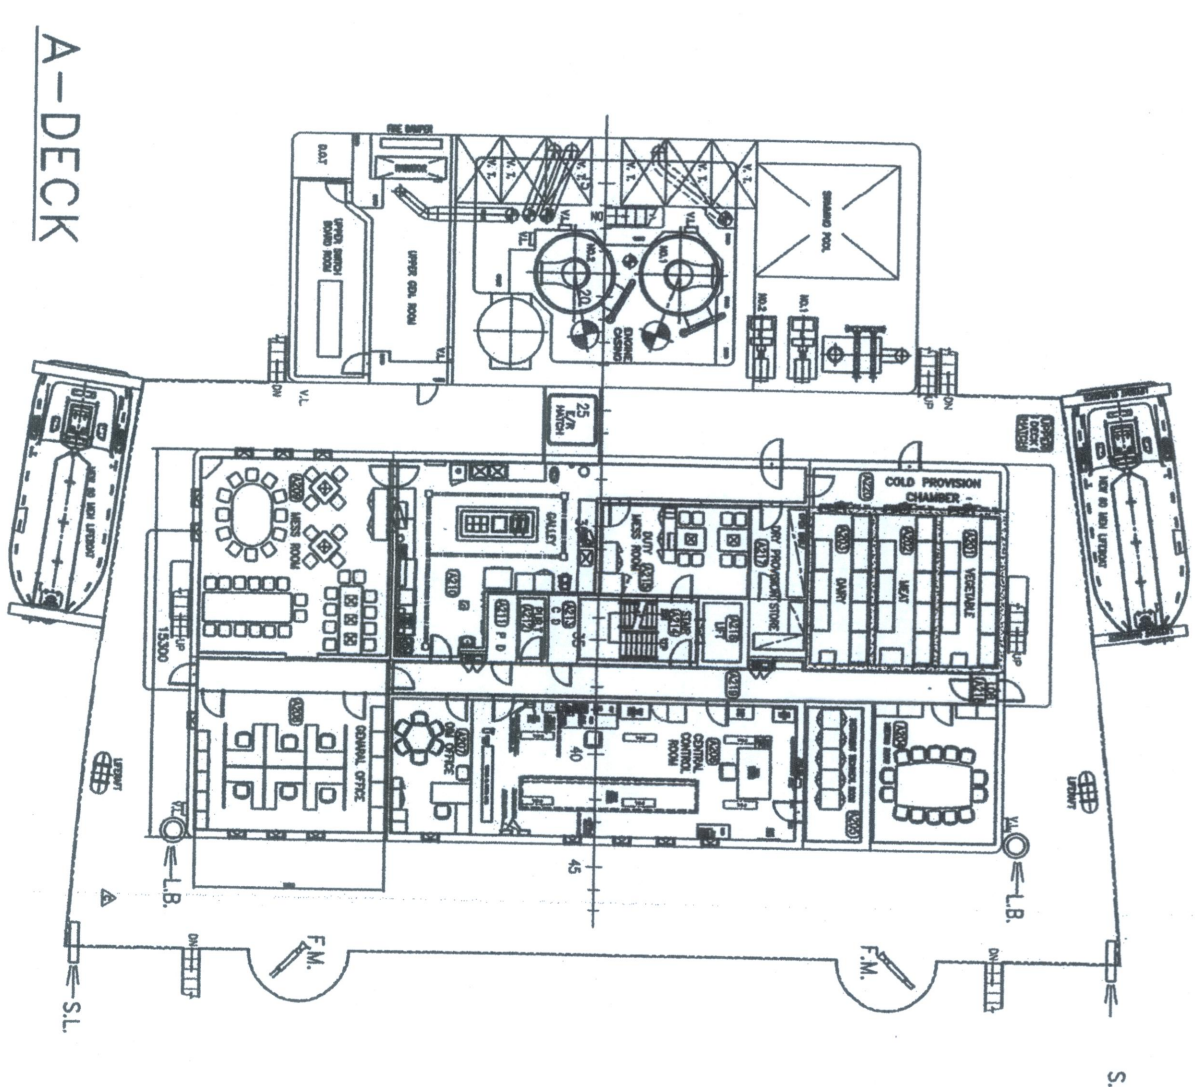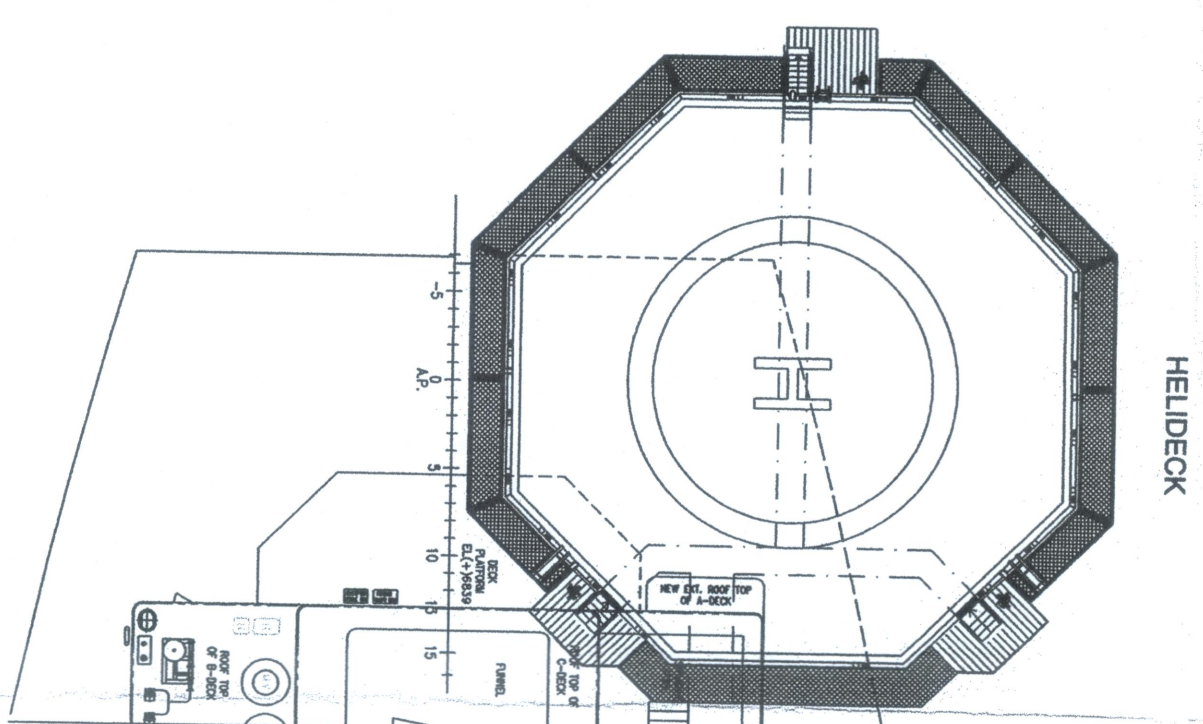

PRINCIPLE PARTICULARS

LENGTH OVERALL	ABT	244.50 M
LENGTH LBP		234.000 M
BREADTH (MLD)		42.67 M
DEPTH (MLD)		19.800 M

SCALE

[illegible]