



FWD

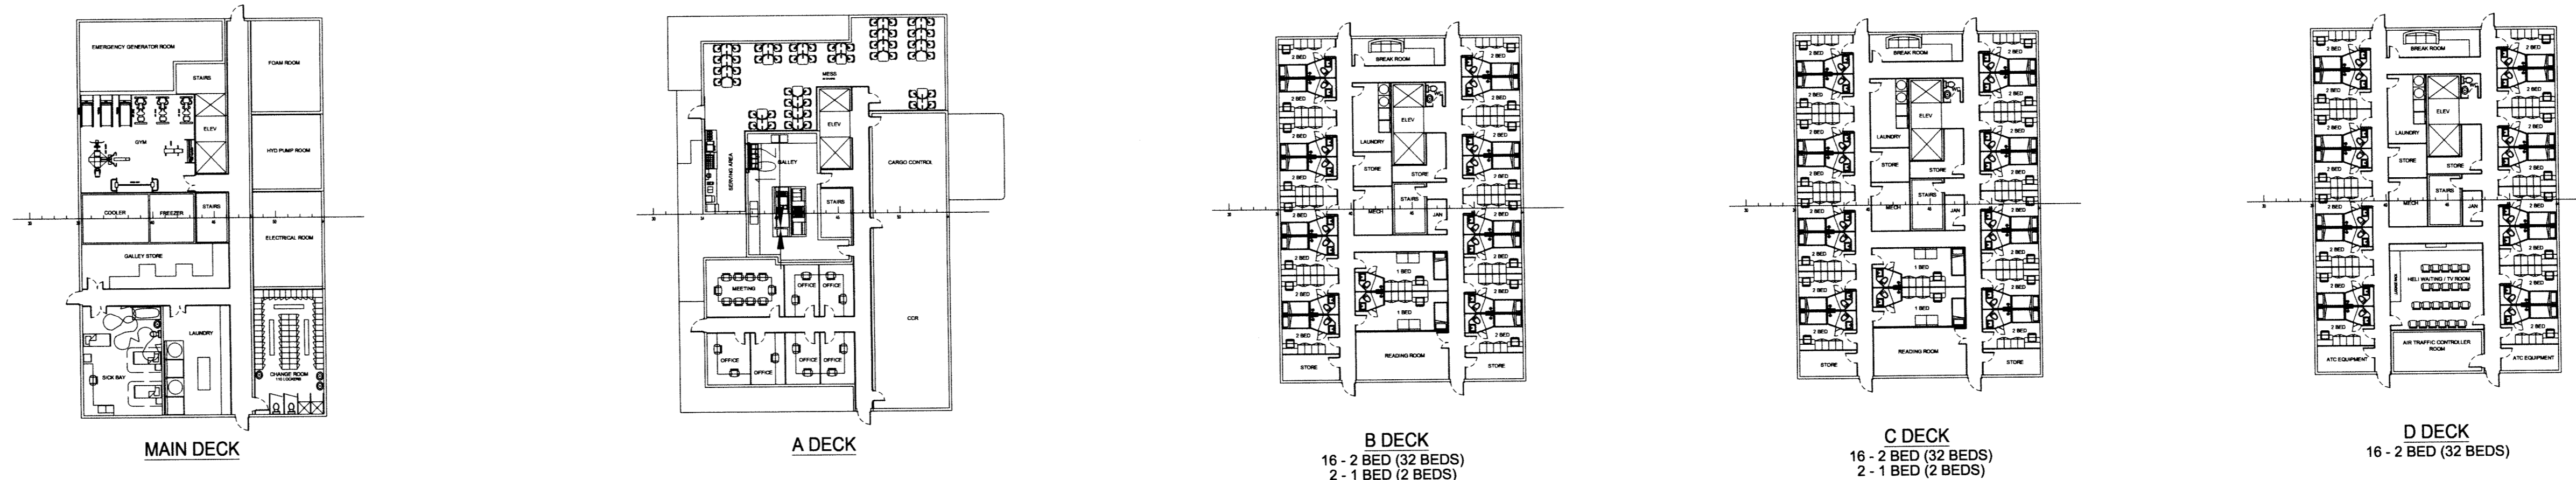

ACCOMMODATIONS PLANS

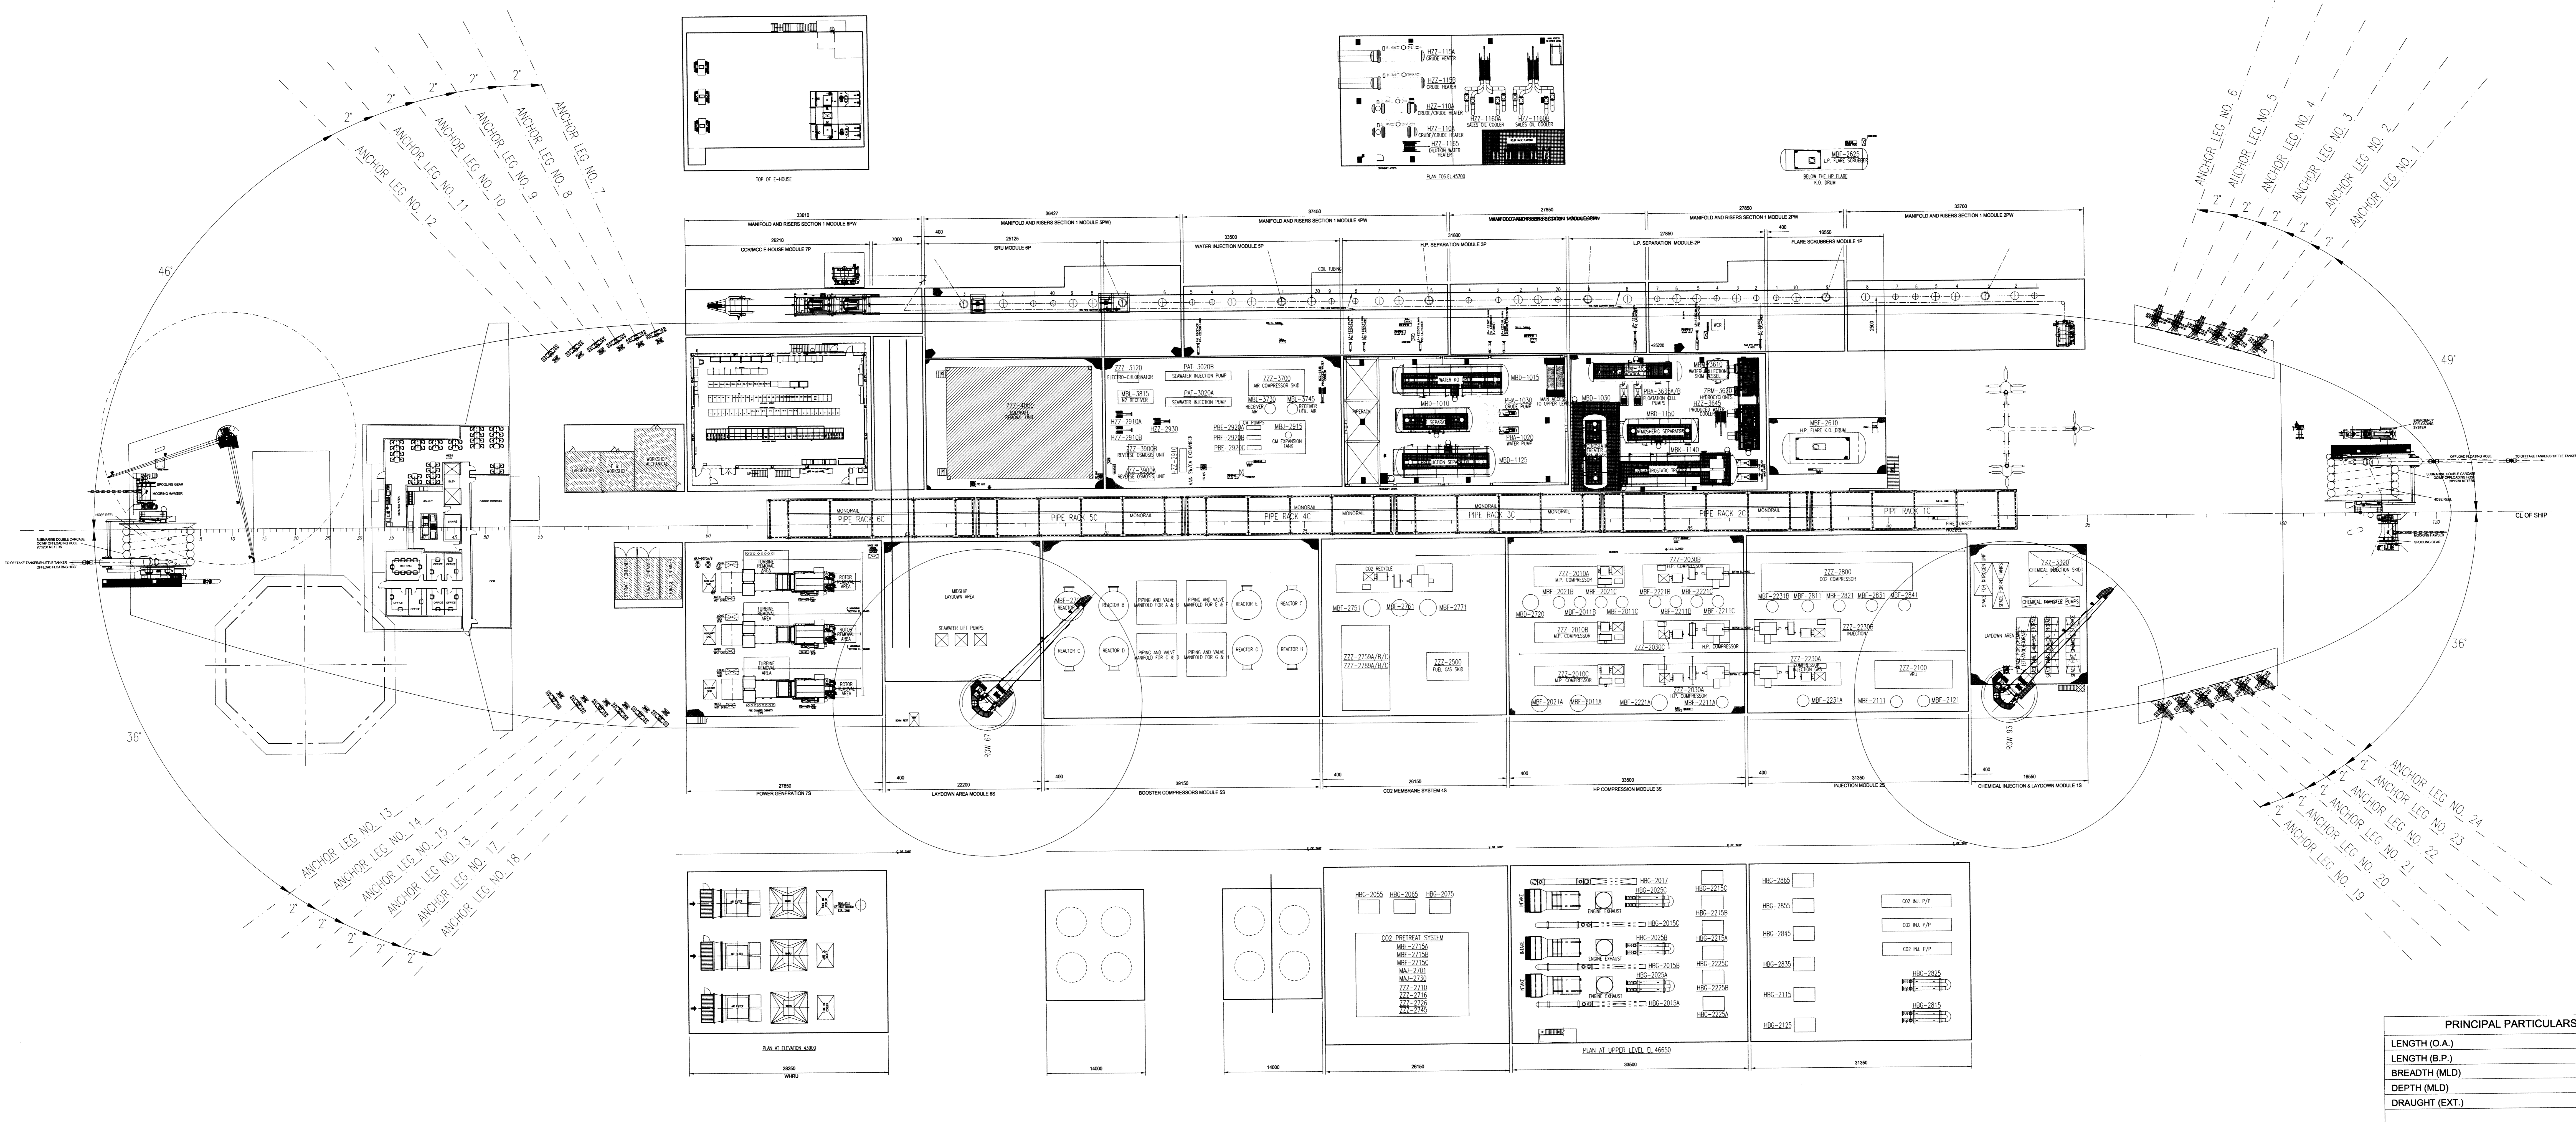

TOPSIDES PLAN

PRINCIPAL PARTICULARS	
LENGTH (O.A.)	330.00m
LENGTH (B.P.)	315.50m
BREADTH (MLD)	56.00m
DEPTH (MLD)	29.70m
DRAUGHT (EXT.)	19.50m

HOLDS
 1. SHIP PROFILE
 2. MODULE SUPPORT LOCATION PLAN (MAIN DECK)

CONFIDENTIAL AGREEMENT
 THIS DRAWING AND ITS CONTENTS, SPECIFICATIONS AND DESIGN CONTENTS ARE PROPRIETARY INFORMATION AND MAY NOT BE REPRODUCED, TRANSFERRED OR ISSUED FOR MANUFACTURE WITHOUT WRITTEN CONSENT FROM MODEC INTERNATIONAL LLC.

MODEC
 MODEC INTERNATIONAL LLC
 A Subsidiary of MODEC INC.
 Houston, Texas USA

PRELIMINARY
 DRAFTING IN PROGRESS
 06 JUN 2008

PETROBRAS
 PETROLEO BRASILEIRO S.A.

PROJECT: FPSO - TUPI PILOT

OVERALL GENERAL ARRANGEMENT

DATE: 09 JUN 2008	SCALE: 1:300
DESIGNER: R. LAWRENCE	CHECKED BY: D. RYU
DATE: 09 JUN 2008	SCALE: 1:300
FILE: 0262-MI20-0001-0100-00-A.dwg	FILE: 0262-MI20-0001-0100

REV	DATE	REVISION DESCRIPTION	CHK	APP	DR
A	09 JUN 2008	PRELIMINARY	RL	DR	LB

0262-MI20-0001-0100-00-A.dwg 09 JUN 2008 11:00 AM R. LAWRENCE 0262-MI20-0001-0100-00-A.dwg