

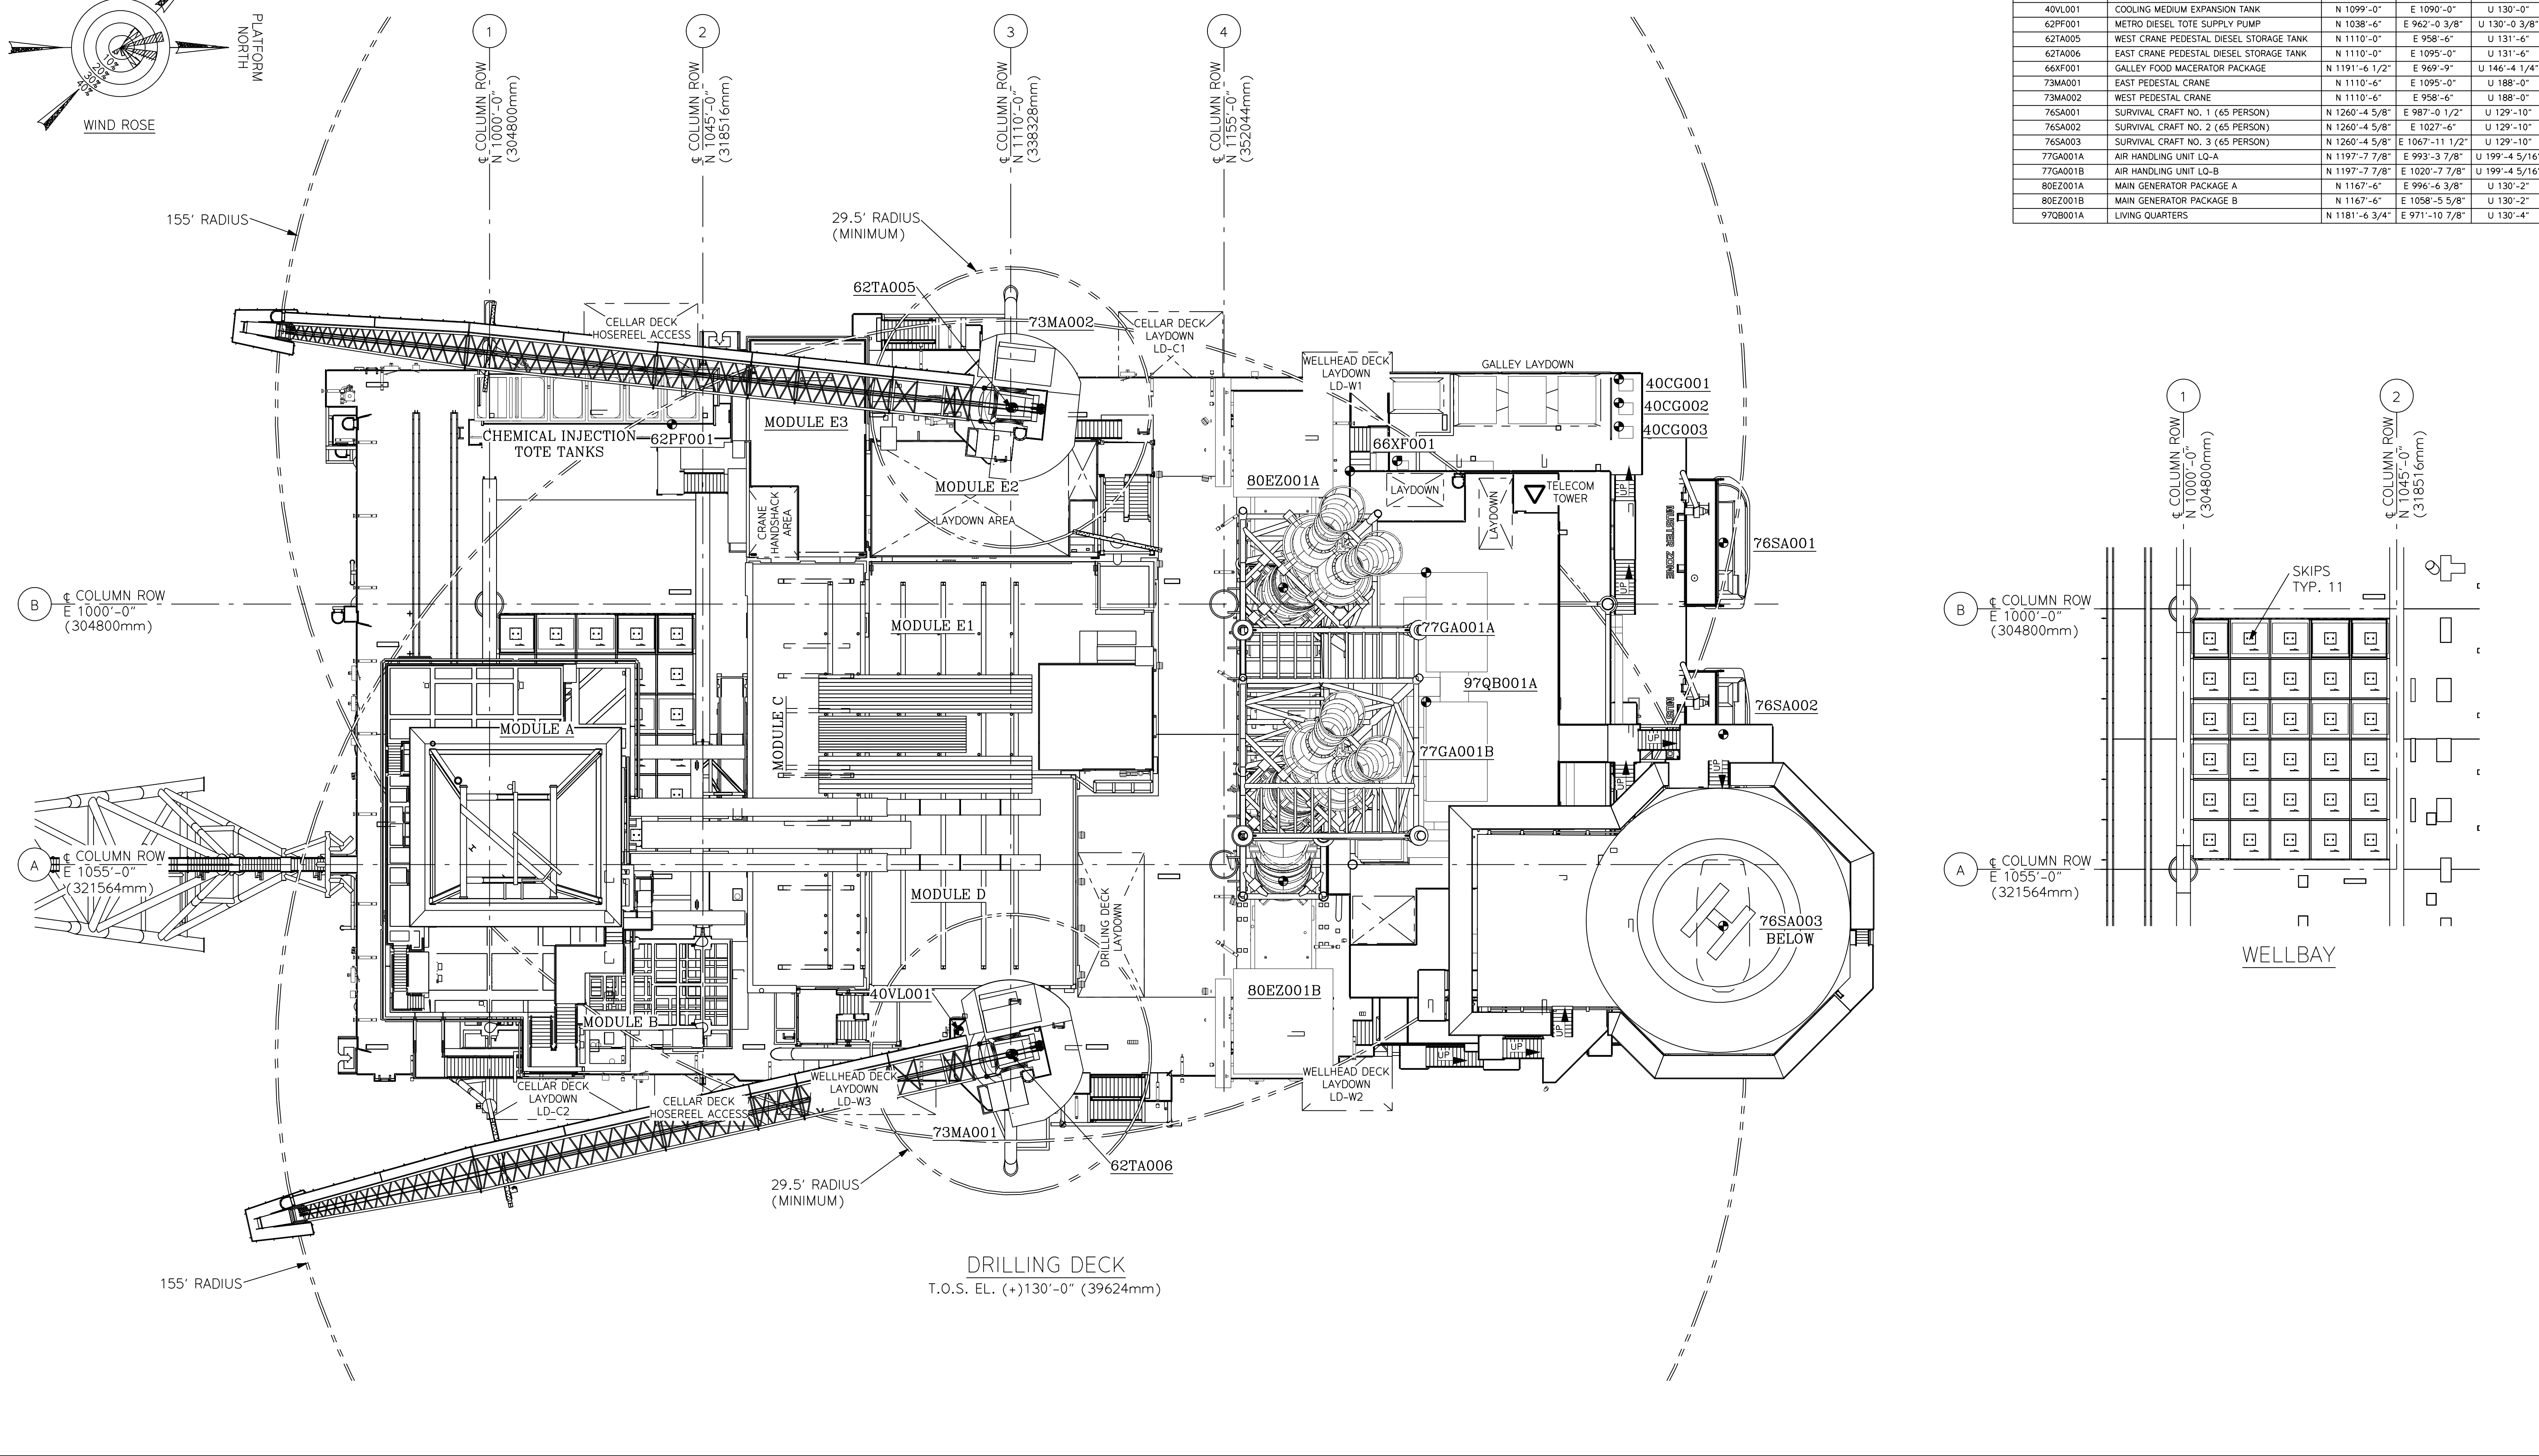


This document is issued upon the user's agreement not to (i) reproduce the material described therein; (ii) use the material for any purpose other than as specifically permitted in writing by Wood Group USA; or (iii) disclose or otherwise disseminate or allow any such disclosure or dissemination of this document or its contents to others except as specifically permitted in writing by Wood Group USA. "Wood Group USA" as used herein refers to Wood Group USA, Inc. and its affiliates.

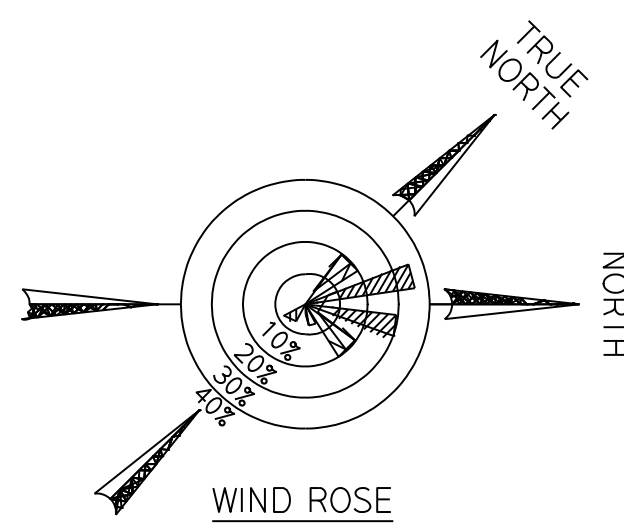

EQUIPMENT LOCATIONS				
TAG	DESCRIPTION	COORDINATE & ELEVATION		
40CG001	EXTERIOR COOLER CONDENSER	N 1238'-4"	E 952'-6"	U 146'-4 1/4"
40CG002	EXTERIOR FREEZER CONDENSER	N 1238'-4"	E 957'-6"	U 146'-4 1/4"
40CG003	EXTERIOR THAW CONDENSER	N 1238'-4"	E 962'-6"	U 146'-4 1/4"
40VL001	COOLING MEDIUM EXPANSION TANK	N 1099'-0"	E 1090'-0"	U 130'-0"
62PF001	METRO DIESEL TOTE SUPPLY PUMP	N 1038'-6"	E 962'-0 3/8"	U 130'-0 3/8"
62TA005	WEST CRANE PEDESTAL DIESEL STORAGE TANK	N 1110'-0"	E 958'-6"	U 131'-6"
62TA006	EAST CRANE PEDESTAL DIESEL STORAGE TANK	N 1110'-0"	E 1095'-0"	U 131'-6"
66XF001	GALLEY FOOD MACERATOR PACKAGE	N 1191'-6 1/2"	E 969'-9"	U 146'-4 1/4"
73MA001	EAST PEDESTAL CRANE	N 1110'-6"	E 1095'-0"	U 188'-0"
73MA002	WEST PEDESTAL CRANE	N 1110'-6"	E 958'-6"	U 188'-0"
76SA001	SURVIVAL CRAFT NO. 1 (65 PERSON)	N 1260'-4 5/8"	E 987'-0 1/2"	U 129'-10"
76SA002	SURVIVAL CRAFT NO. 2 (65 PERSON)	N 1260'-4 5/8"	E 1027'-6"	U 129'-10"
76SA003	SURVIVAL CRAFT NO. 3 (65 PERSON)	N 1260'-4 5/8"	E 1067'-11 1/2"	U 129'-10"
77GA001A	AIR HANDLING UNIT LO-A	N 1197'-7 7/8"	E 993'-3 7/8"	U 199'-4 5/16"
77GA001B	AIR HANDLING UNIT LO-B	N 1197'-7 7/8"	E 1020'-7 7/8"	U 199'-4 5/16"
80EZ001A	MAIN GENERATOR PACKAGE A	N 1167'-6"	E 996'-6 3/8"	U 130'-2"
80EZ001B	MAIN GENERATOR PACKAGE B	N 1167'-6"	E 1058'-5 5/8"	U 130'-2"
97QB001A	LIVING QUARTERS	N 1181'-6 3/4"	E 971'-10 7/8"	U 130'-4"

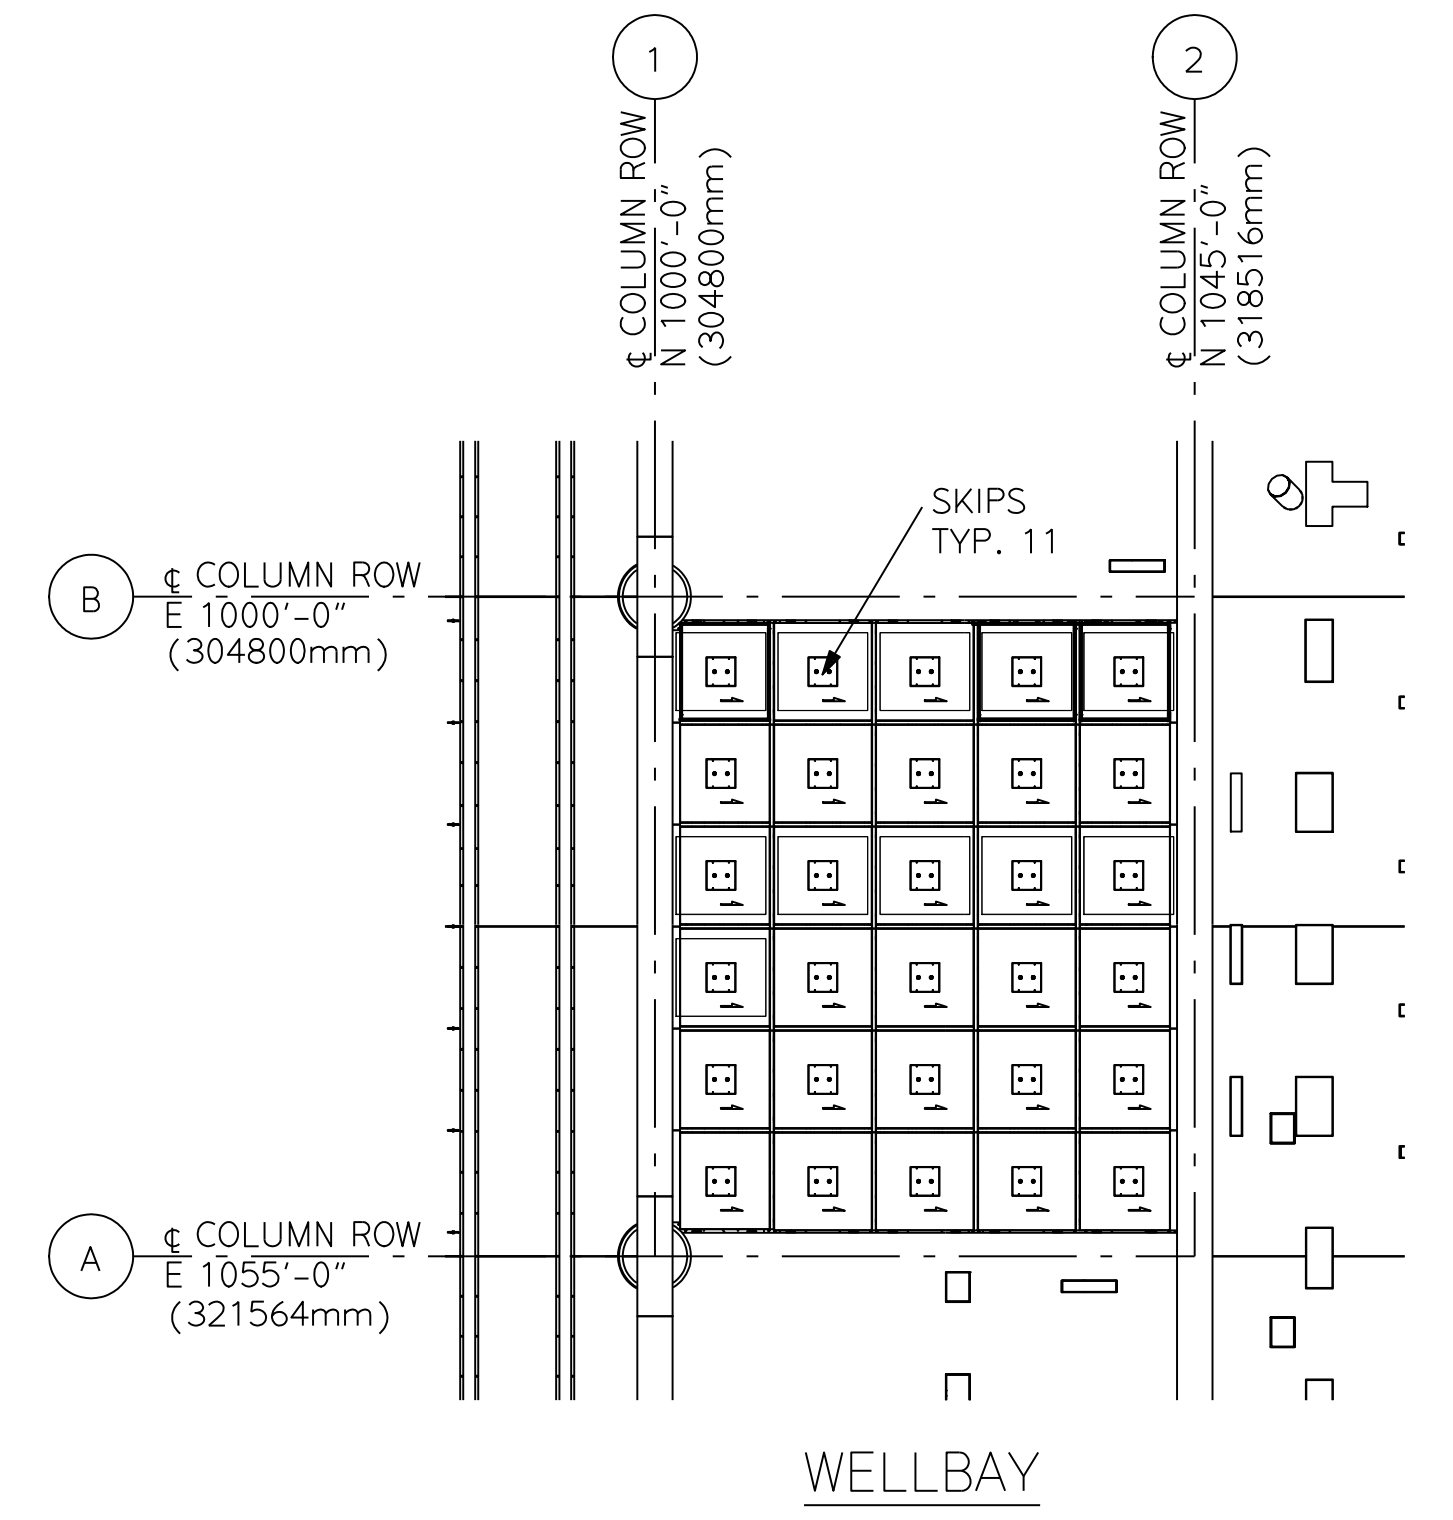

DRILLING DECK
T.O.S. EL. (+)130'-0" (39624mm)

REV	DATE	BY	DESCRIPTION	CHK	ENGR	APPR	CLIENT
09C	30MAY17	KR	ISSUED FOR CONSTRUCTION	CZ	MB	EMF	
08	21FEB17	KR	RE-ISSUED FOR DESIGN	CZ	MB	EMF	
07	25OCT16	EB	RE-ISSUED FOR DESIGN	CZ	MB	EMF	
06	10MAR16	EB	RE-ISSUED FOR DESIGN	CZ	TFB	EMF	
05	29OCT15	EB	ISSUED FOR DESIGN	CZ	TFB	LSE	
04	08OCT15	EB	ISSUED FOR INFORMATION	CZ	TFB	LSE	
03	10AUG15	EB	ISSUED FOR HAZID	CZ	TFB	LSE	
02	17JUN15	EB	RE-ISSUED FOR CLIENT REVIEW	CZ	TFB	LSE	
10C	27OCT17	KR	RE-ISSUED FOR CONSTRUCTION	CZ	MB	EMF	

Kiewit **WOOD GROUP USA, INC.**

PROJECT NO. 106663
CONTRACT NO. 4503367243

DESIGNED BY EB 27APR15
DRAWN BY EB 27APR15
CHECKED BY CZ 27APR15
APPROVED BY LSE 07MAY15

SCALE 1/16" = 1'-0"

SOUTH ATLANTIC HOLDING B.V.
PEREGRINO II
WELLHEAD PLATFORM 'C' - DECK

EQUIPMENT LOCATION PLAN
DRILLING DECK

DWG. NO. C140-MU-L-XF-0001-01
REV.10C