


LAYOUT GERAL – TUBOVIA (ETAPA 1)
 CANTEIRO FLUTUANTE
 ESCALA 1:125

10	CONFIDENTIAL AGREEMENT		GENERAL NOTES		REFERENCE DOCUMENTS		REVISIONS TABLE																																							
	THIS DRAWING AND ITS CONTENTS, SPECIFICATIONS AND DESIGN CONTENTS ARE PROPRIETARY INFORMATION AND MAY NOT BE REPRODUCED, TRANSFERRED OR ISSUED FOR MANUFACTURE WITHOUT WRITTEN CONSENT FROM BELOV.		-All dimensions in meter unless otherwise indicated		<table border="1"> <thead> <tr> <th>REV</th> <th>DOCUMENT No</th> <th>NAME/DESCRIPTION</th> <th>REV</th> <th>DATE</th> <th>REVISION DESCRIPTION</th> <th>GRF</th> <th>SBM</th> <th>SBM</th> </tr> </thead> <tbody> <tr> <td>2</td> <td>31/12/15</td> <td>REVISÃO DO ARRANJO GERAL DO TERMINAL</td> <td>GRF</td> <td>SBM</td> <td>SBM</td> <td></td> <td></td> <td></td> </tr> <tr> <td>1</td> <td>09/04/15</td> <td>INCLUSÃO DO CANTEIRO DE TERRA AUXILIAR</td> <td>GRF</td> <td>SBM</td> <td>SBM</td> <td></td> <td></td> <td></td> </tr> <tr> <td>0</td> <td>13/05/14</td> <td>EMITIDO PARA COMENTÁRIOS</td> <td>GRF</td> <td>SBM</td> <td>SBM</td> <td></td> <td></td> <td></td> </tr> </tbody> </table>		REV	DOCUMENT No	NAME/DESCRIPTION	REV	DATE	REVISION DESCRIPTION	GRF	SBM	SBM	2	31/12/15	REVISÃO DO ARRANJO GERAL DO TERMINAL	GRF	SBM	SBM				1	09/04/15	INCLUSÃO DO CANTEIRO DE TERRA AUXILIAR	GRF	SBM	SBM				0	13/05/14	EMITIDO PARA COMENTÁRIOS	GRF	SBM	SBM				DRAWN BY: GUILHERME FALCÃO DESIGNED BY: SÉRGIO H. BELOV MOREIRA DATE: 13/05/2014 SCALE: AS SHOWN SHEET: 1 OF 2 BELOV DWG. NO. 01.OBR.026/13-DW.LAY.007 3rd ANGLE:		PROJECT: TERMINAL PRIVATIVO DA BRASKEM TITLE: LAYOUT OBRA - TUBOVIA CLIENT DWG NO: D-6780-200-00-101-R0-B REV: 0	
	REV	DOCUMENT No	NAME/DESCRIPTION	REV	DATE	REVISION DESCRIPTION	GRF	SBM	SBM																																					
2	31/12/15	REVISÃO DO ARRANJO GERAL DO TERMINAL	GRF	SBM	SBM	
1	09/04/15	INCLUSÃO DO CANTEIRO DE TERRA AUXILIAR	GRF	SBM	SBM	
0	13/05/14	EMITIDO PARA COMENTÁRIOS	GRF	SBM	SBM	
A		B		C		D		E		F		G		H		I		J																												

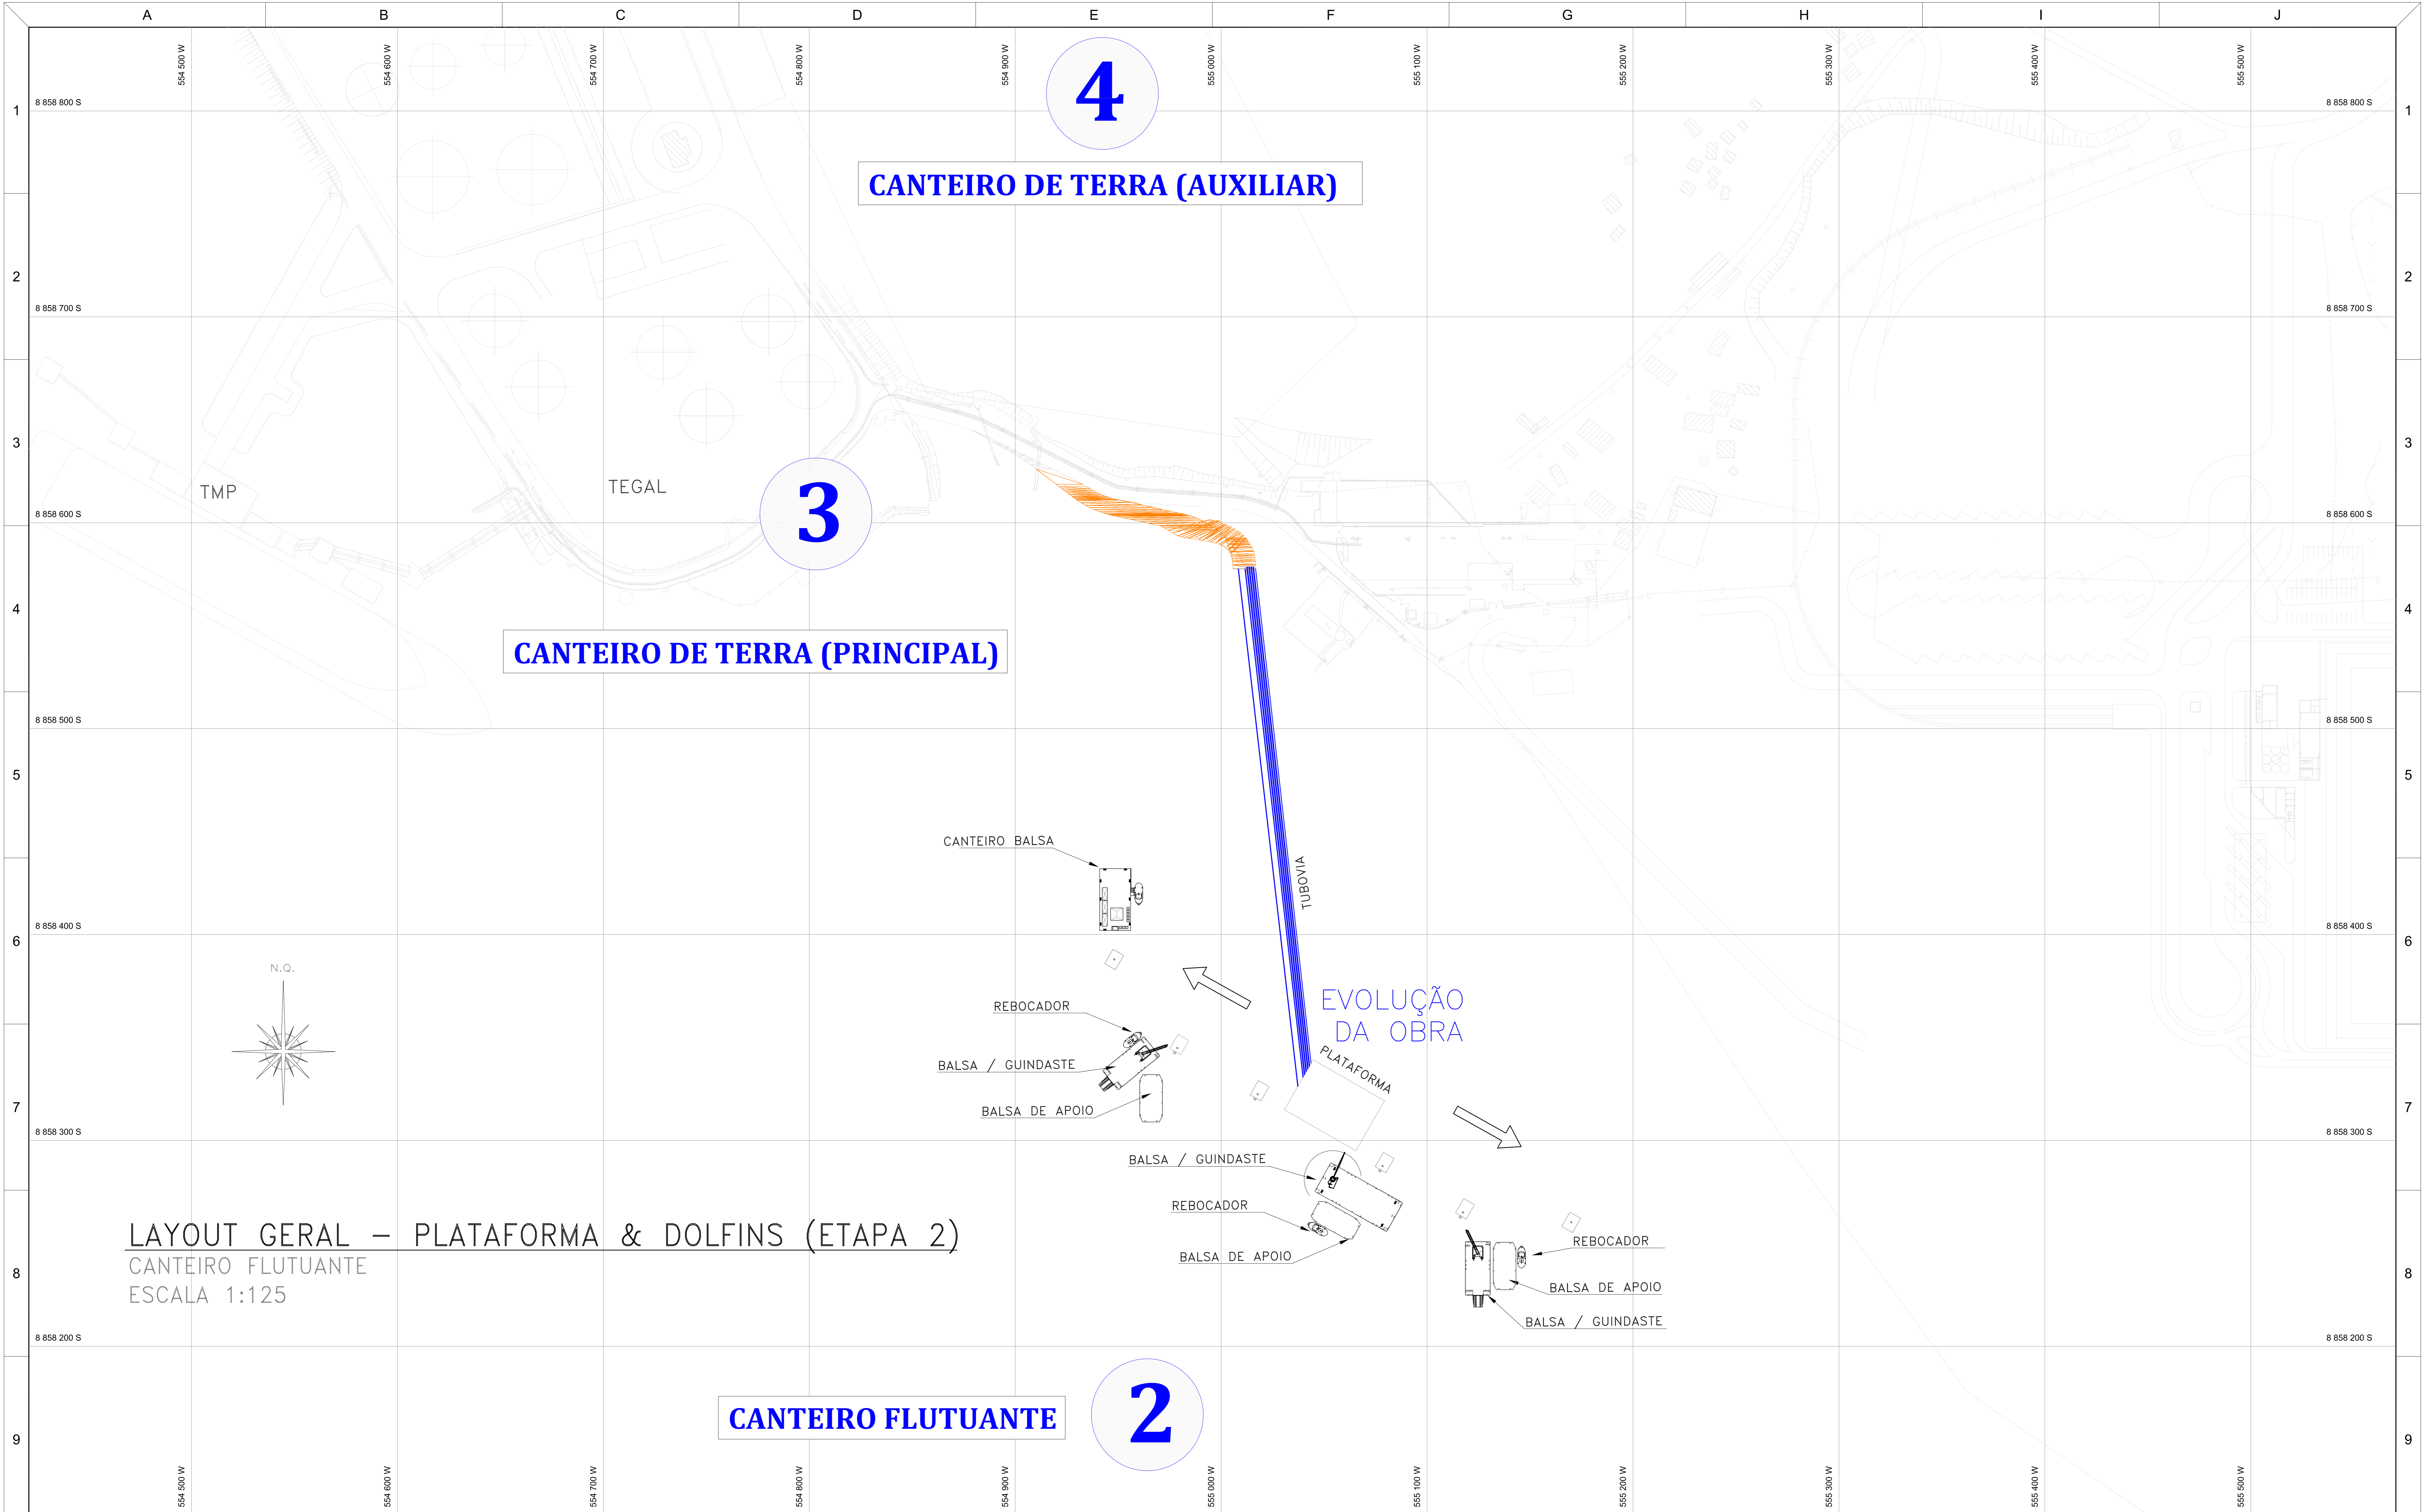

LAYOUT GERAL - PLATAFORMA & DOLFINOS (ETAPA 2)
 CANTEIRO FLUTUANTE
 ESCALA 1:125

CONFIDENTIAL AGREEMENT

THIS DRAWING AND ITS CONTENTS, SPECIFICATIONS AND DESIGN CONTENTS ARE PROPRIETARY INFORMATION AND MAY NOT BE REPRODUCED, TRANSFERRED OR ISSUED FOR MANUFACTURE WITHOUT WRITTEN CONSENT FROM BELOV.

GENERAL NOTES

-All dimensions in meter unless otherwise indicated

REFERENCE DOCUMENTS

REV	DOCUMENT No	NAME/DESCRIPTION
0	D-003.6781-300-00-001-R00-B	PLANTA DE SITUAÇÃO
1		EMITIDO PARA COMENTÁRIOS

REVISIONS TABLE

REV	DATE	REVISION DESCRIPTION	GRF	SBM	SBM
2	31/12/15	REVISÃO DO ARRANJO GERAL DO TERMINAL	GRF	SBM	SBM
1	09/04/15	INCLUSÃO DO CANTEIRO DE TERRA AUXILIAR	GRF	SBM	SBM
0	13/05/14	EMITIDO PARA COMENTÁRIOS	GRF	SBM	SBM




LOGO:

DRAWN BY: GUILHERME FALCÃO
 DATE: 13/05/2014
 BELOV DWG. NO.: 01.OBR.026/13-DW.LAY.007

DESIGNED BY: SÉRGIO H. BELOV MOREIRA
 SCALE: AS SHOWN
 3rd ANGLE:

PROJECT: TERMINAL PRIVATIVO DA BRASKEM
 TITLE: LAYOUT OBRA - PLATAFORMA E DOLFINOS
 CLIENT DWG NO: D-6780-200-00-101-R0-B
 REV: 0

EVOLUÇÃO DA OBRA

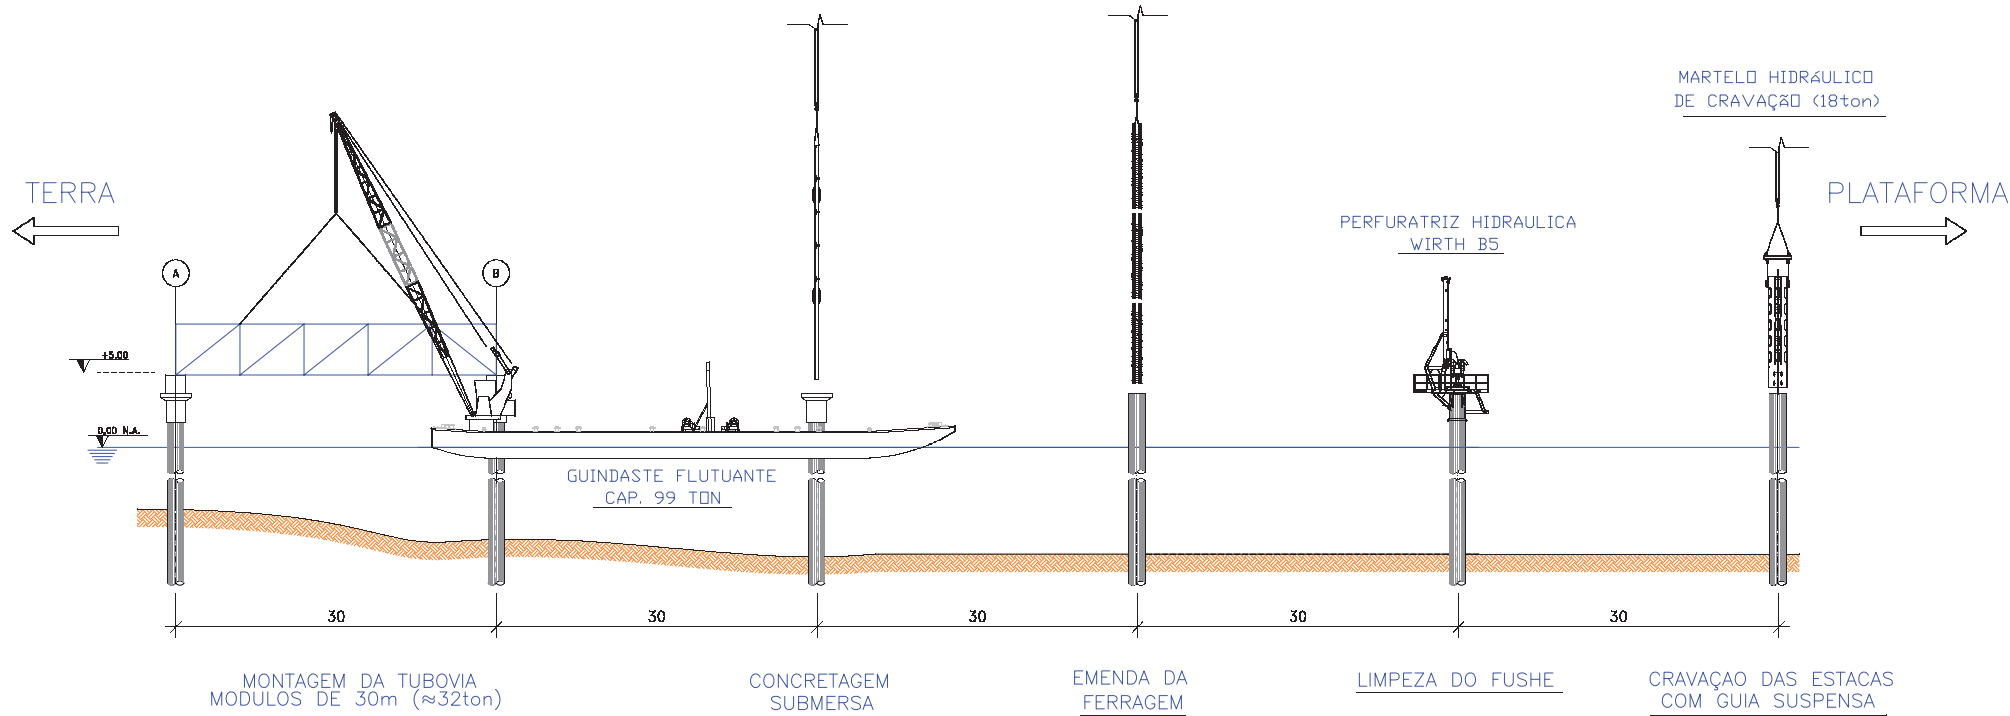

CORTE - EXECUÇÃO TUBOVIA
ESCALA 1:12,5

CONFIDENTIAL AGREEMENT		GENERAL NOTES		REFERENCE DOCUMENTS		REVISIONS TABLE					
THIS DRAWING AND ITS CONTENTS, SPECIFICATIONS AND DESIGN CONTENTS ARE PROPRIETARY INFORMATION AND MAY NOT BE REPRODUCED, TRANSFERRED OR ISSUED FOR MANUFACTURE WITHOUT WRITTEN CONSENT FROM BELOV.		--All dimensions in meter unless otherwise indicated						DRAWN BY: GUILHERME FALCÃO DESIGNED BY: SERGIO H. BELOV NORDEIRA DATE: 06/12/2013 SCALE: AS SHOWN SHEET: 3 OF 5 TITLE: CORTE - EXECUÇÃO TUBOVIA		PROJECT:	
0		D-6780-200-00-101-R0-B		ARRANJO GERAL		0		06/12/13		EMITIDO PARA COMENTÁRIOS	
REV		DOCUMENT No		NAME/DESCRIPTION		REV		DATE		REVISION DESCRIPTION	
A		B		C		D		E		F	
G		H		I		J					

EVOLUÇÃO DA OBRA



GUINDASTE FLUTUANTE
CAP. 99 TON

MARTELO HIDRÁULICO
DE CRAVAÇÃO (18ton)

MONTAGEM DAS PASSARELAS

GUINDASTE FLUTUANTE
CAP. 99 TON

0.00 N.A.

+5.00

DOLFIN DE AMARRAÇÃO
E ATRACAÇÃO

PLATAFORMA

DOLFIN DE AMARRAÇÃO
E ATRACAÇÃO

CORTE - EXECUÇÃO PLATAFORMA & DOLFINS

ESCALA 1:10

CONFIDENTIAL AGREEMENT

THIS DRAWING AND ITS CONTENTS, SPECIFICATIONS AND DESIGN CONTENTS ARE PROPRIETARY INFORMATION AND MAY NOT BE REPRODUCED, TRANSFERRED OR ISSUED FOR MANUFACTURE WITHOUT WRITTEN CONSENT FROM BELOV.

GENERAL NOTES

--All dimensions in meter unless otherwise indicated

REFERENCE DOCUMENTS

REV	DOCUMENT No	NAME/DESCRIPTION
0	D-6780-200-00-101-R0-B	ARRANJO GERAL

REVISIONS TABLE

REV	DATE	REVISION DESCRIPTION
0	05/12/13	EMITIDO PARA COMENTÁRIOS

LOCAL:

BELOV

CLIENT:



DRAWN BY:

GUILHERME FALCÃO

DESIGNED BY:

SERGIO H. BELOV NORDEIRA

DATE:

06/12/2013

SCALE:

AS SHOWN

SHEET:

5 OF 5

PROJECT:

CORTE - EXECUÇÃO PLATAFORMA & DOLFINS

BELOV DWG NO:

01.00R.026/13-DW.LAY.DWG

SHEET NO:

11

CLIENT DWG NO:

D-6780-200-00-101-R0-B

REV:

0