


Em cópias deste desenho com formato diferente do A1 atender à escala gráfica

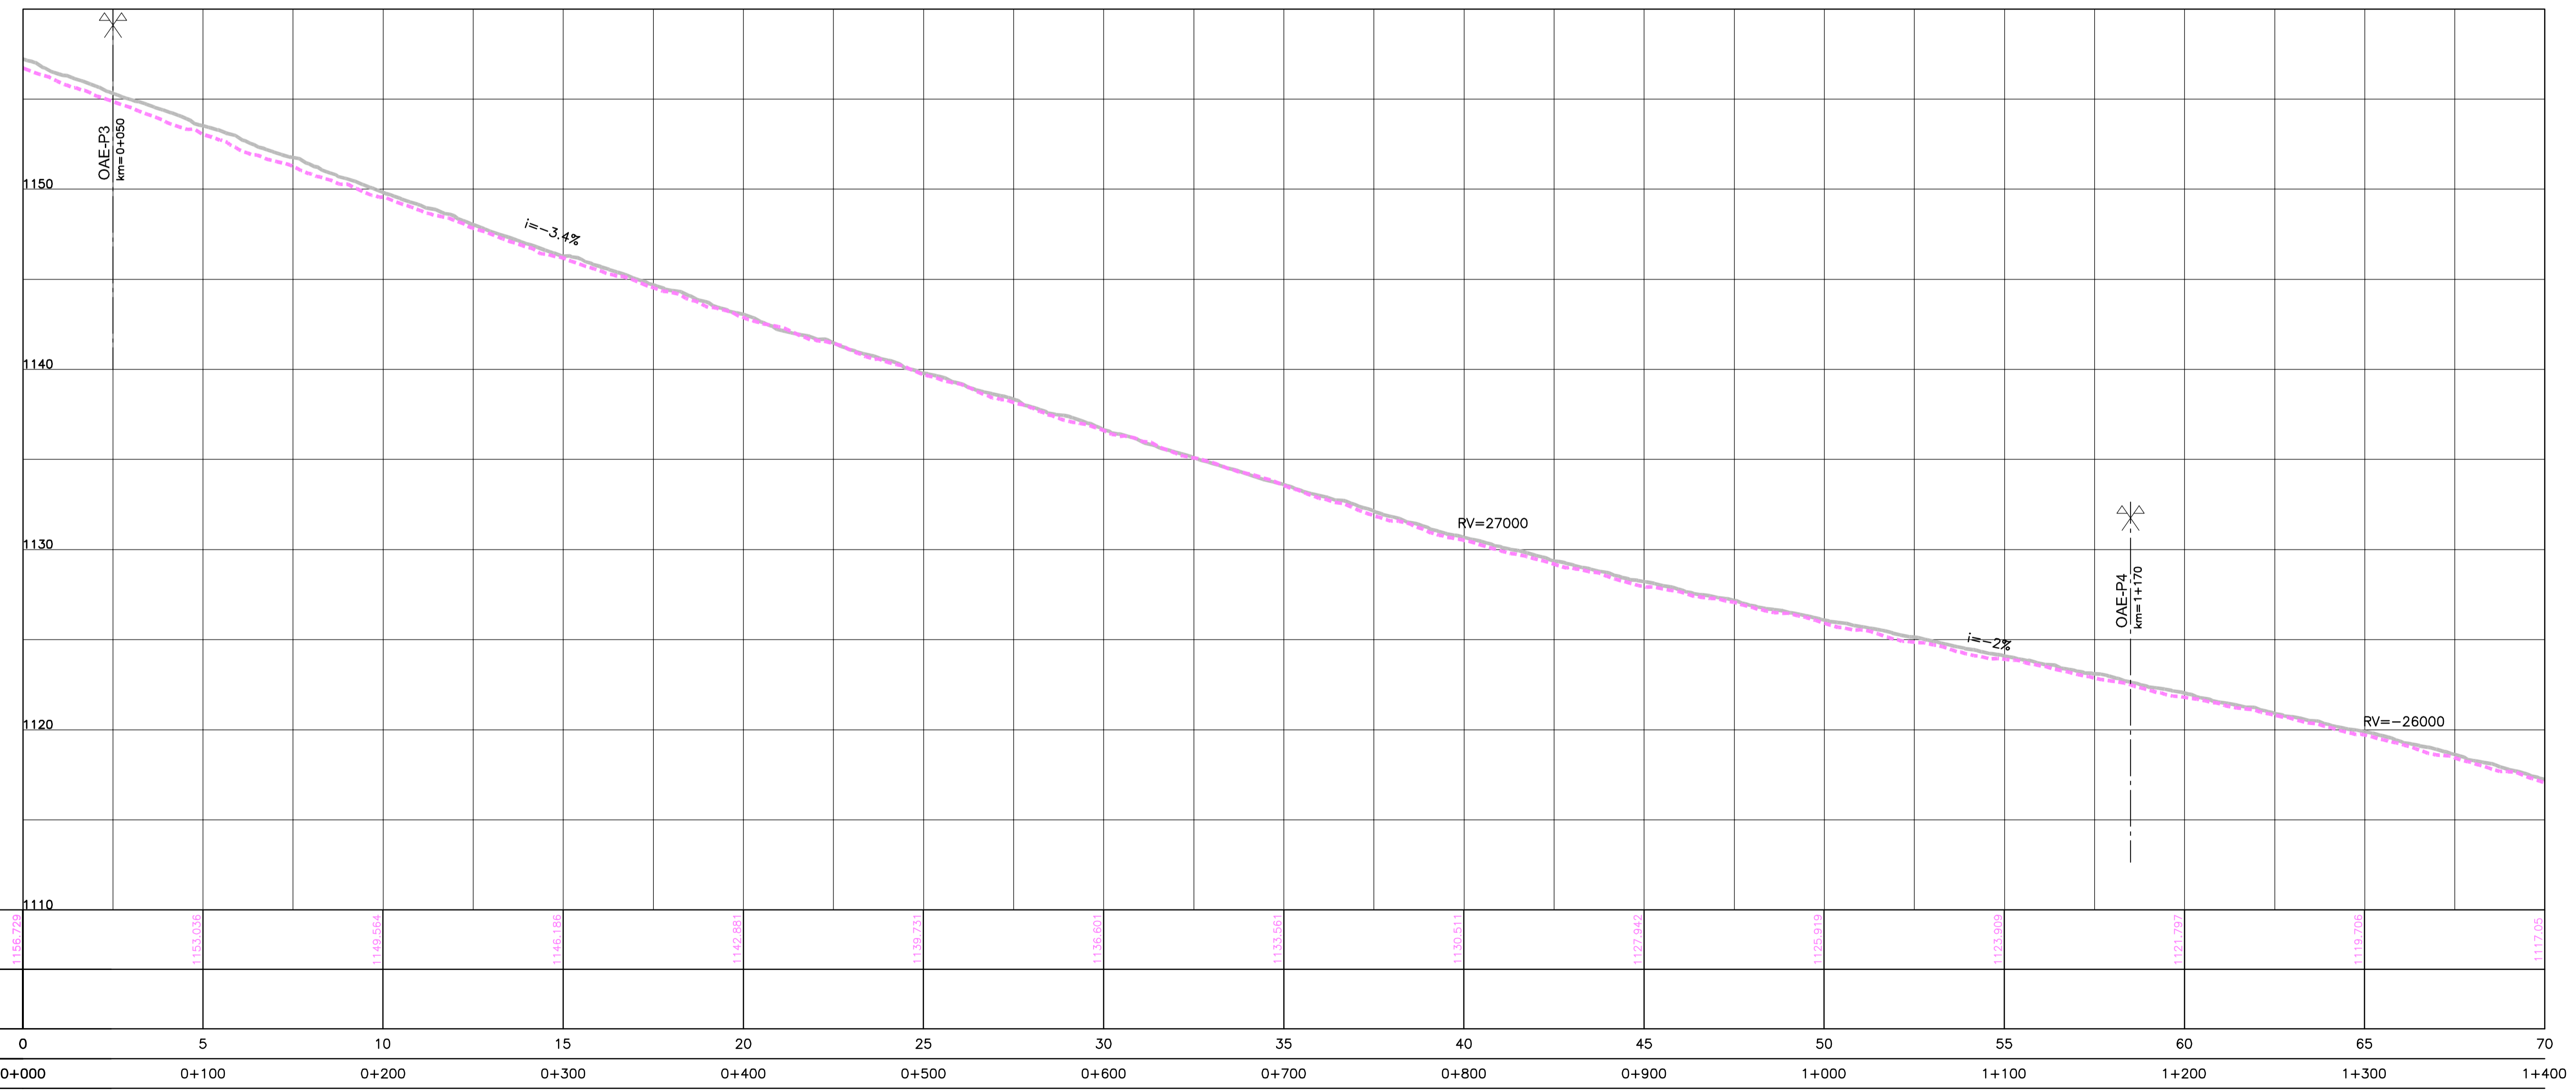

ESTEAQUEAMENTO	0	5	10	15	20	25	30	35	40	45	50	55	60	65	70
COTAS PROJETO PISTA NOVA ESQUERDA/DIREITA															
QUILOMETRAGEM	0+000	0+100	0+200	0+300	0+400	0+500	0+600	0+700	0+800	0+900	1+000	1+100	1+200	1+300	1+400

