
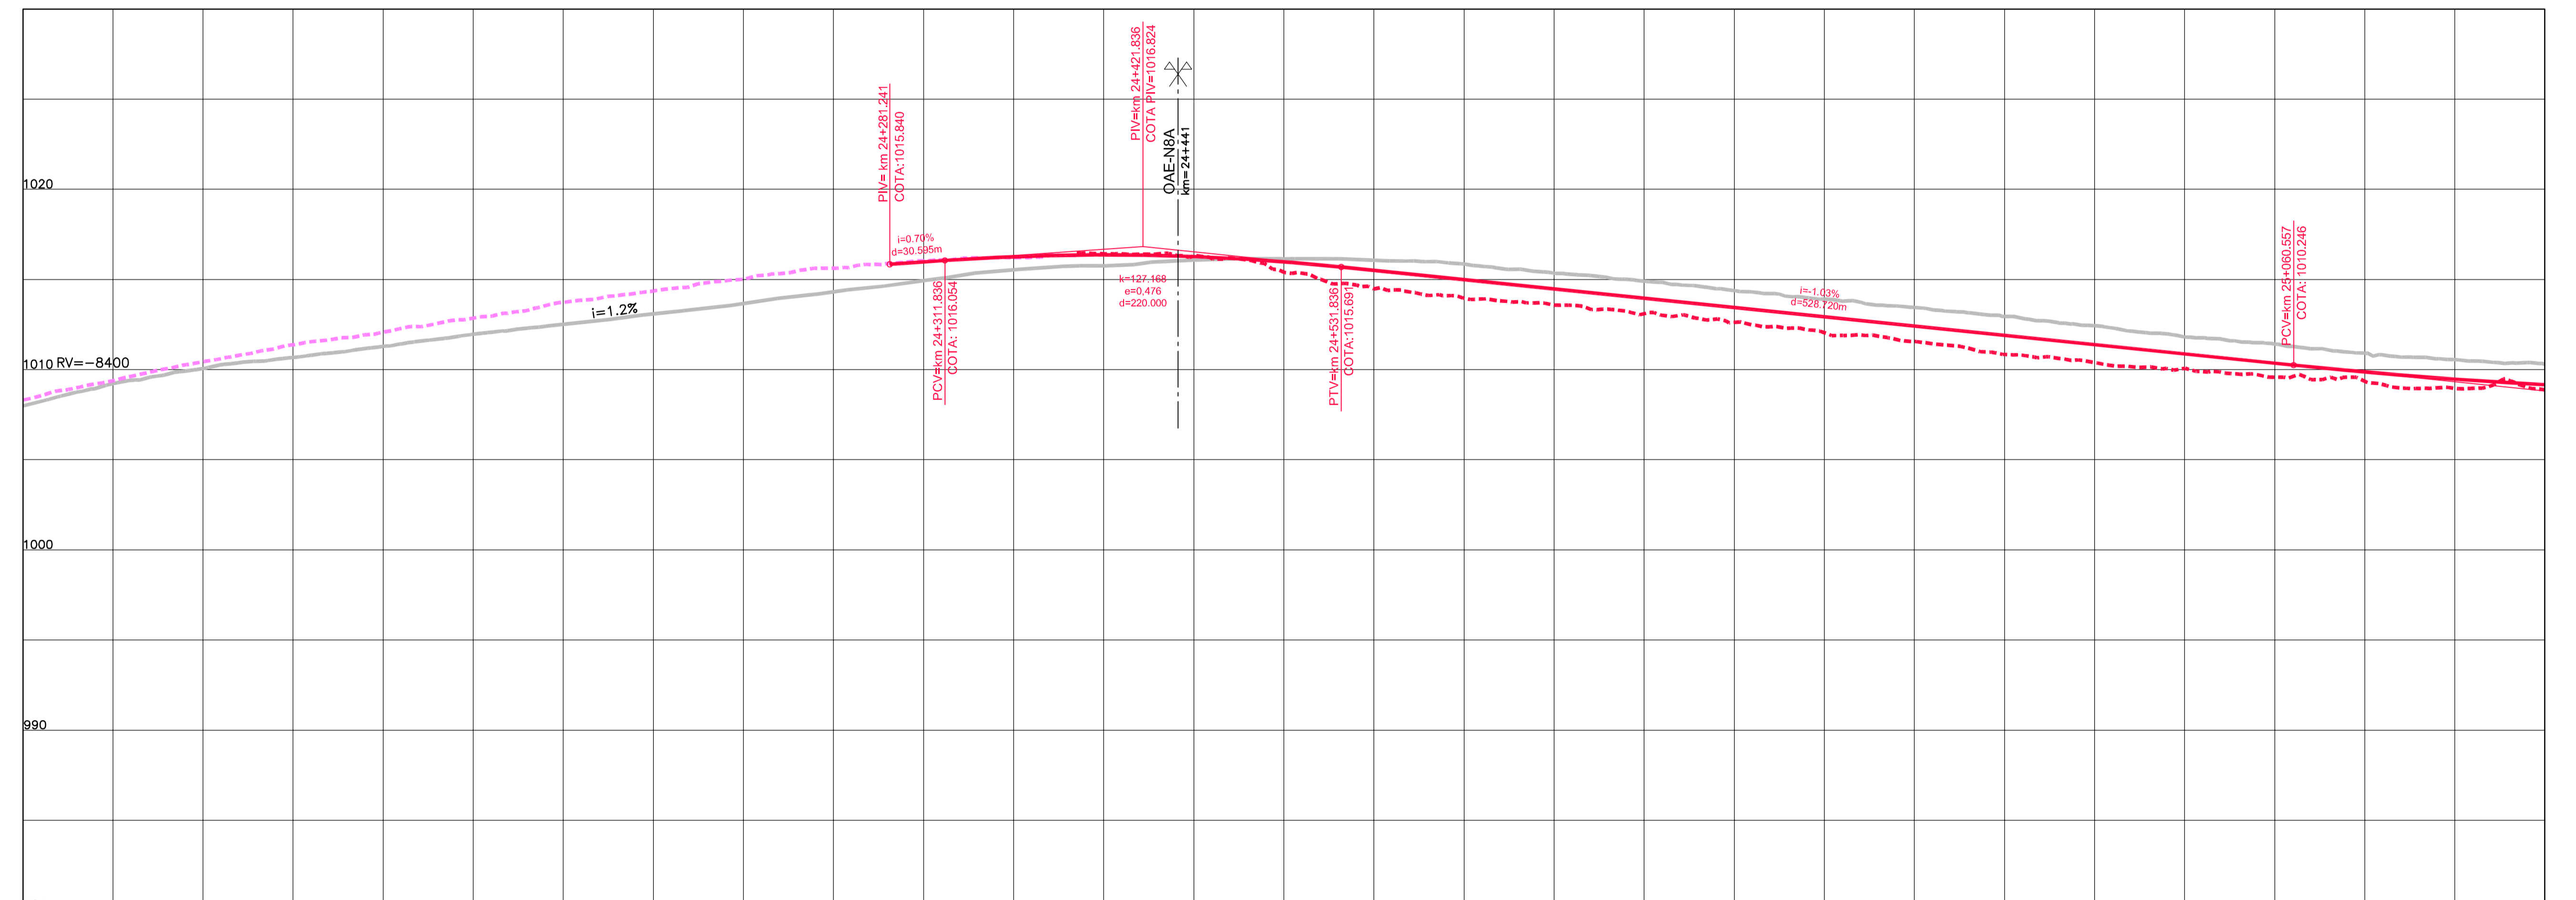


Em cópias deste desenho com formato diferente do A1 atender a escala gráfica

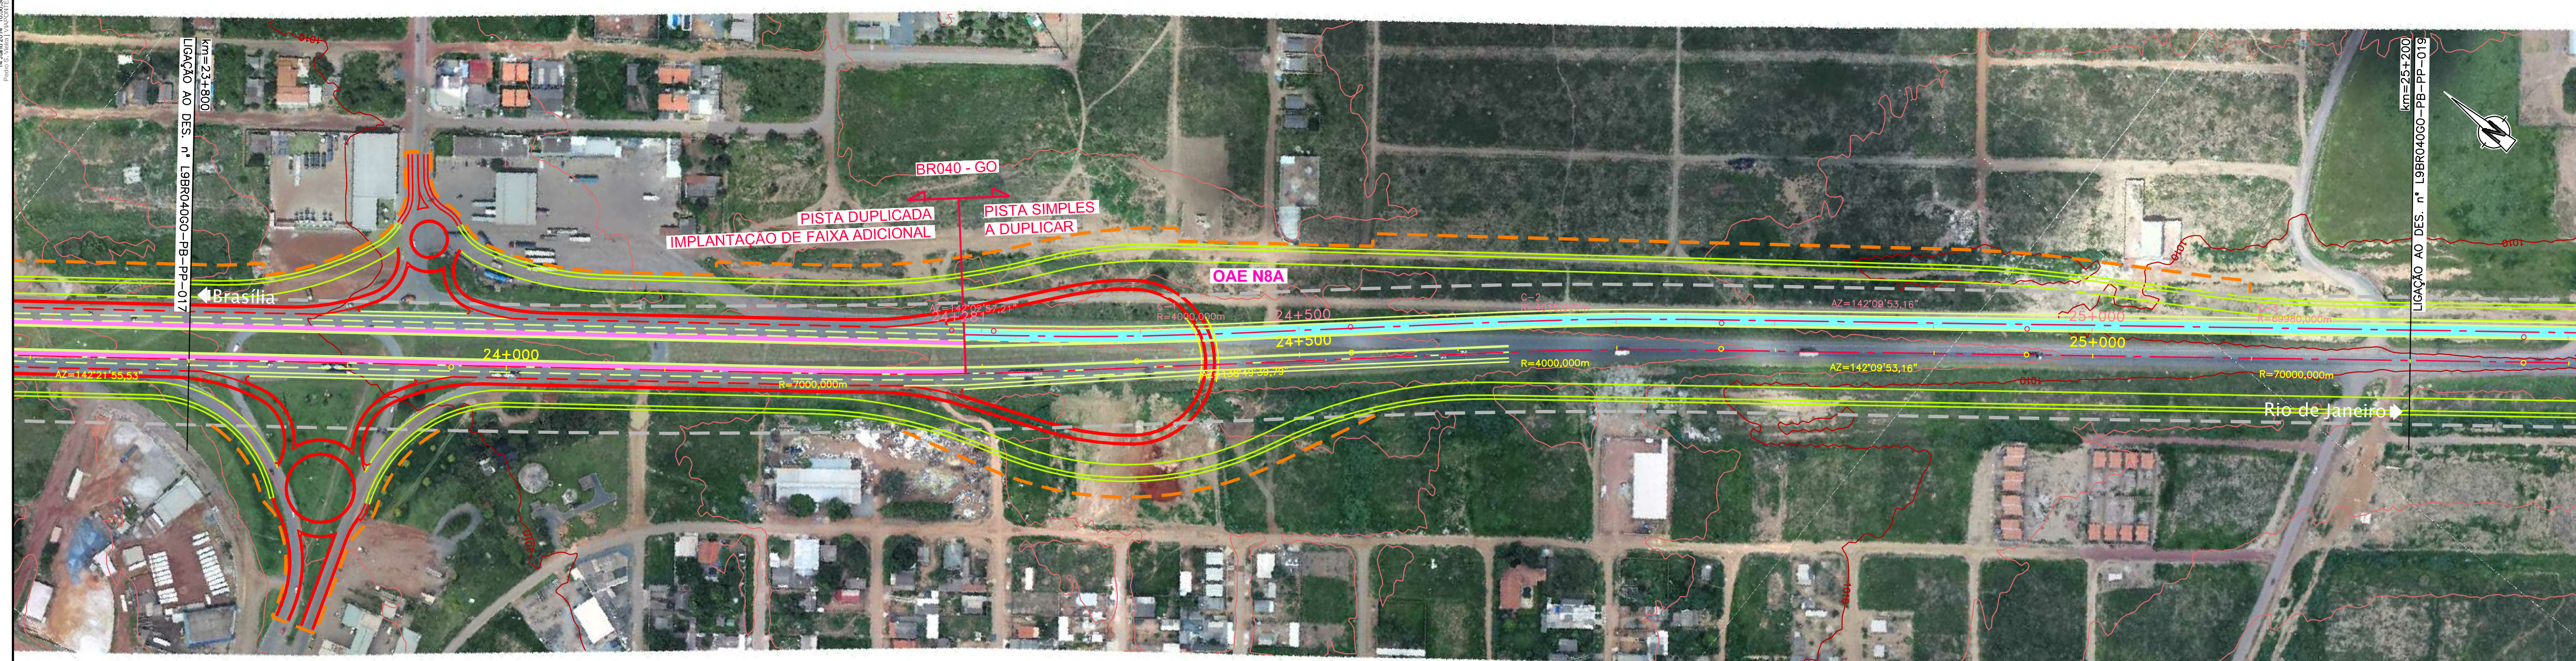

ESTAQUEAMENTO	1190	1195	1200	1205	1210	1215	1220	1225	1230	1235	1240	1245	1250	1255	1260
QUILOMETRAGEM	23+800	23+900	24+000	24+100	24+200	24+300	24+400	24+500	24+600	24+700	24+800	24+900	25+000	25+100	25+200