
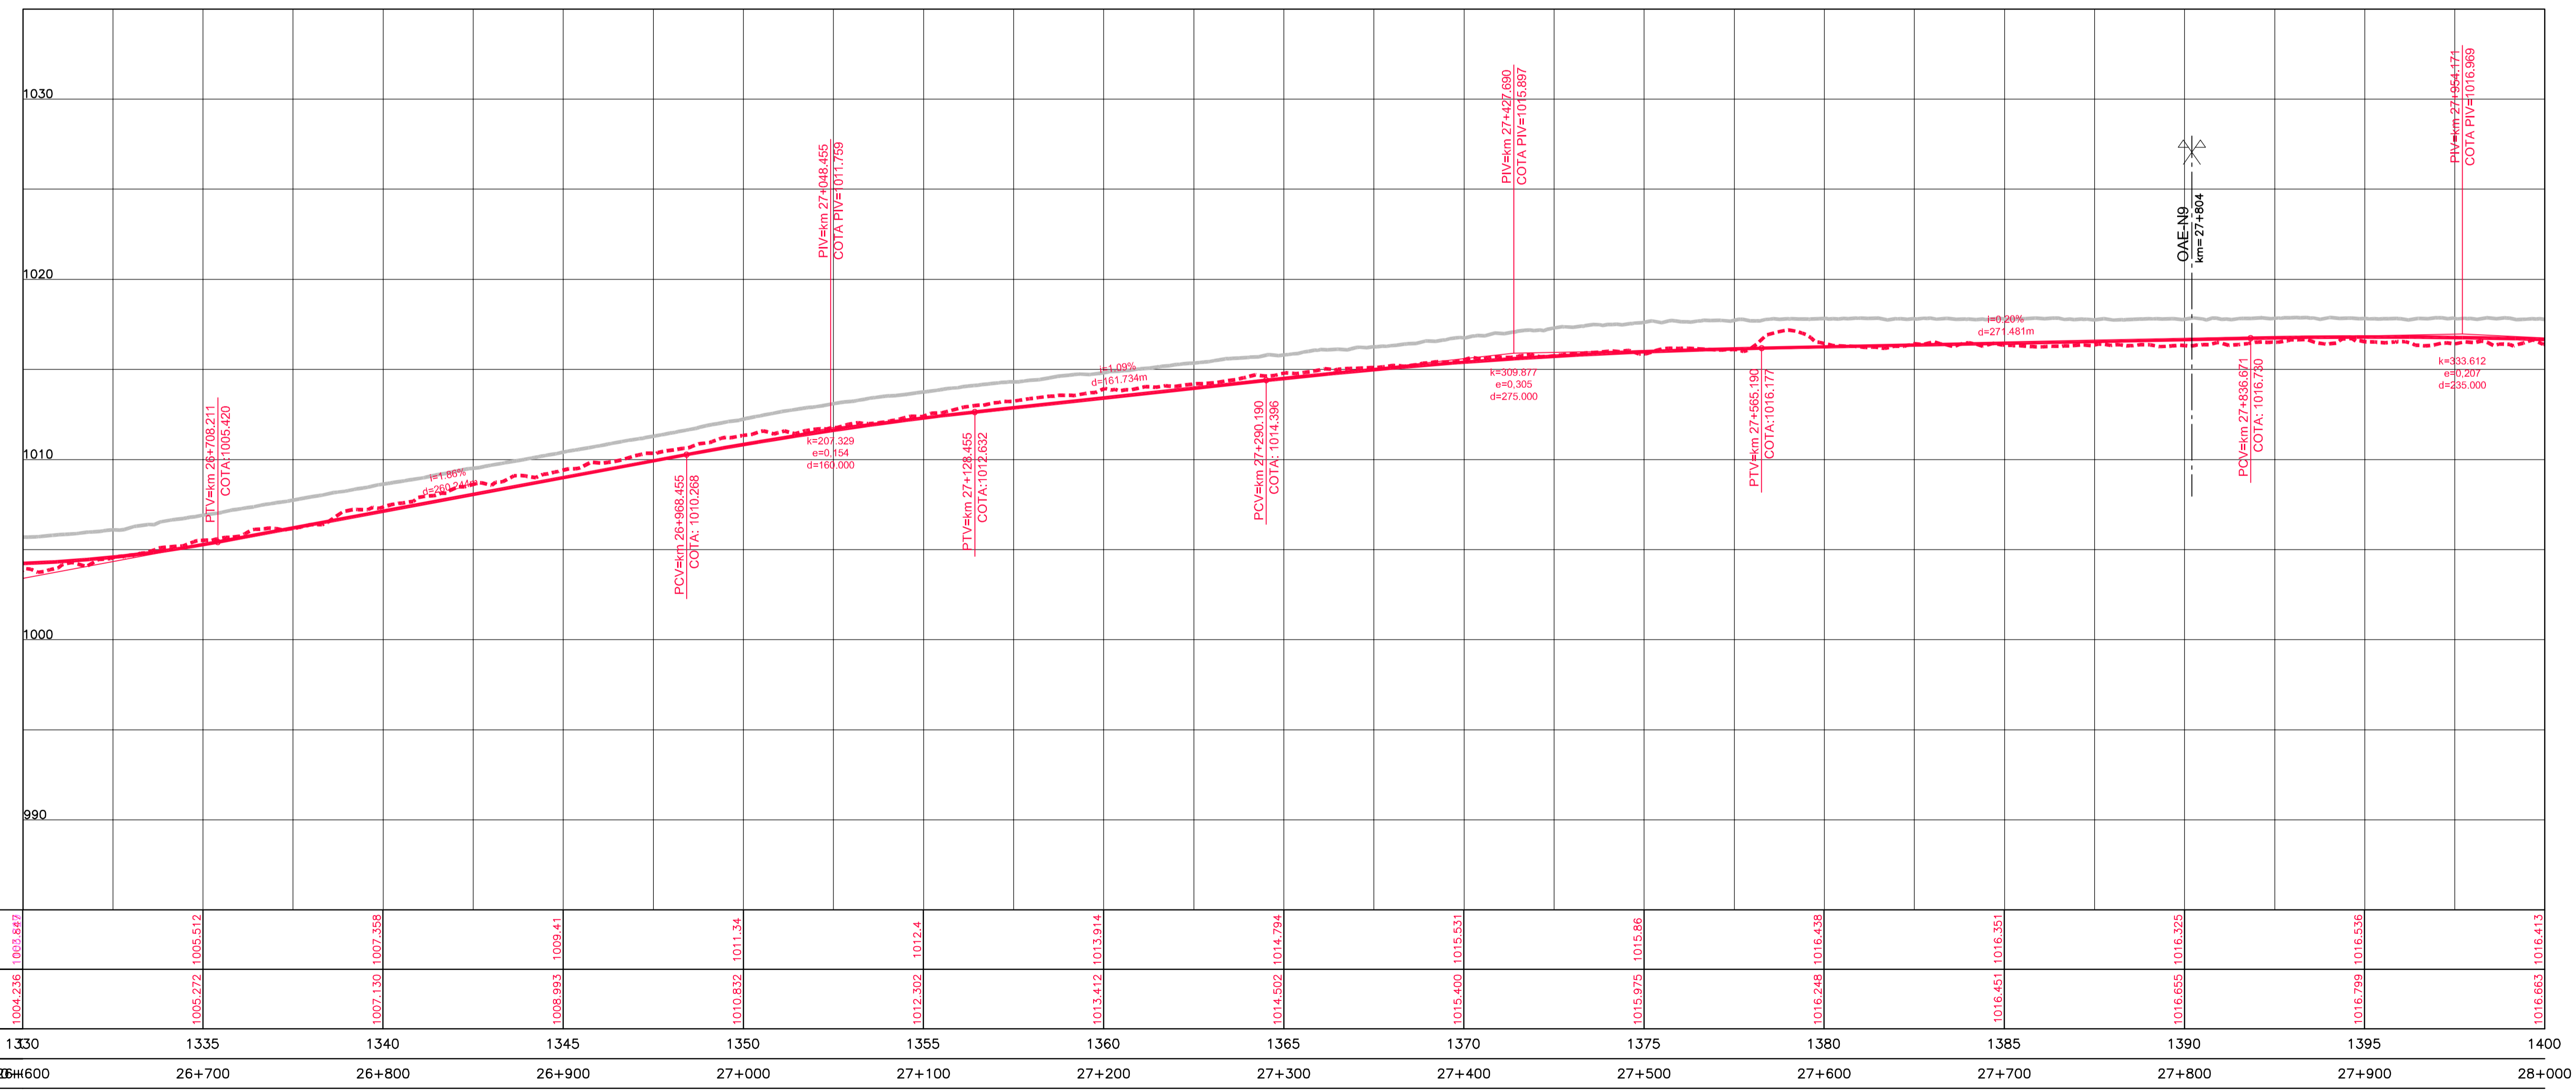


Em cópias deste desenho com formato diferente do A1 atender à escala gráfica

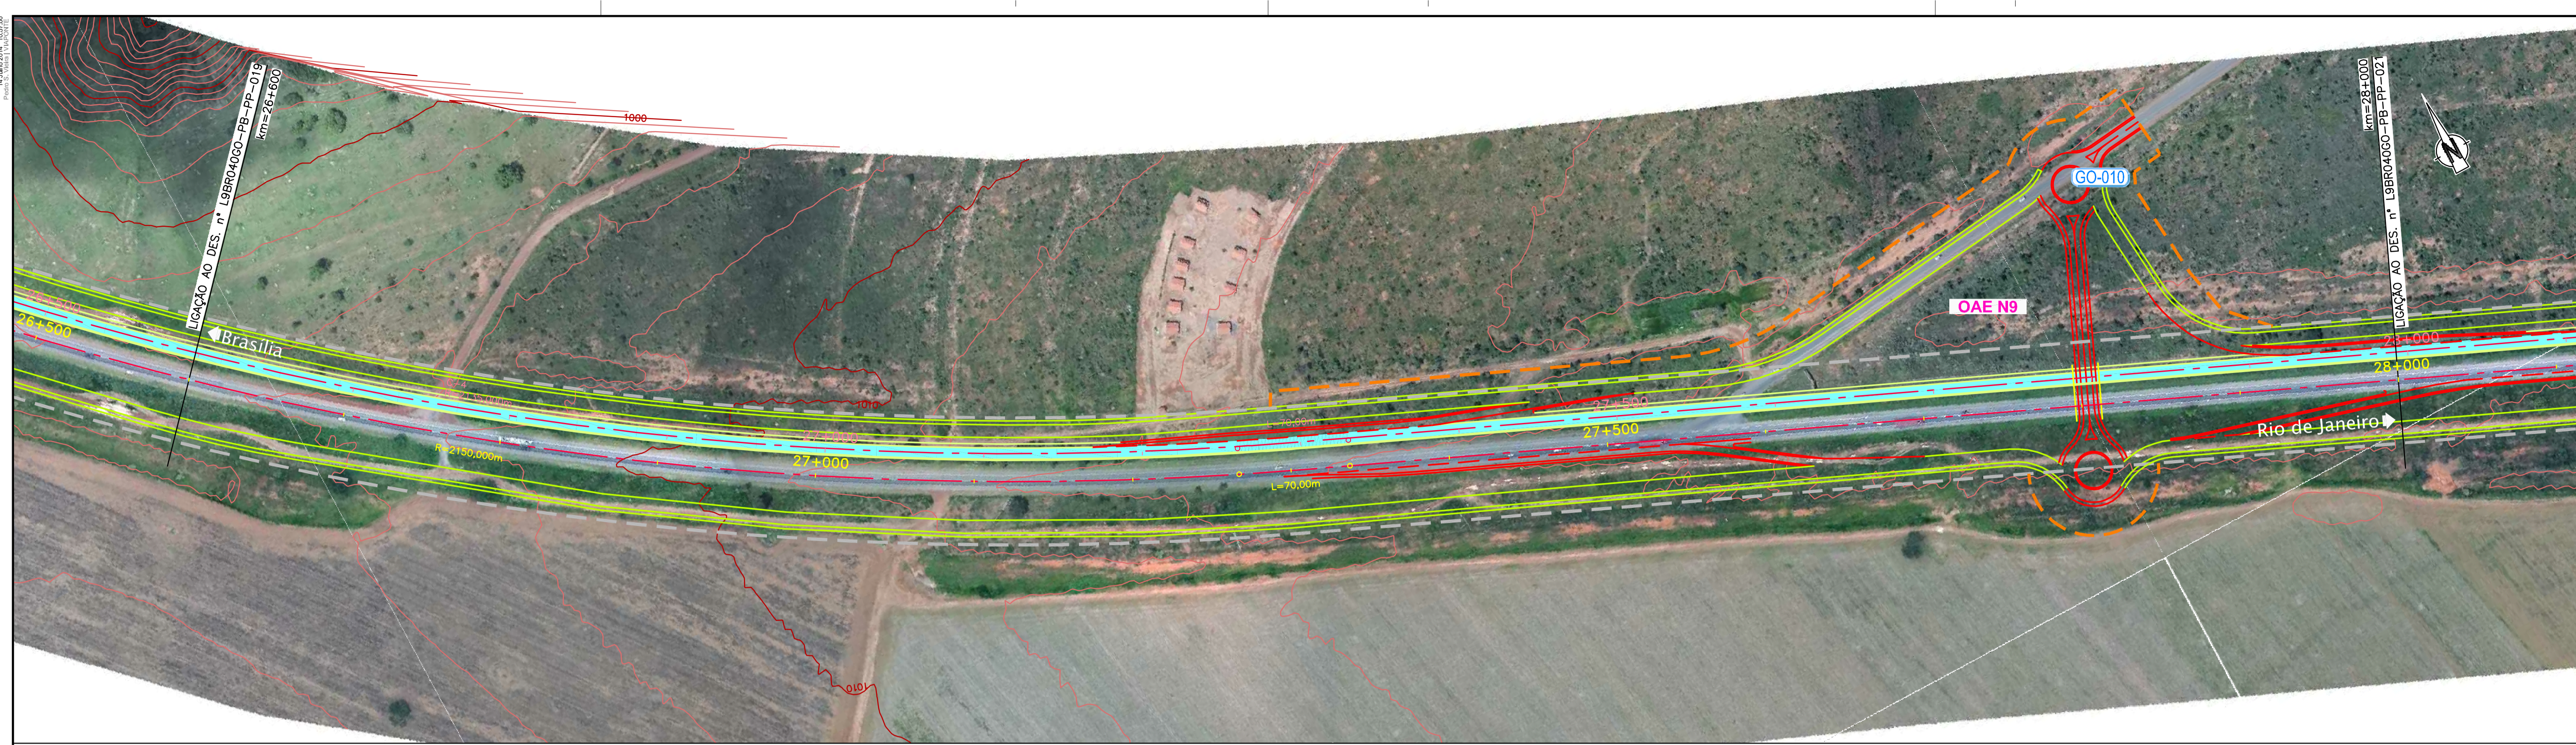

	1330	1335	1340	1345	1350	1355	1360	1365	1370	1375	1380	1385	1390	1395	1400
COTAS TERRENO PISTA NOVA ESQUERDA/DIREITA	1003.647	1005.512	1007.358	1009.41	1011.34	1012.4	1013.914	1014.794	1015.531	1015.86	1016.438	1016.351	1016.325	1016.536	1016.413
COTAS PROJETO PISTA NOVA ESQUERDA/DIREITA	1004.236	1005.272	1007.130	1008.993	1010.832	1012.302	1013.412	1014.502	1015.400	1015.975	1016.248	1016.451	1016.655	1016.799	1016.663
ESTAQUEAMENTO	1330	1335	1340	1345	1350	1355	1360	1365	1370	1375	1380	1385	1390	1395	1400
QUILOMETRAGEM	26+600	26+700	26+800	26+900	27+000	27+100	27+200	27+300	27+400	27+500	27+600	27+700	27+800	27+900	28+000