


Em cópias deste desenho com formato diferente do A1 atender a escala gráfica

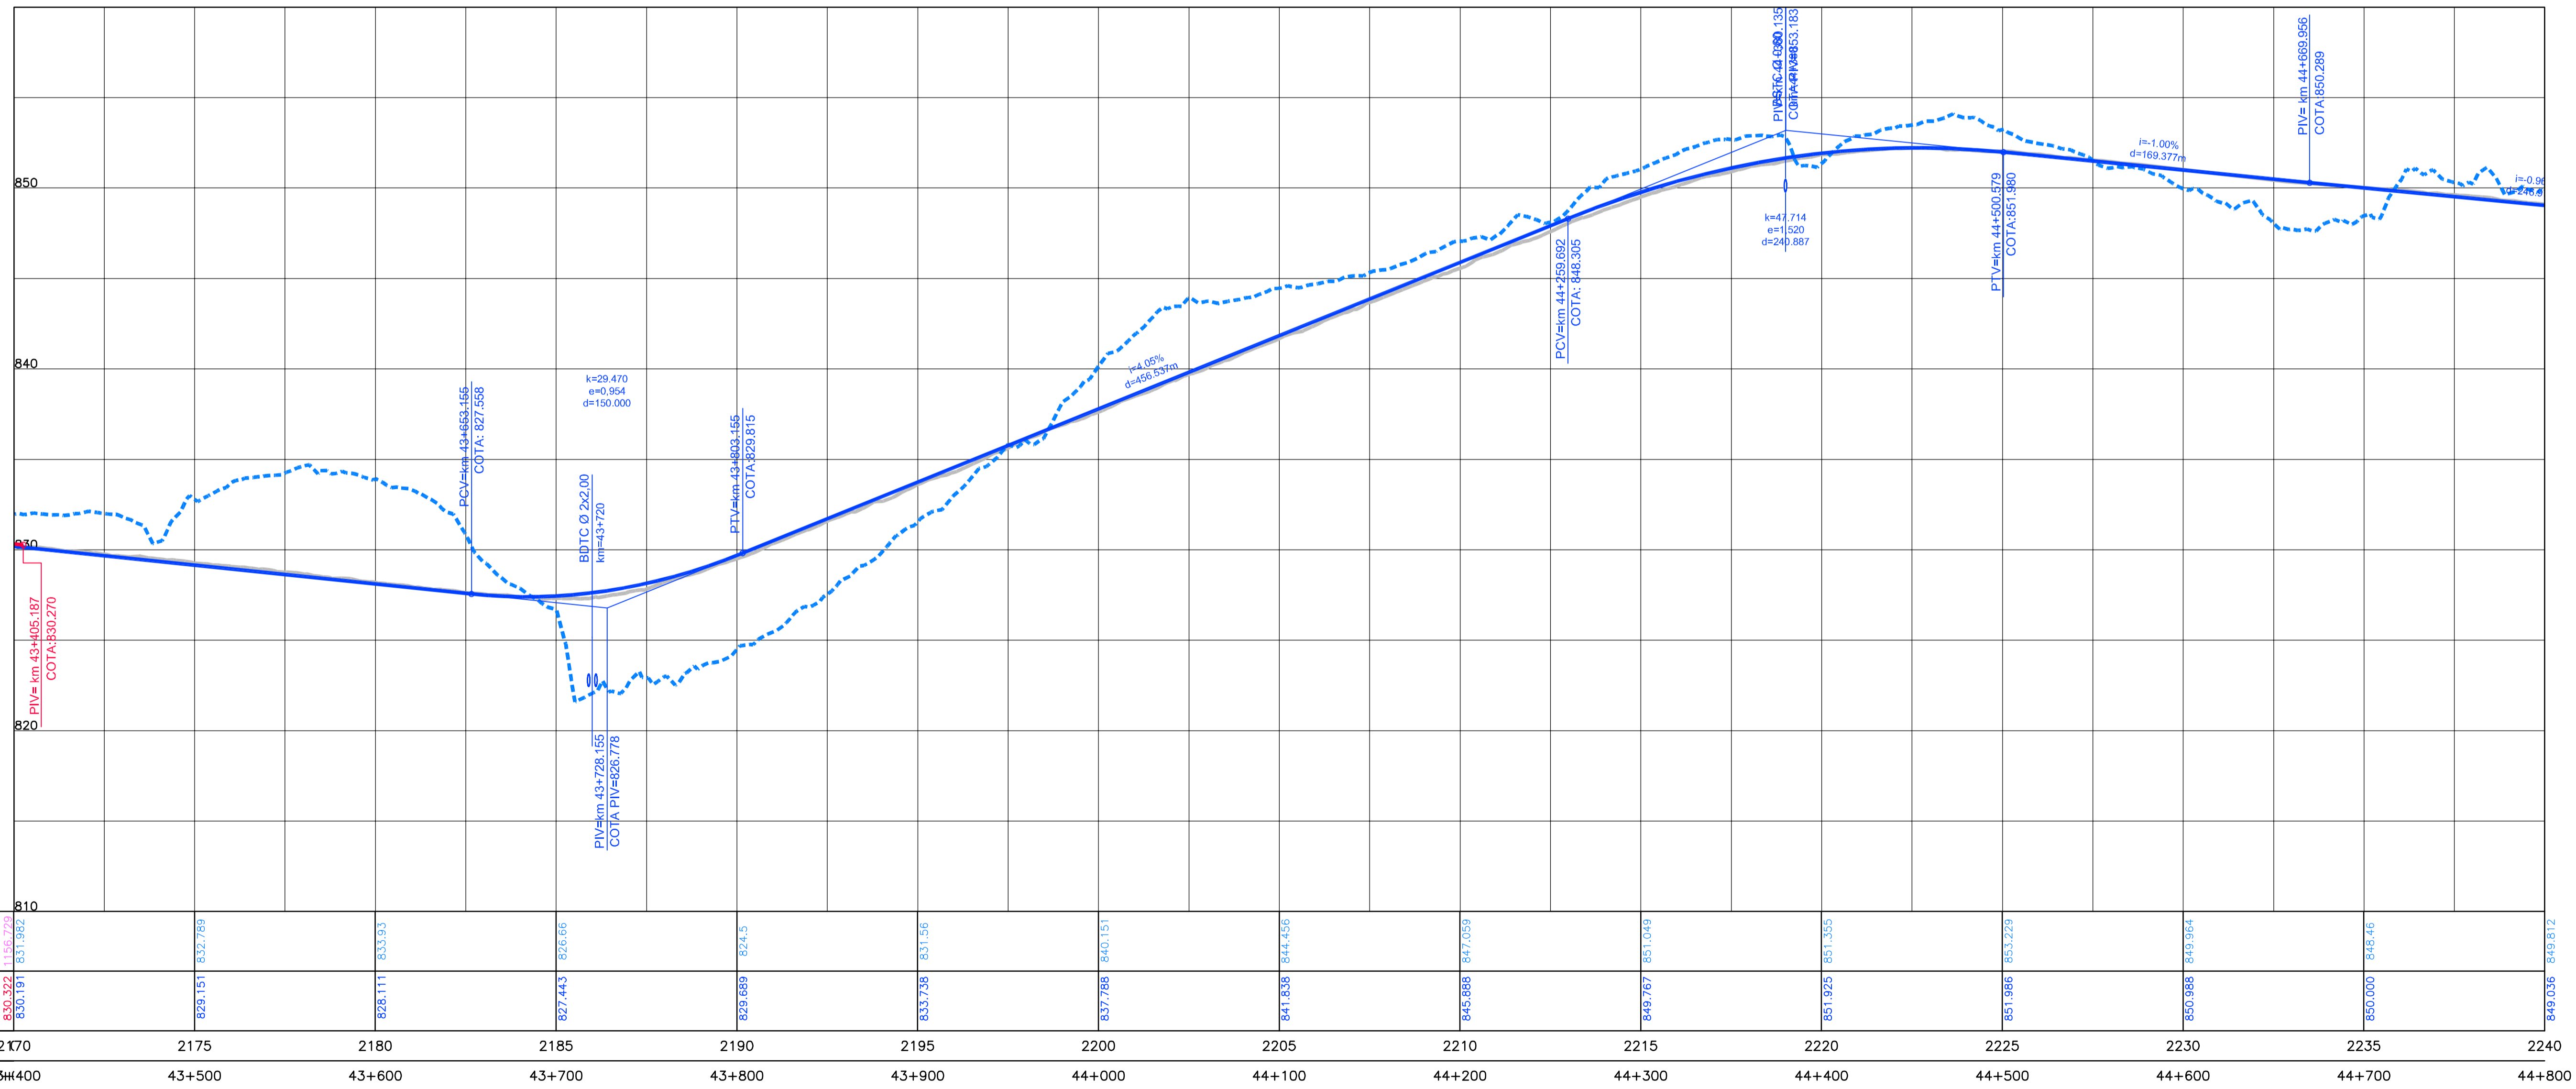

COTAS TERRENO PISTA NOVA ESQUERDA/DIREITA	830.322 830.191	829.789	828.111	827.443	826.66	824.5	833.736	831.56	837.788	840.151	841.836	844.456	845.688	847.059	849.767	851.049	851.925	851.355	851.229	850.988	849.964	850.000	845.46	849.036	849.812
COTAS PROJETO PISTA NOVA ESQUERDA/DIREITA	830.322 830.191	829.789	828.111	827.443	826.66	824.5	833.736	831.56	837.788	840.151	841.836	844.456	845.688	847.059	849.767	851.049	851.925	851.355	851.229	850.988	849.964	850.000	845.46	849.036	849.812
ESTAQUEAMENTO	2170	2175	2180	2185	2190	2195	2200	2205	2210	2215	2220	2225	2230	2235	2240										
QUILOMETRAGEM	43+400	43+500	43+600	43+700	43+800	43+900	44+000	44+100	44+200	44+300	44+400	44+500	44+600	44+700	44+800										