
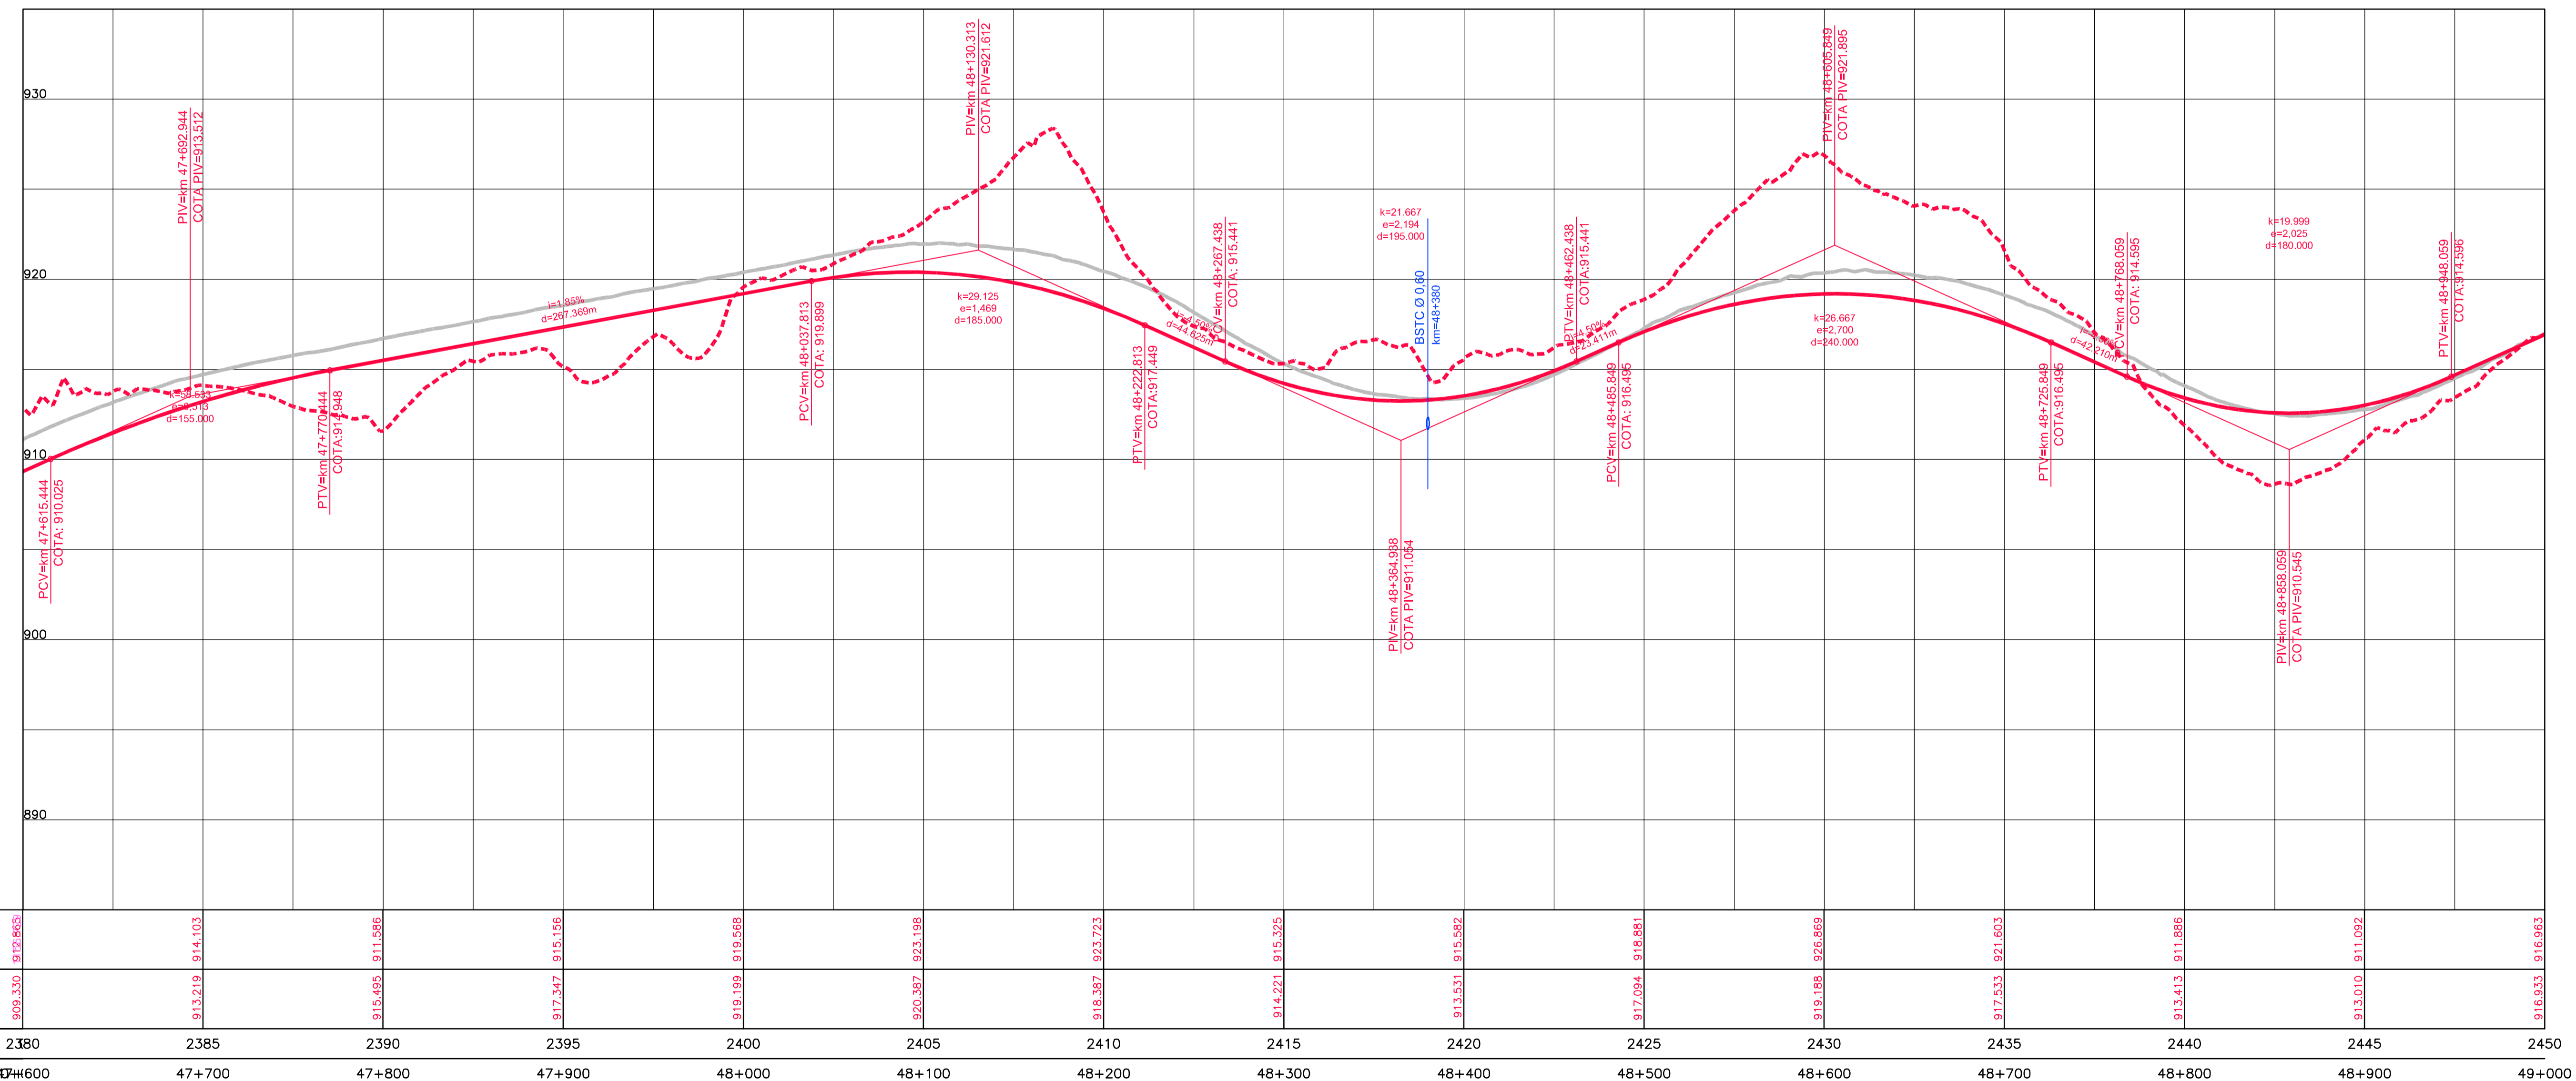


Em cópias deste desenho com formato diferente do A1 atender a escala gráfica

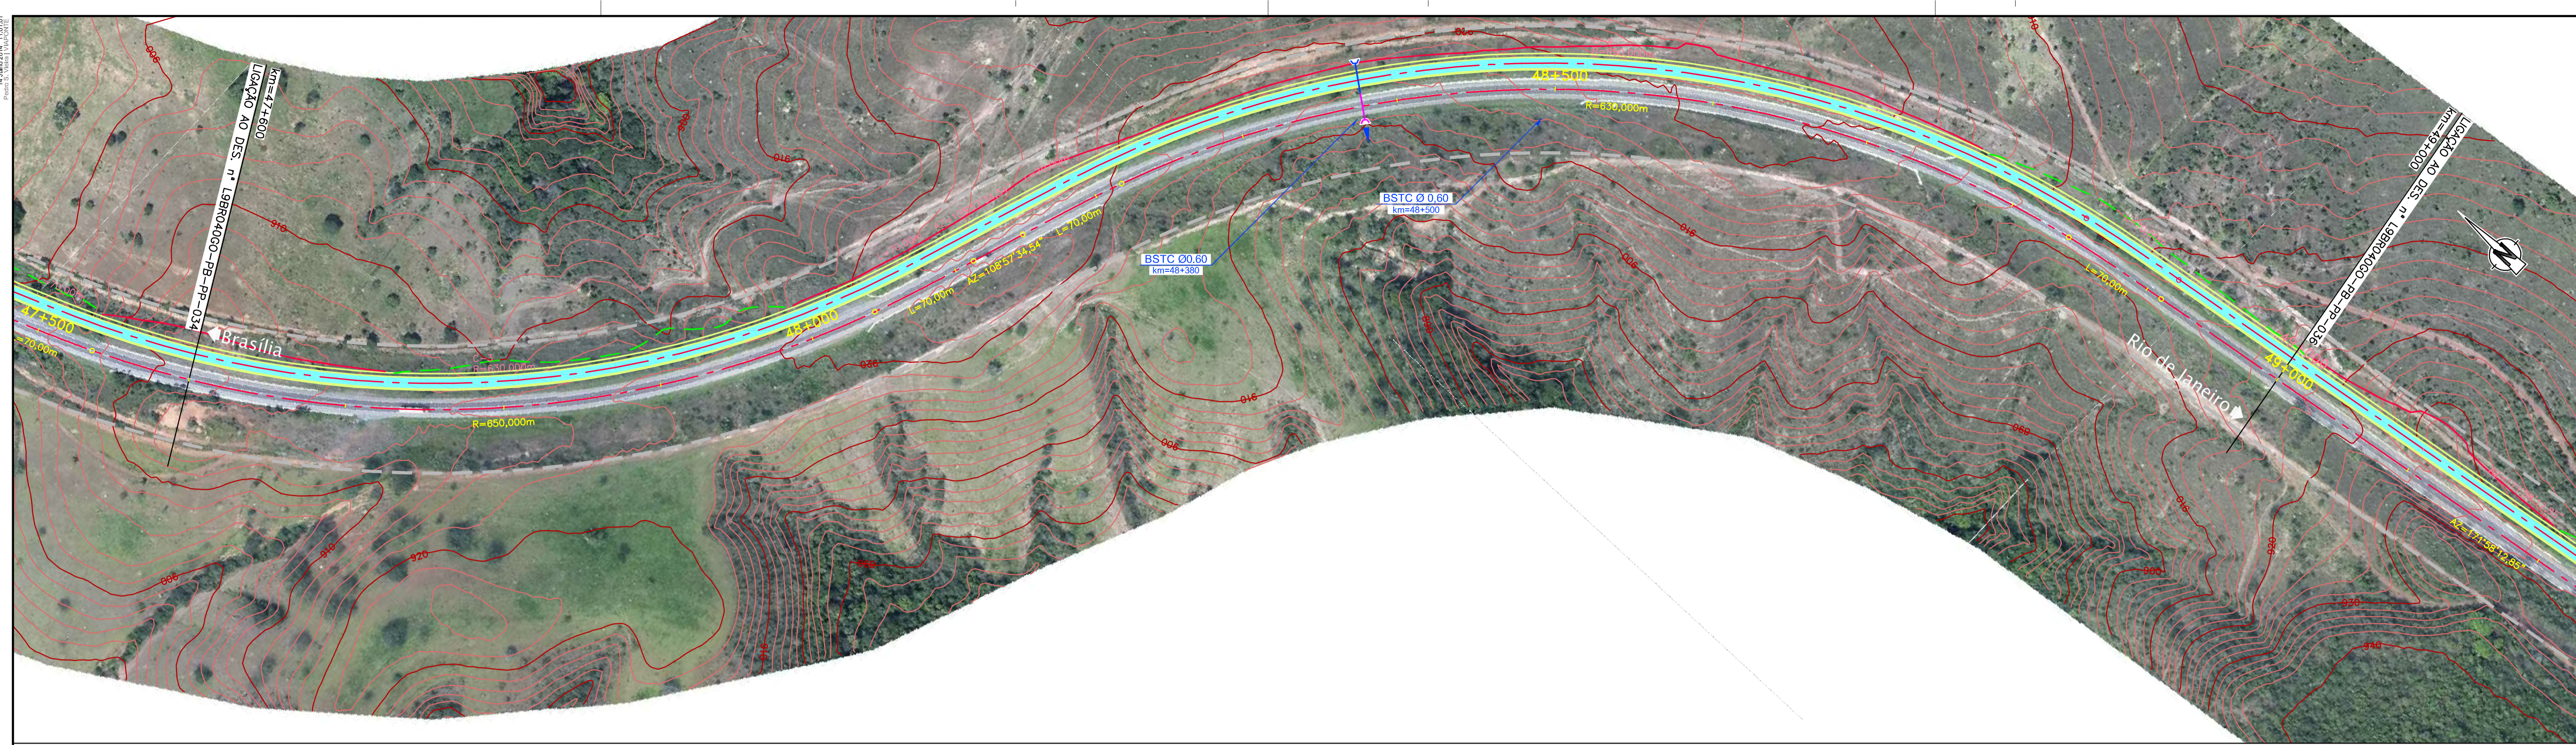

COTAS TERRENO PISTA NOVA ESQUERDA/DIREITA	912.865	914.103	911.586	915.156	923.198	923.723	915.325	915.582	918.881	926.869	921.603	911.886	911.092	916.963	
COTAS PROJETO PISTA NOVA ESQUERDA/DIREITA	909.330	913.219	915.495	917.347	919.199	920.387	918.387	913.531	917.094	919.188	917.533	913.413	915.010	916.933	
ESTAQUEAMENTO	2380	2385	2390	2395	2400	2405	2410	2415	2420	2425	2430	2435	2440	2445	2450
QUILOMETRAGEM	47+600	47+700	47+800	47+900	48+000	48+100	48+200	48+300	48+400	48+500	48+600	48+700	48+800	48+900	49+000

Scale bar and color-coded legend for the profile view, showing elevation levels from 890 to 930 meters.