
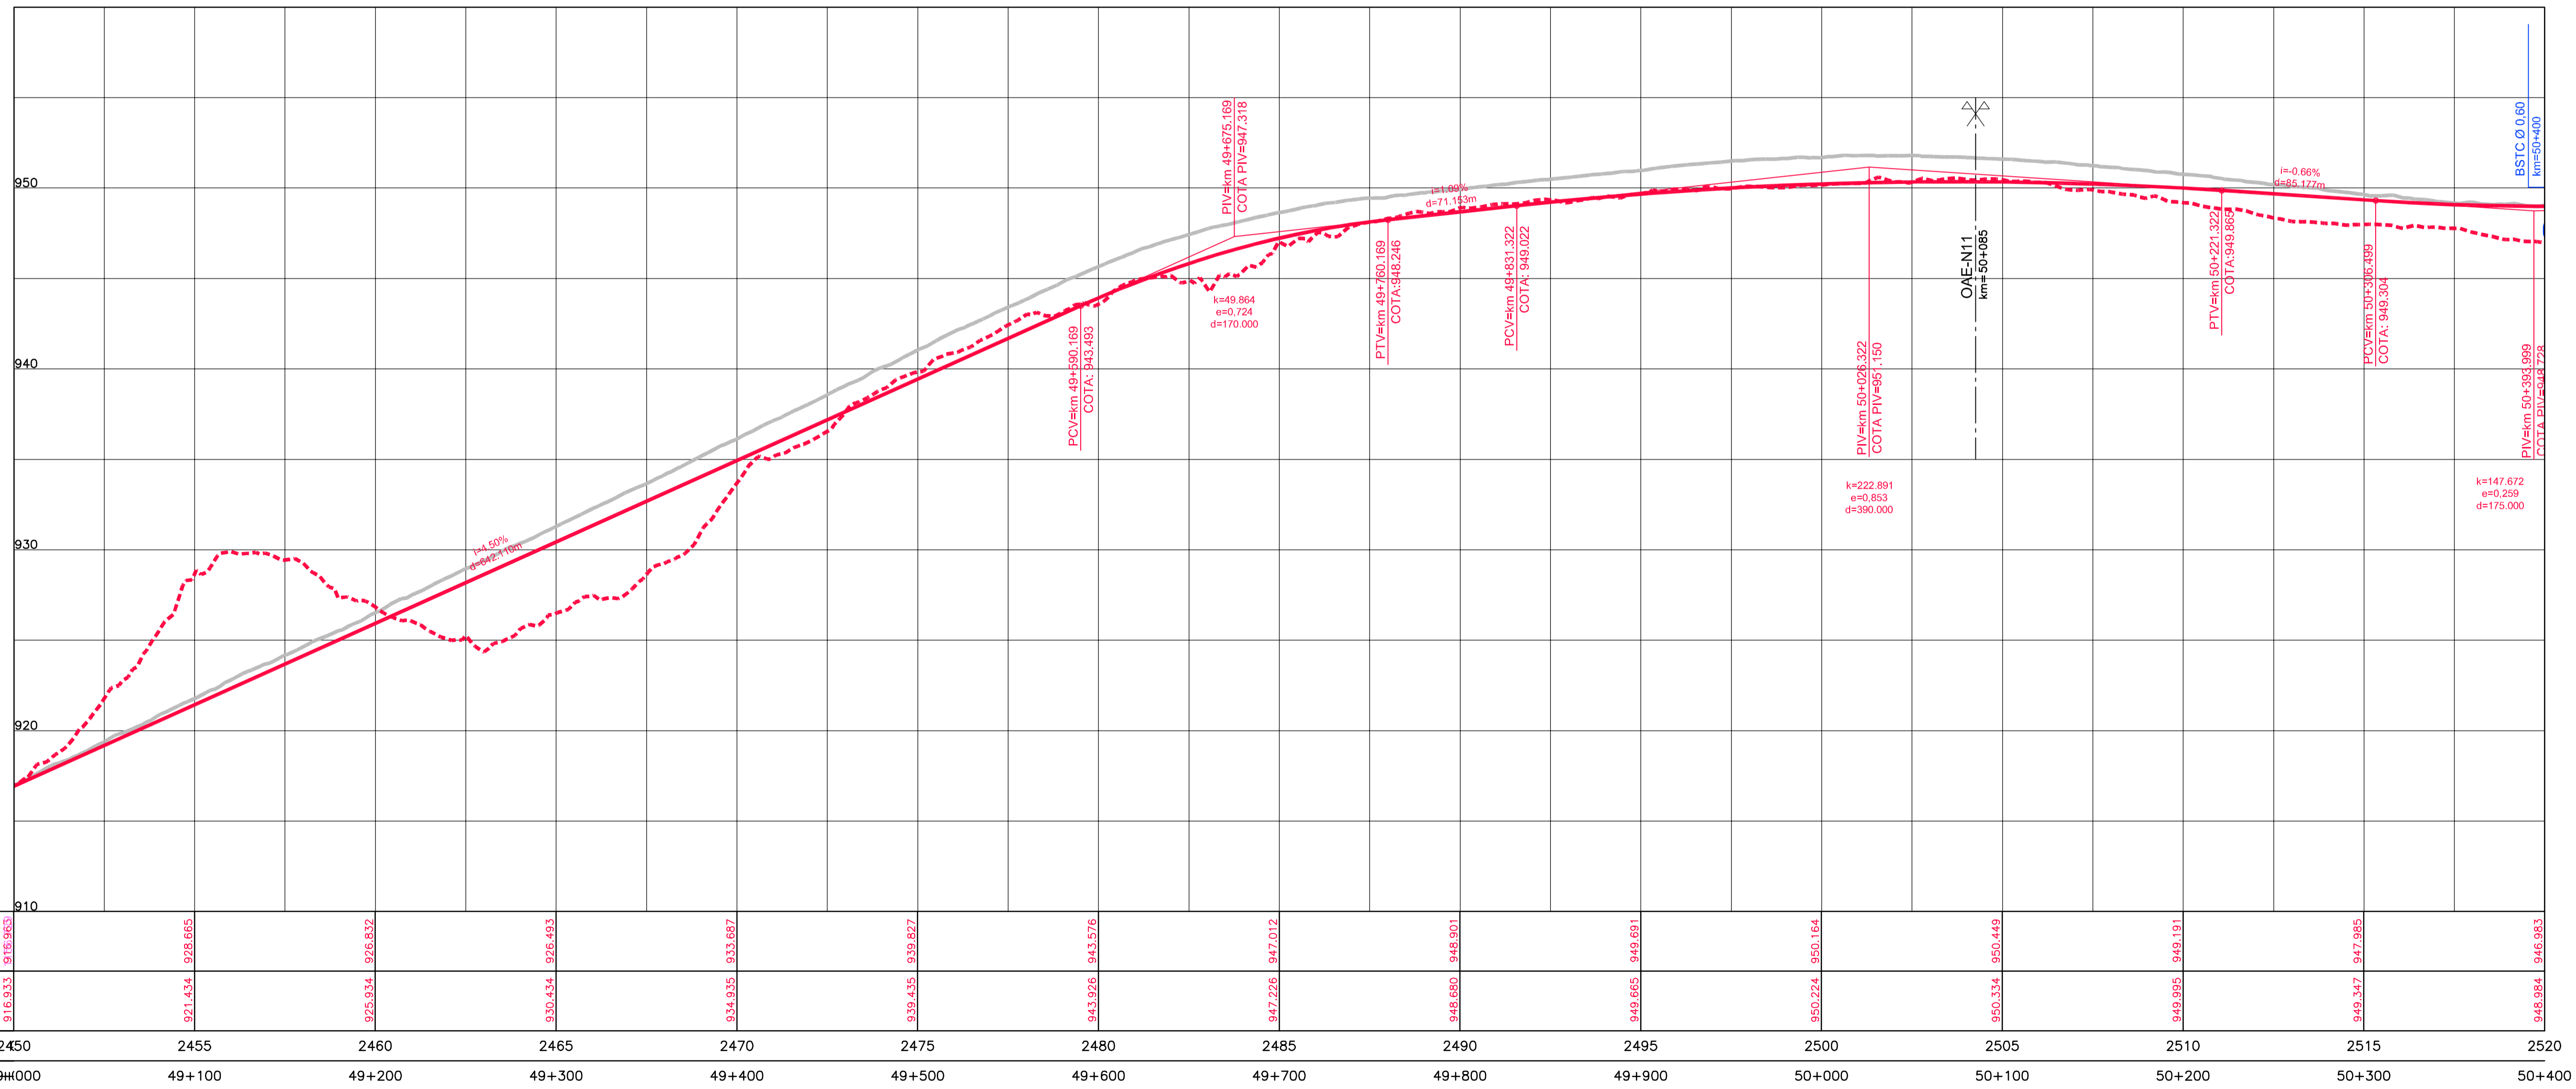


Em cópias deste desenho com formato diferente do A1 atender a escala gráfica

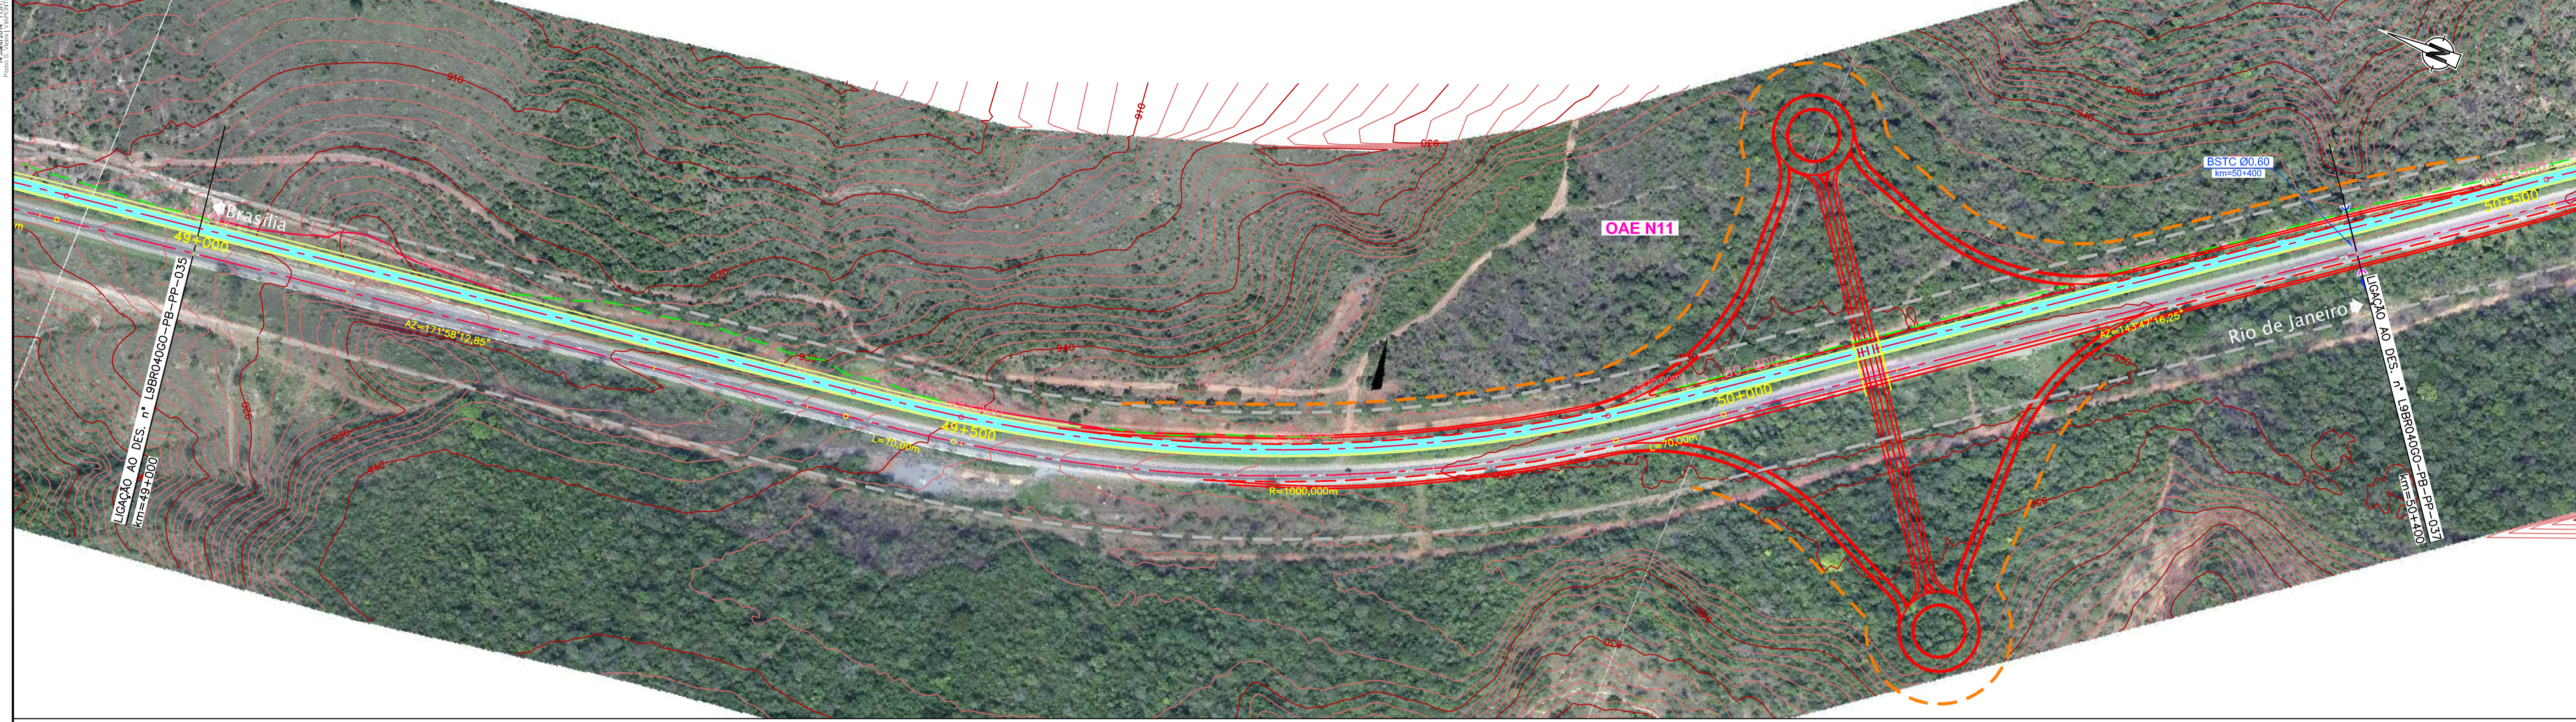

COTAS TERRENO PISTA NOVA ESQUERDA/DIREITA	916.963	928.665	926.832	926.493	933.687	939.827	943.576	947.012	948.901	949.691	950.164	950.449	949.191	947.985	946.983
COTAS PROJETO PISTA NOVA ESQUERDA/DIREITA	916.933	921.434	925.934	930.434	934.935	939.435	943.926	947.226	948.680	949.665	950.224	950.334	949.995	949.347	946.984
ESTAQUEAMENTO	2450	2455	2460	2465	2470	2475	2480	2485	2490	2495	2500	2505	2510	2515	2520
QUILOMETRAGEM	49+000	49+100	49+200	49+300	49+400	49+500	49+600	49+700	49+800	49+900	50+000	50+100	50+200	50+300	50+400