
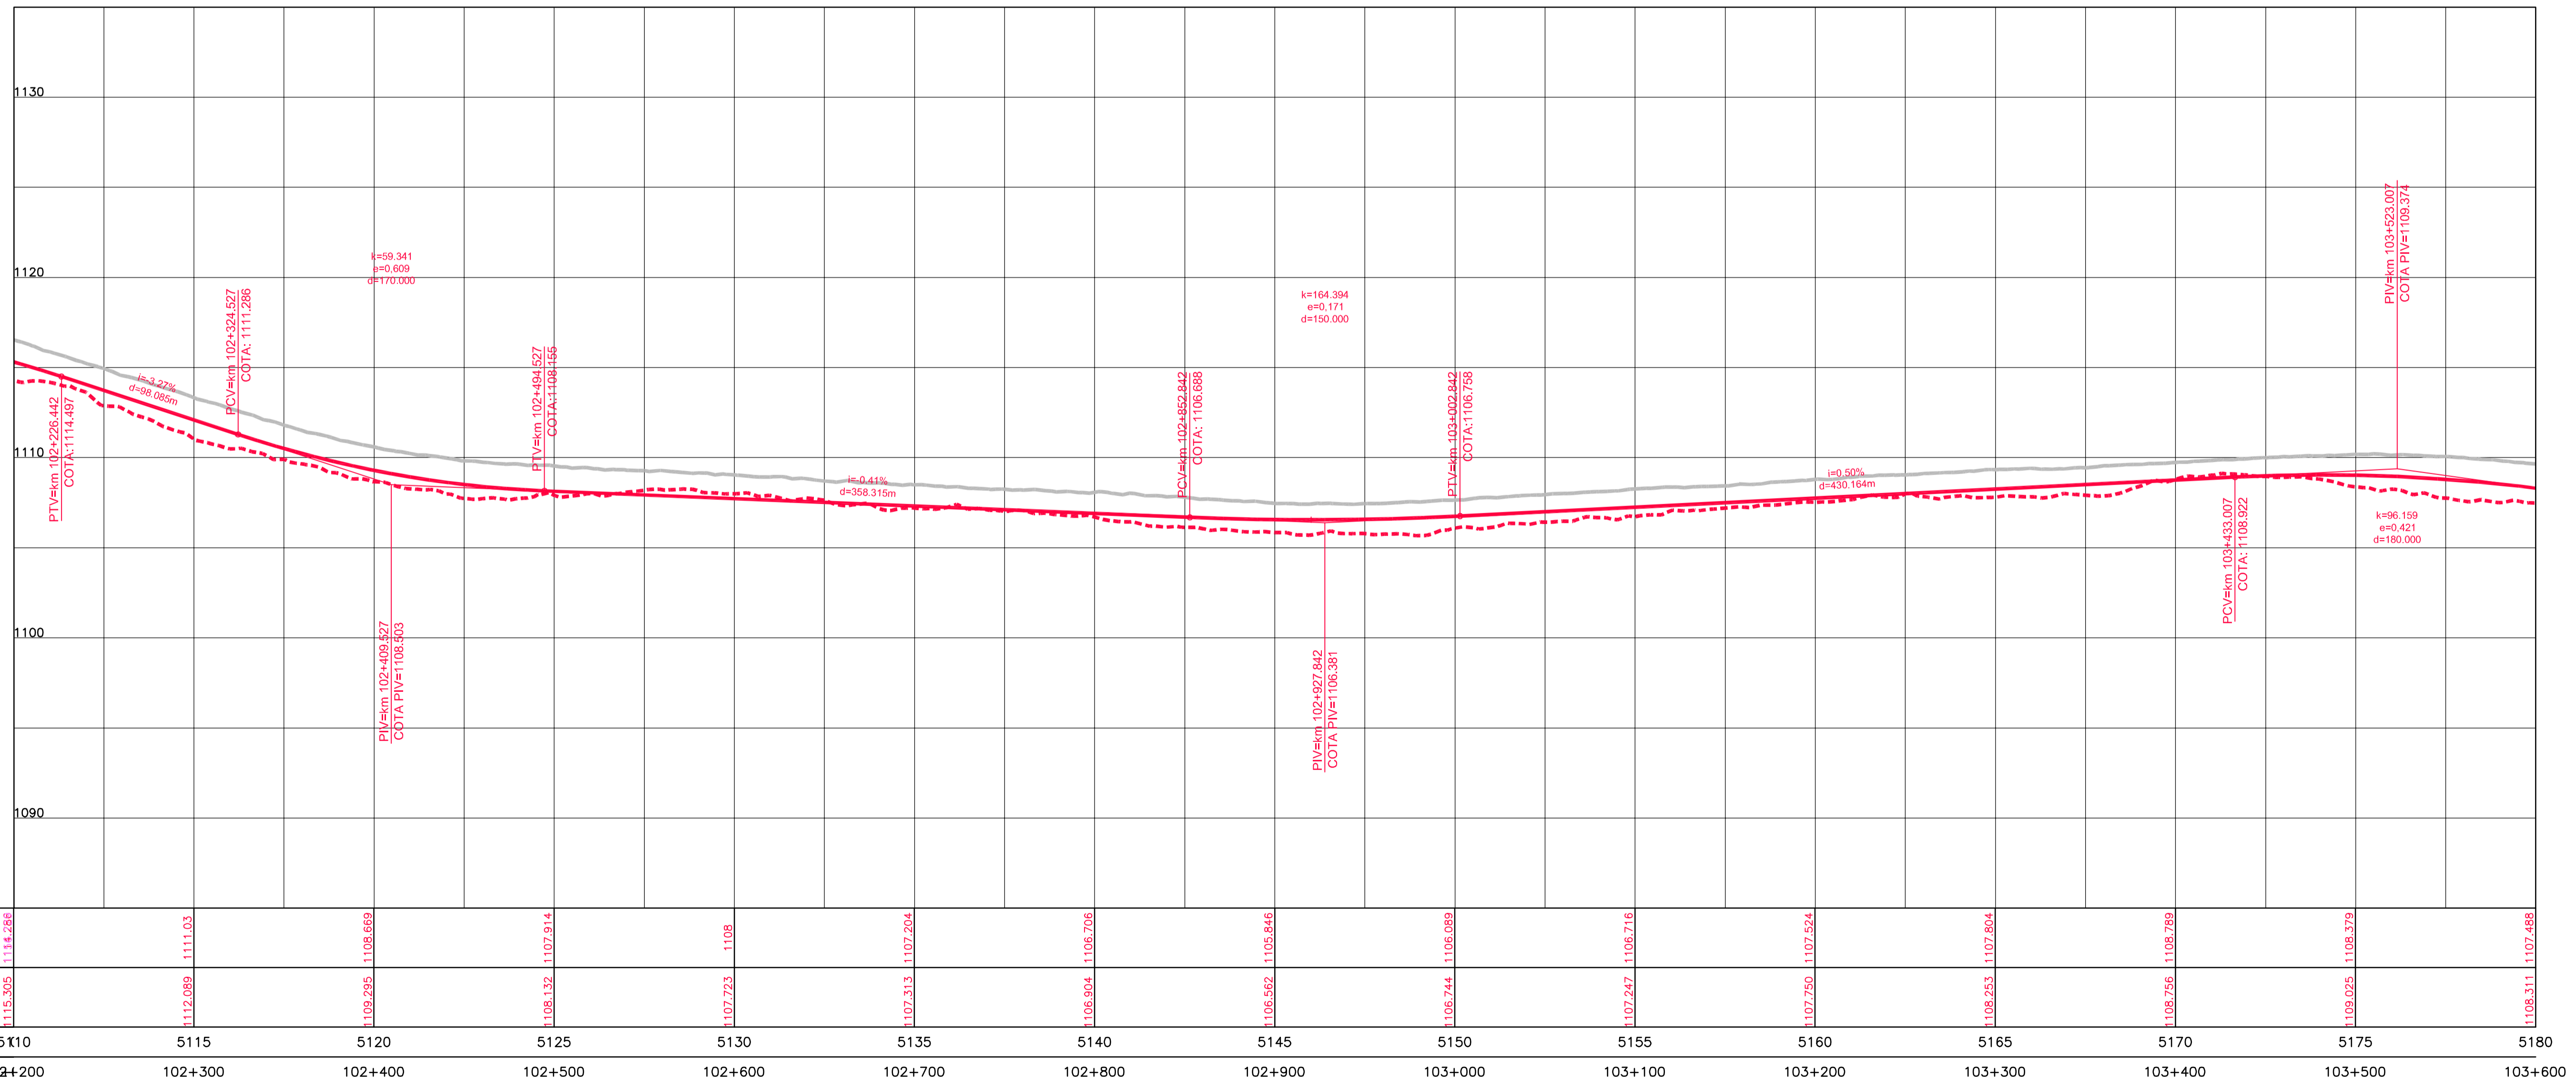


Em cópias deste desenho com formato diferente do A1 atender à escala gráfica

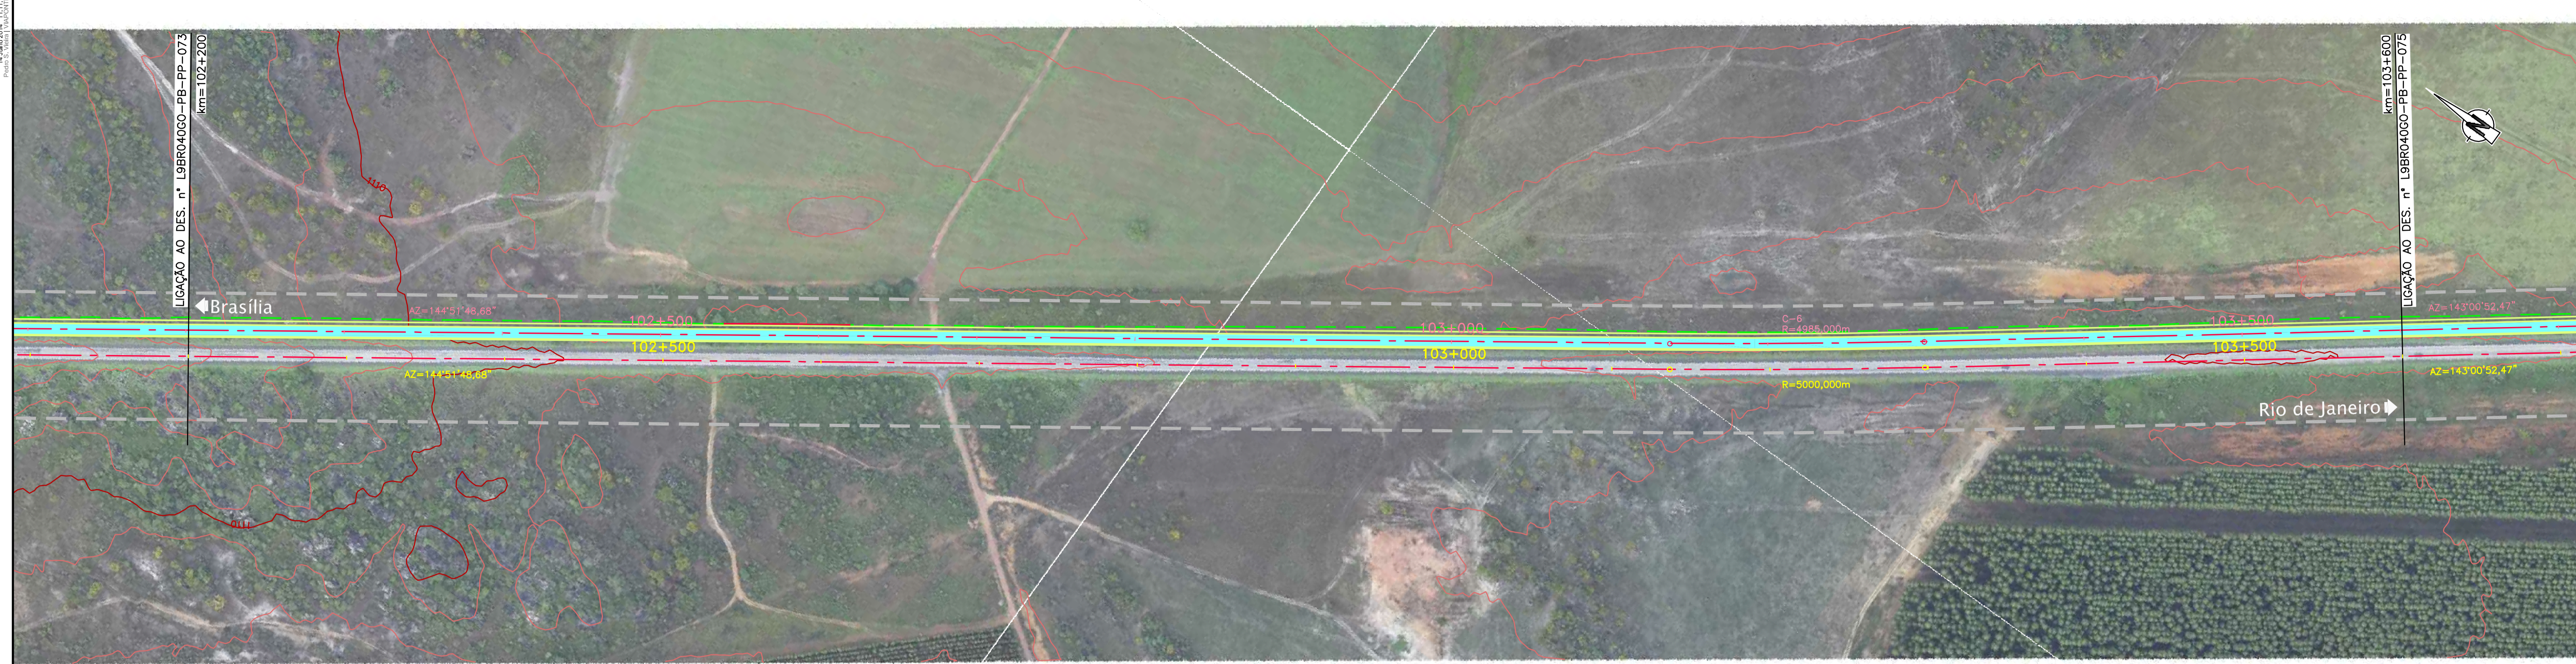

COTAS TERRENO PISTA NOVA ESQUERDA/DIREITA	1114.286	1111.03	1108.669	1107.914	1108	1107.204	1106.706	1105.846	1106.089	1106.716	1107.524	1107.804	1108.789	1108.379	1107.488
COTAS PROJETO PISTA NOVA ESQUERDA/DIREITA	1115.305	1112.089	1109.295	1108.132	1107.723	1107.313	1106.904	1106.562	1106.744	1107.247	1107.750	1108.253	1108.756	1108.025	1106.311
ESTAQUEAMENTO	5+10	5115	5120	5125	5130	5135	5140	5145	5150	5155	5160	5165	5170	5175	5180
QUILOMETRAGEM	102+200	102+300	102+400	102+500	102+600	102+700	102+800	102+900	103+000	103+100	103+200	103+300	103+400	103+500	103+600

Legend for the profile view graph showing various symbols and colors used for different elements like ground profile, road grade, and vertical curves.