
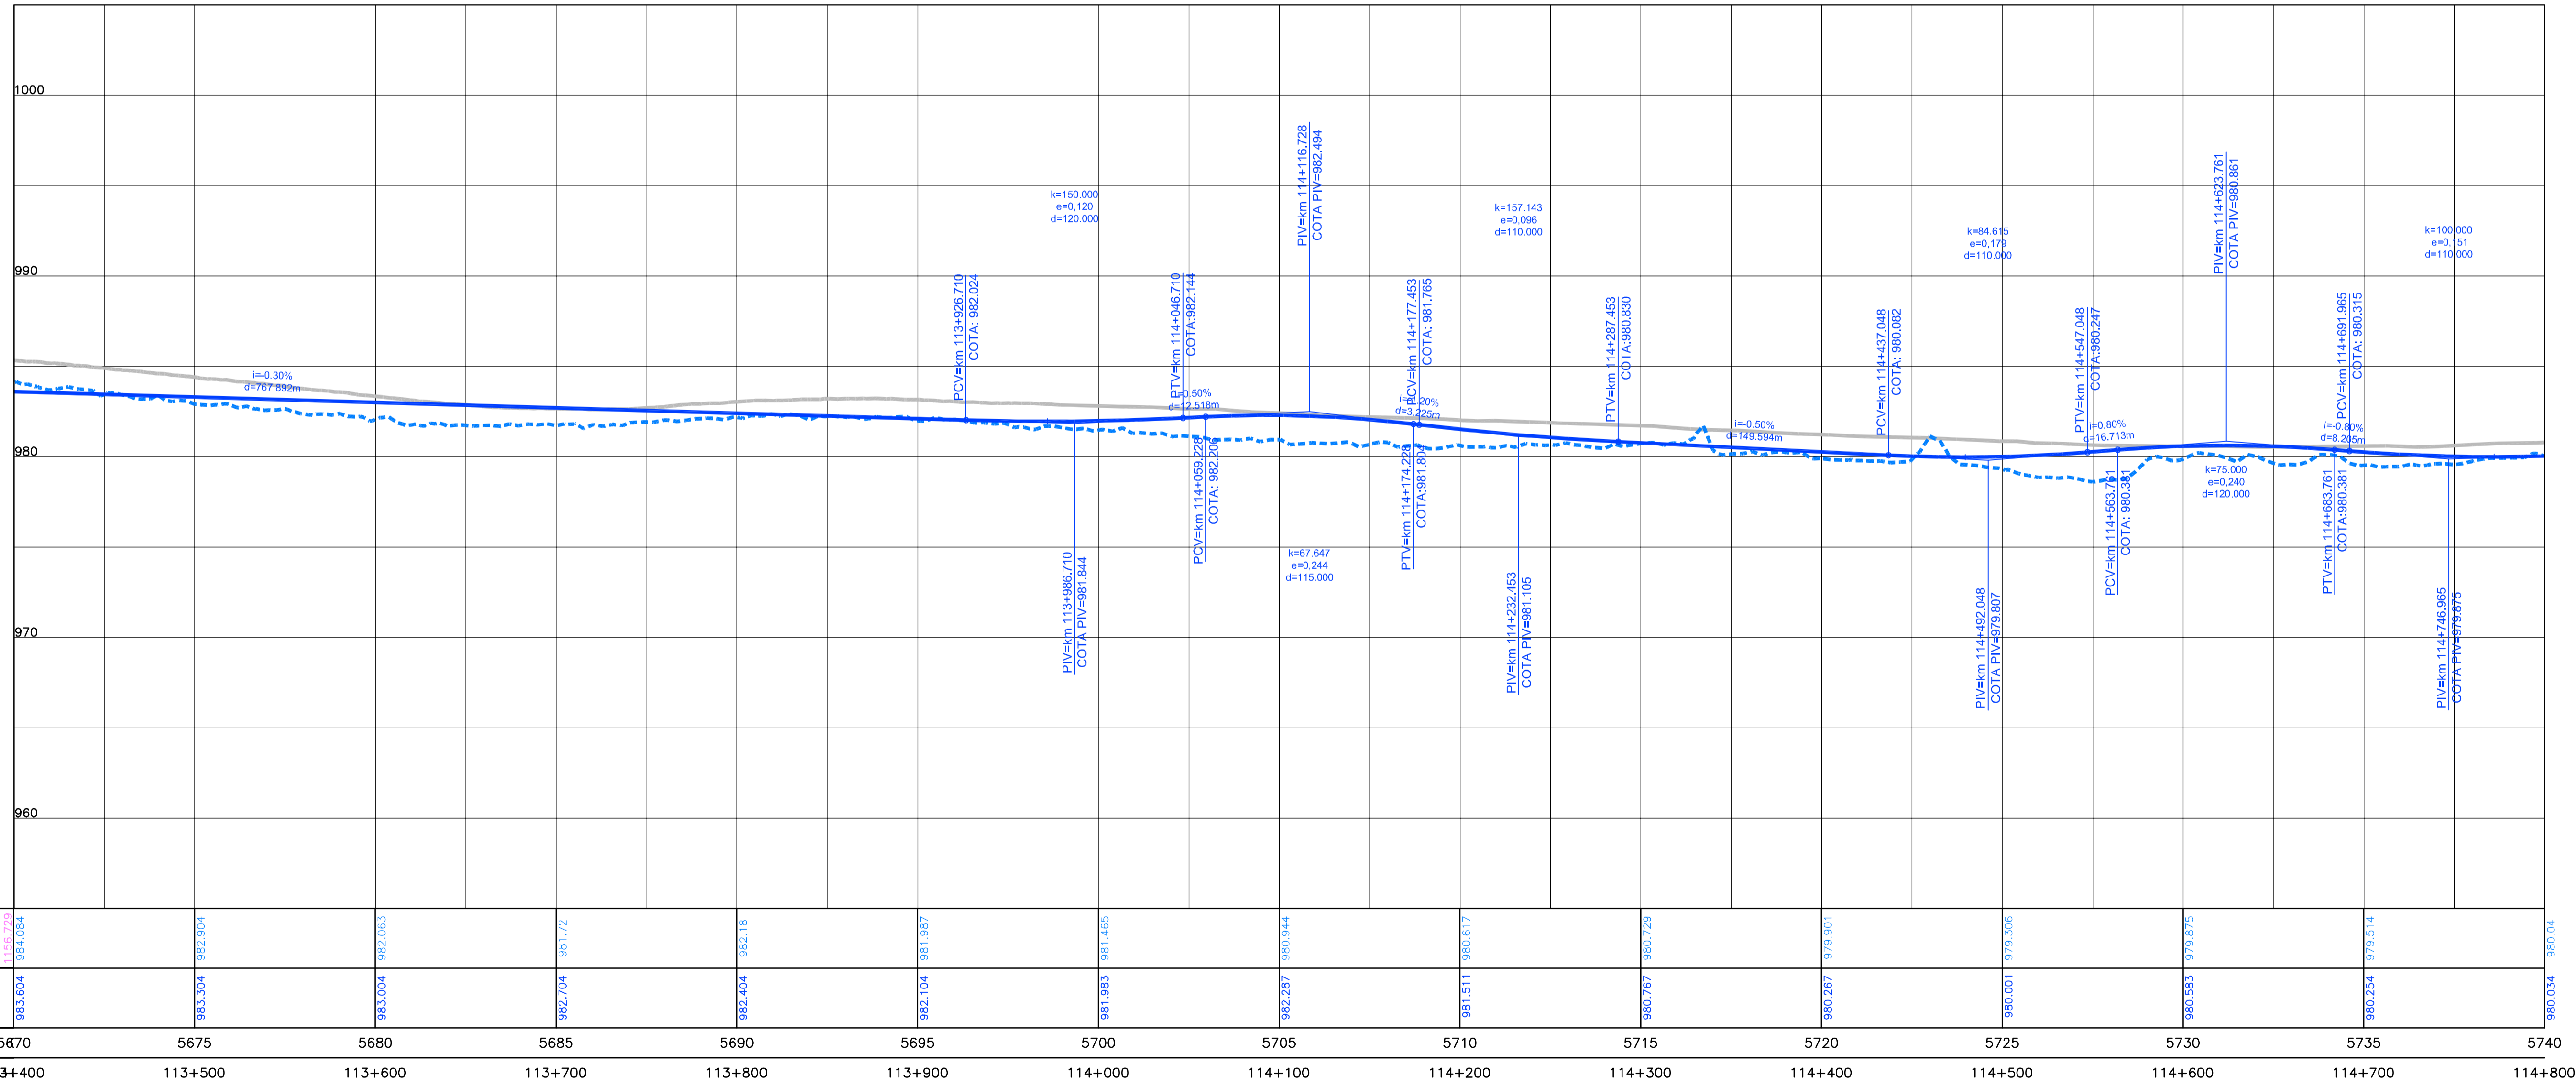


Em cópias deste desenho com formato diferente do A1 atender a escala gráfica

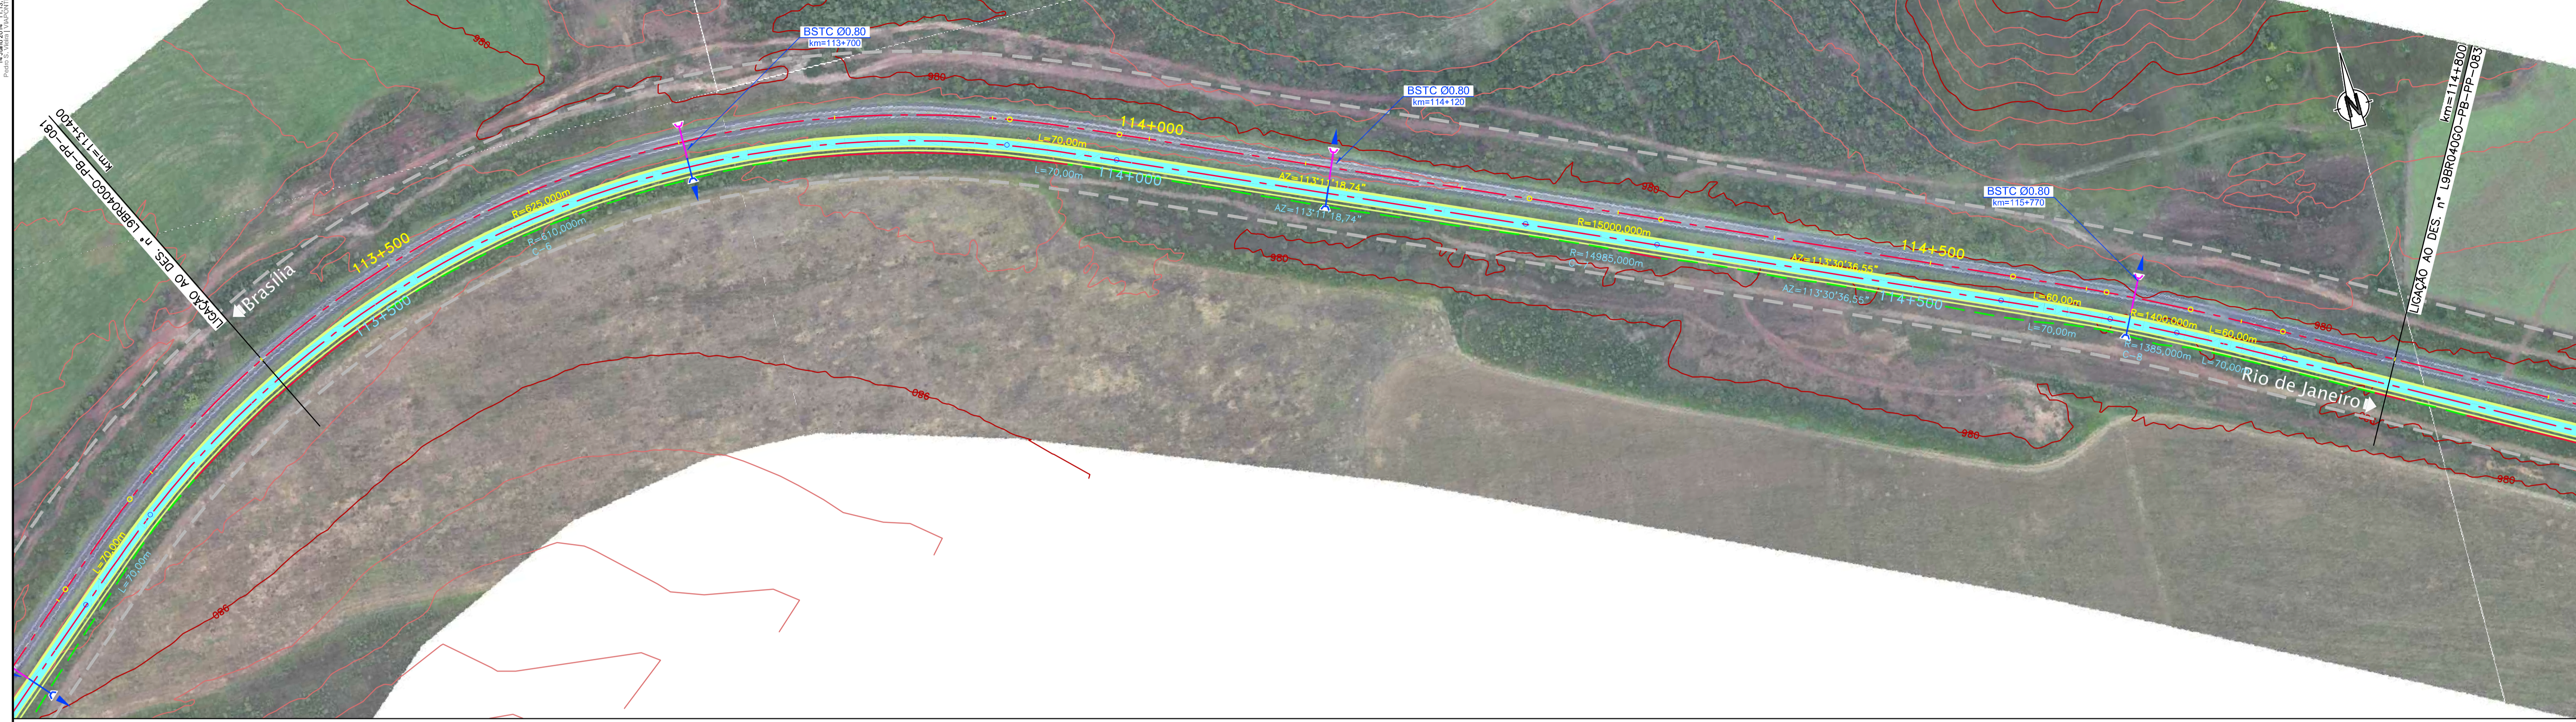

COTAS TERRENO PISTA NOVA ESQUERDA/DIREITA	984.084	982.904	982.063	981.72	982.18	981.987	981.465	980.944	981.105	980.617	980.29	979.901	979.306	979.875	979.574	980.034
COTAS PROJETO PISTA NOVA ESQUERDA/DIREITA	983.604	983.304	983.004	982.704	982.404	982.104	981.804	981.511	981.211	980.911	980.611	980.311	980.011	979.711	979.411	980.111
ESTAQUEAMENTO	5670	5675	5680	5685	5690	5695	5700	5705	5710	5715	5720	5725	5730	5735	5740	
QUILOMETRAGEM	113+400	113+500	113+600	113+700	113+800	113+900	114+000	114+100	114+200	114+300	114+400	114+500	114+600	114+700	114+800	