
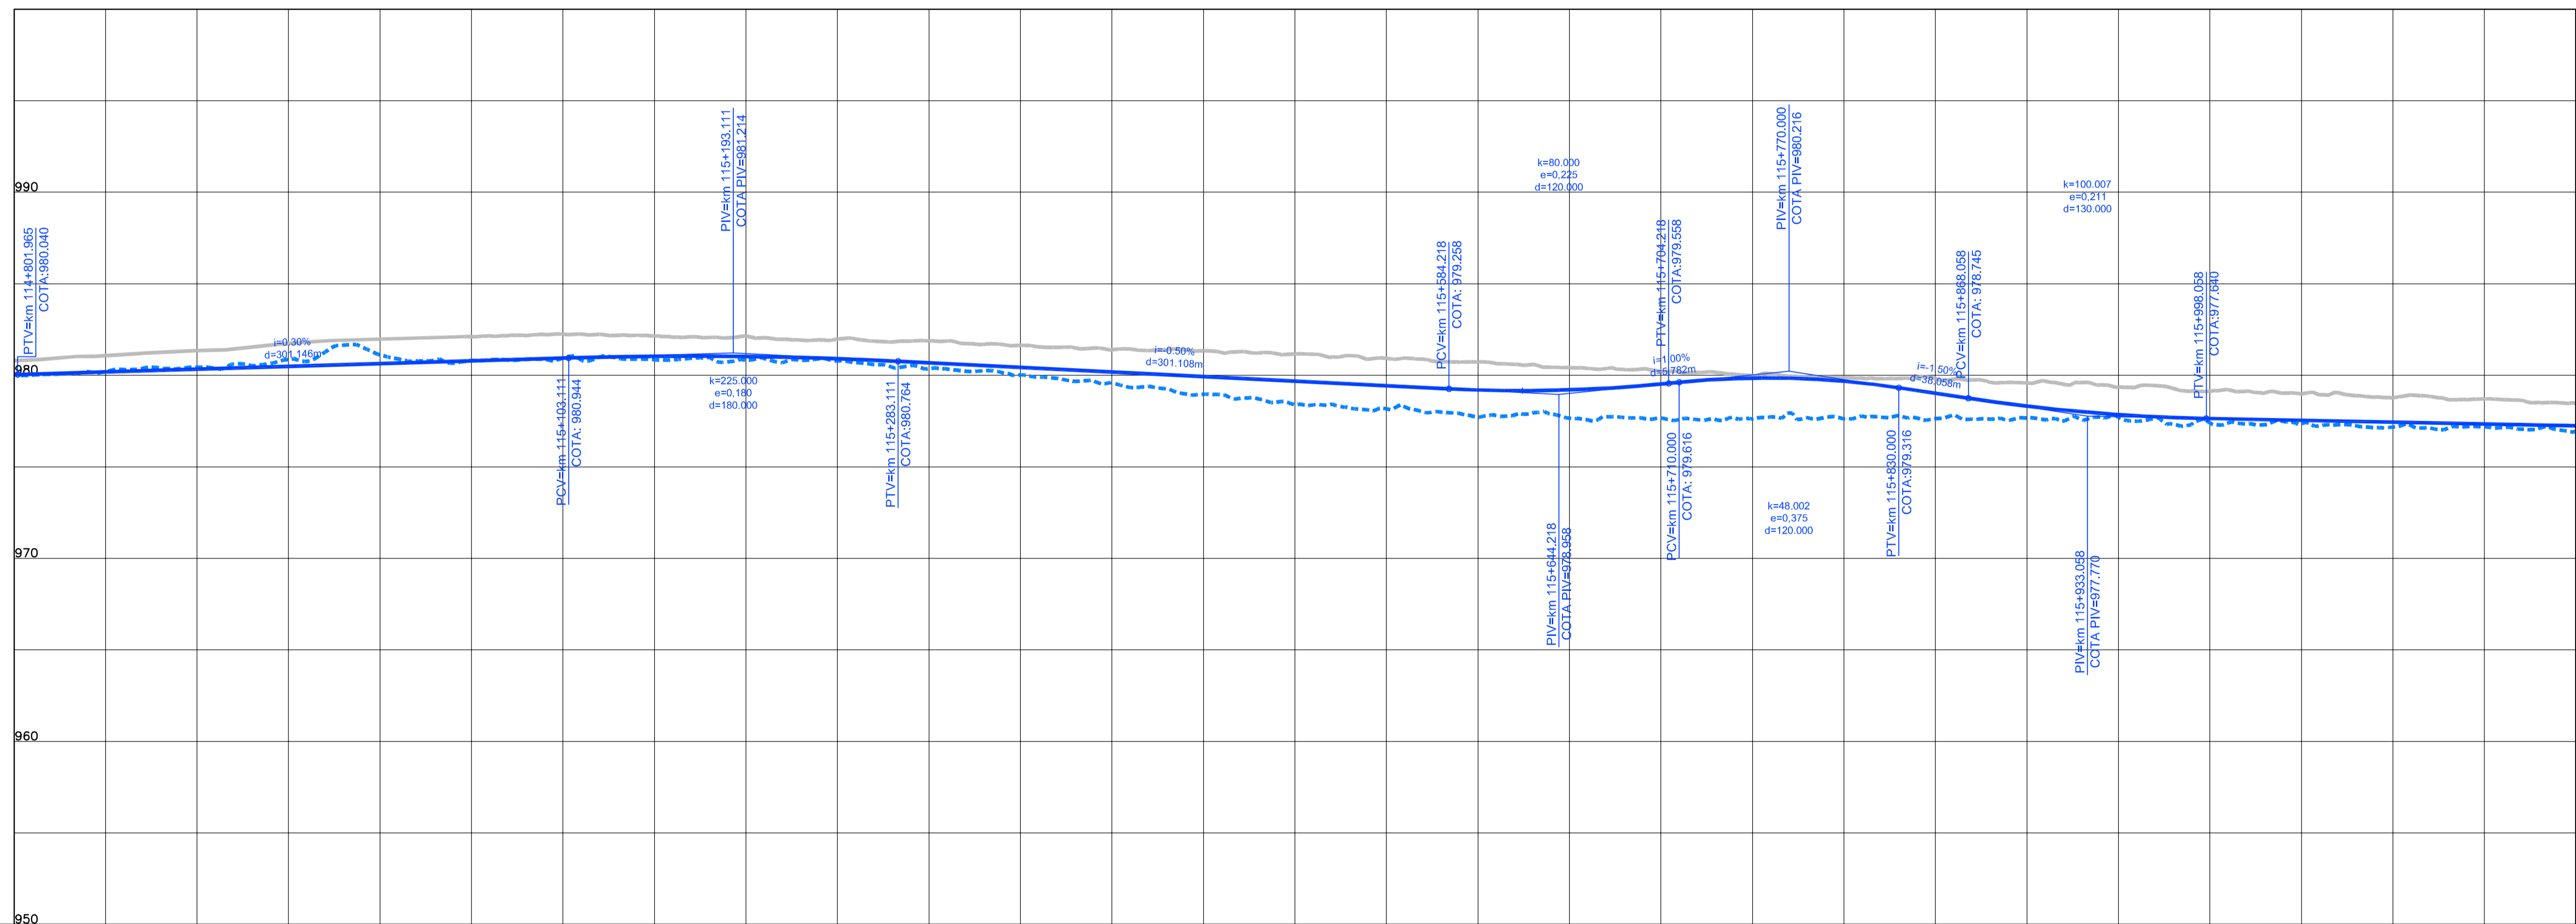


Em cópias deste desenho com formato diferente do A1 atender à escala gráfica

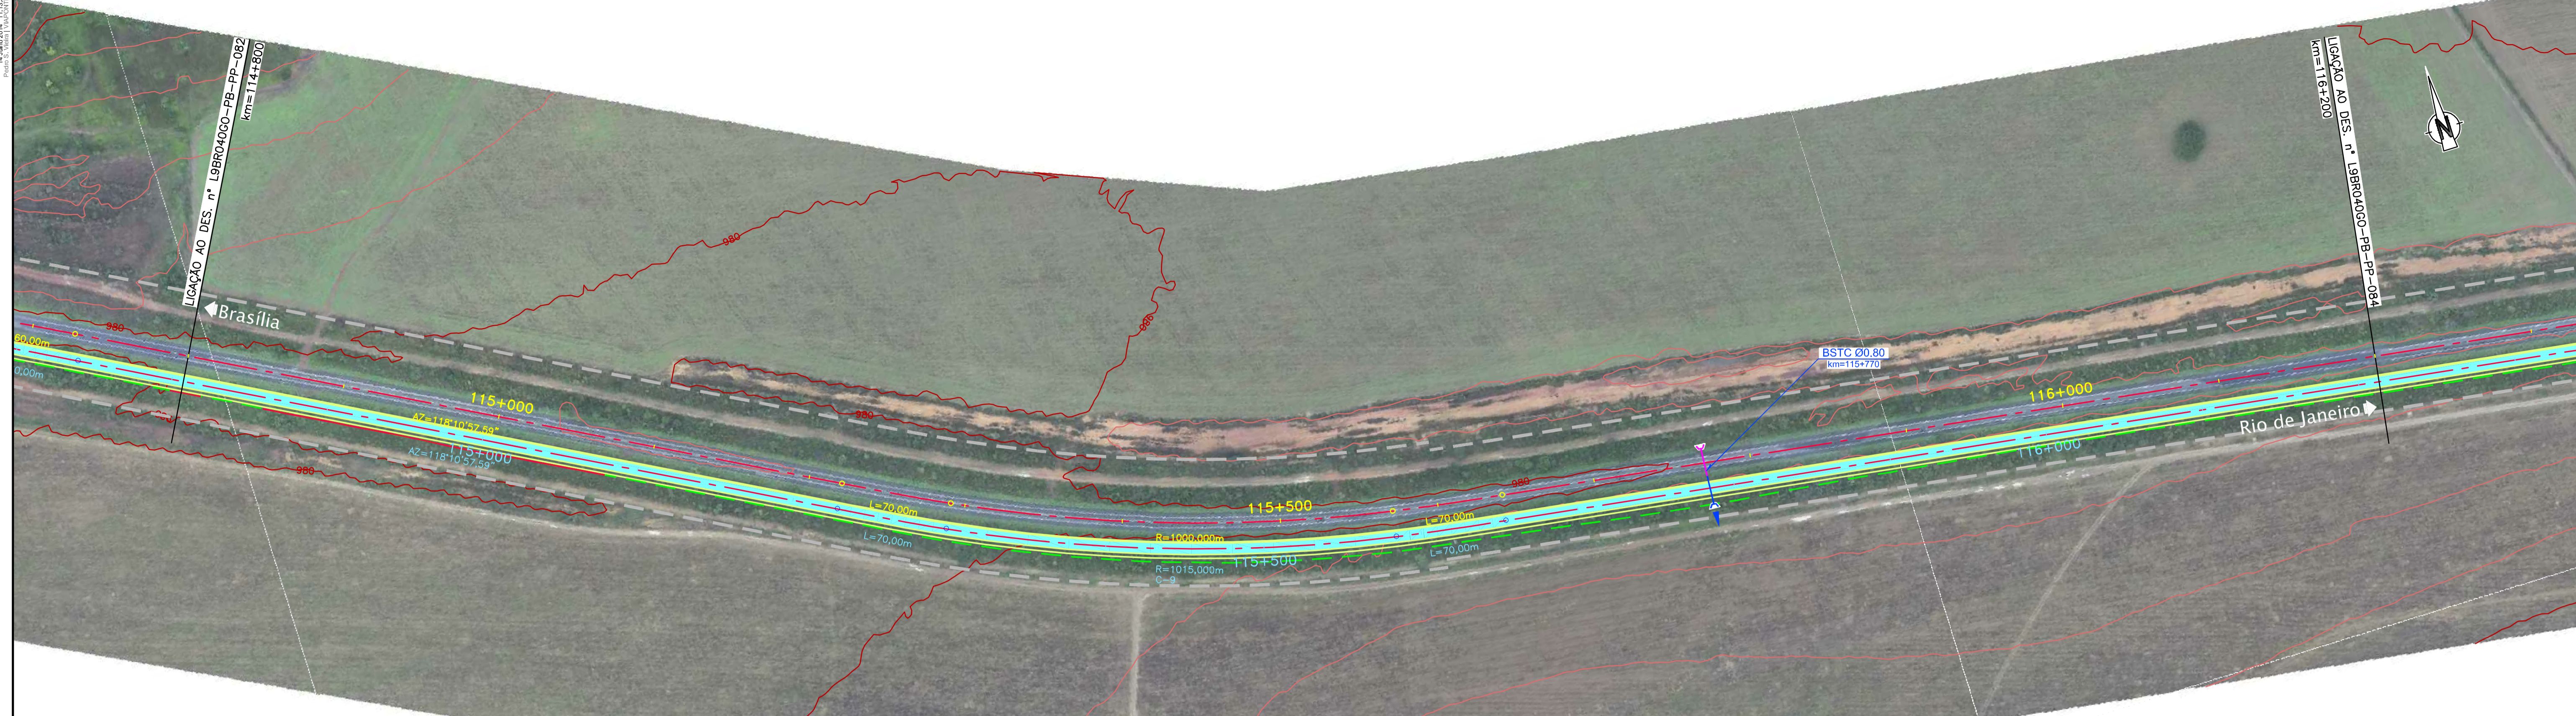

COTAS TERRENO PISTA NOVA ESQUERDA/DIREITA	980.004	980.447	981.115	980.937	980.827	980.353	979.583	978.38	978.256	977.717	977.657	977.626	977.671	977.4	977.164	977.236	976.933
COTAS PROJETO PISTA NOVA ESQUERDA/DIREITA	980.034	980.334	980.634	980.834	981.026	980.679	980.179	979.679	979.195	978.517	978.517	978.672	978.317	977.636	977.436	977.236	976.933
ESTAQUEAMENTO	5740	5745	5750	5755	5760	5765	5770	5775	5780	5785	5790	5795	5800	5805	5810		
QUILOMETRAGEM	114+800	114+900	115+000	115+100	115+200	115+300	115+400	115+500	115+600	115+700	115+800	115+900	116+000	116+100	116+200		