
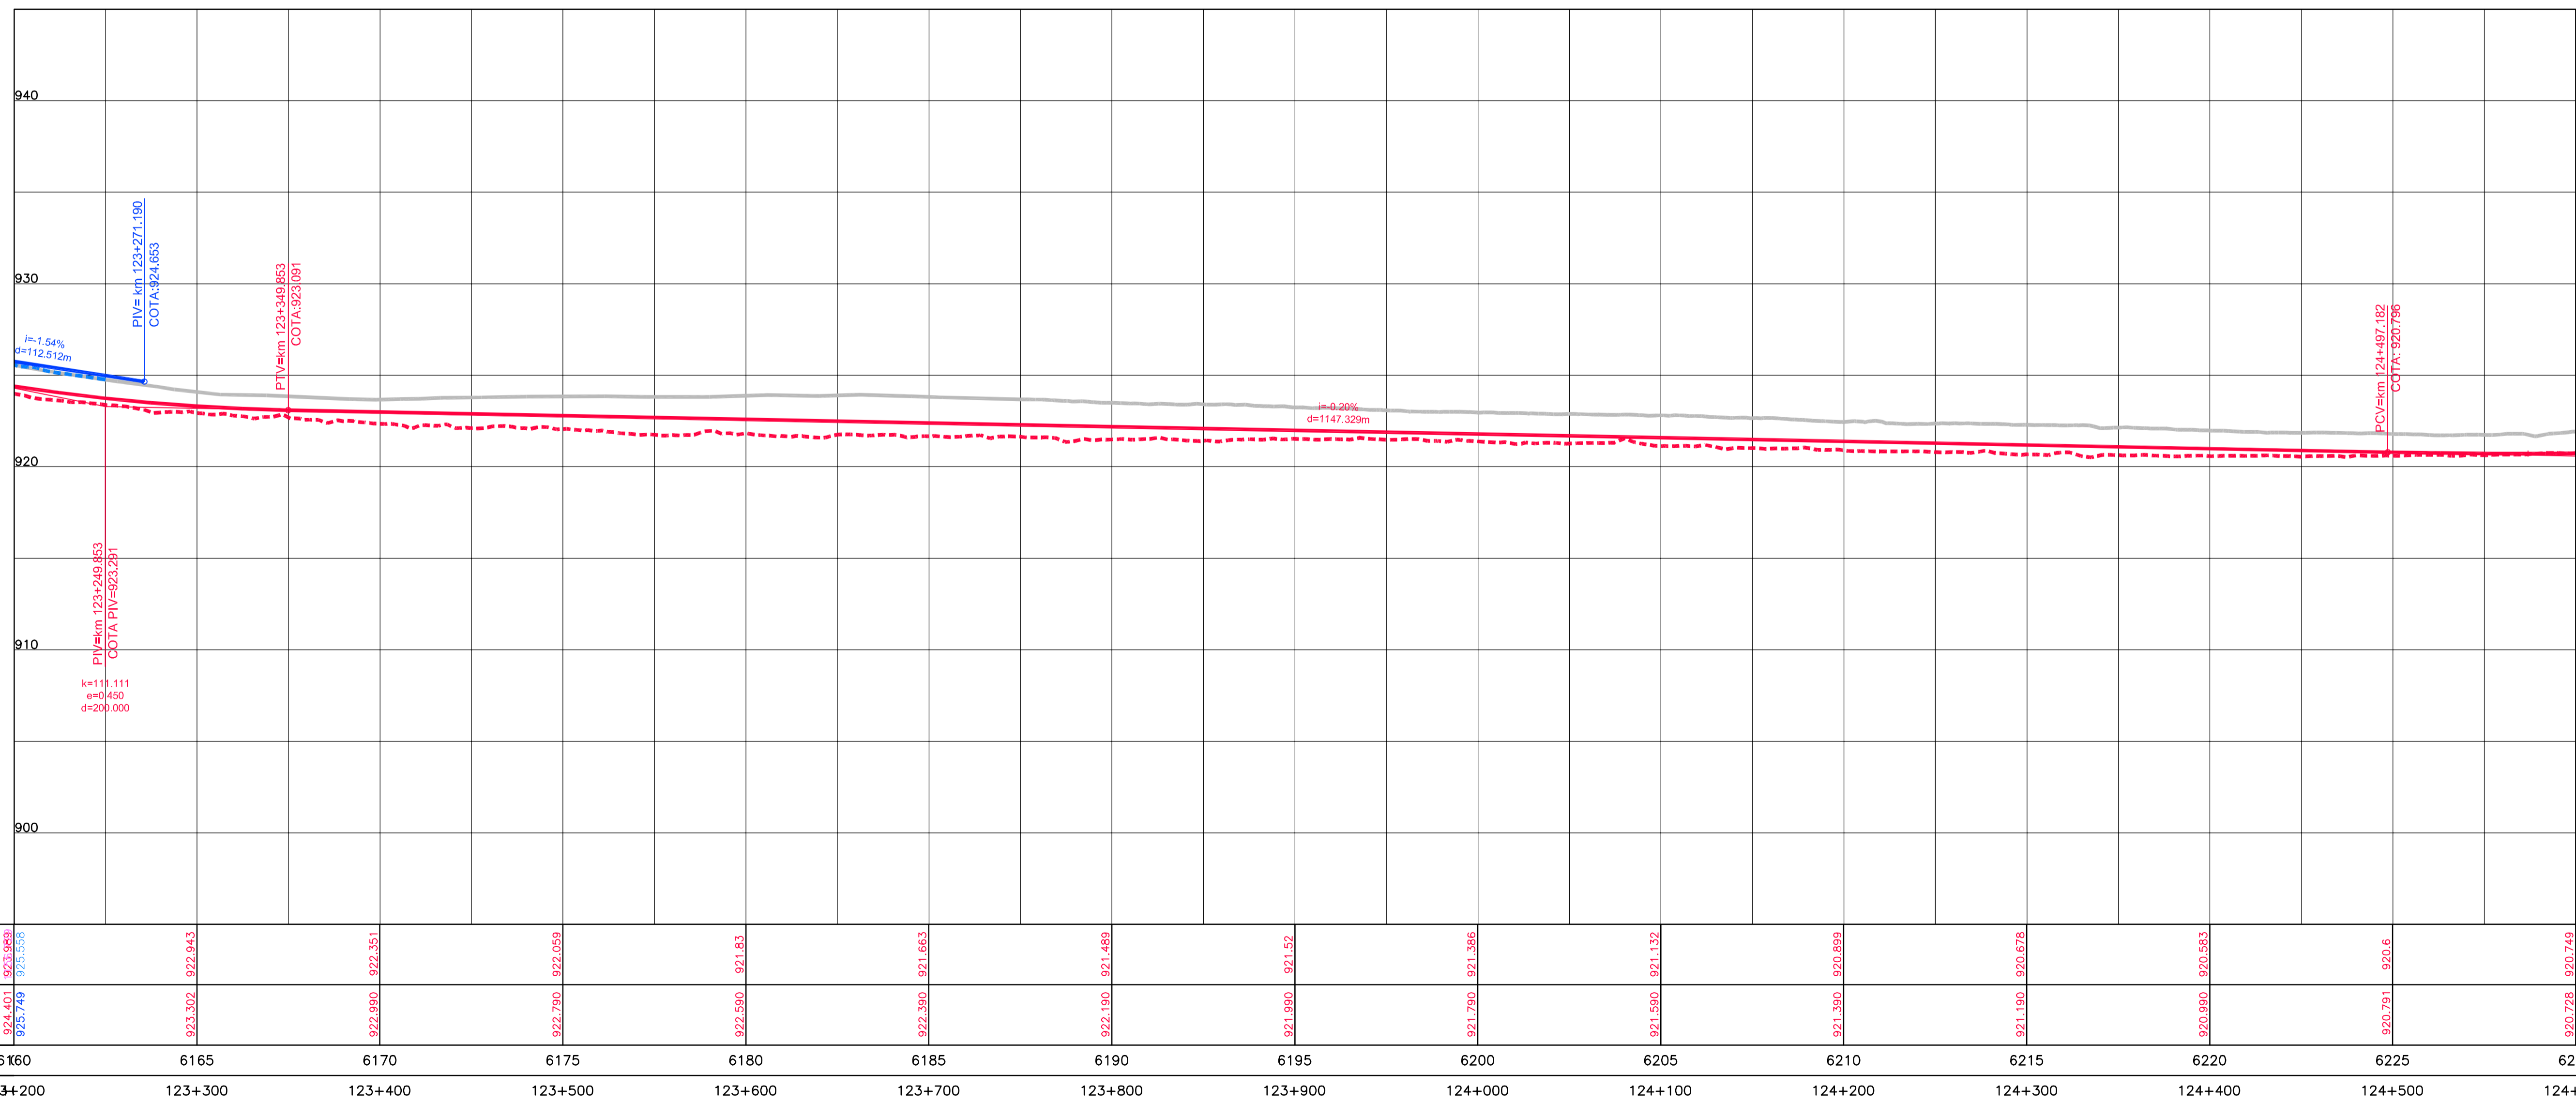


Em cópias disto desenho com formato diferente do A1 atender a escala gráfica

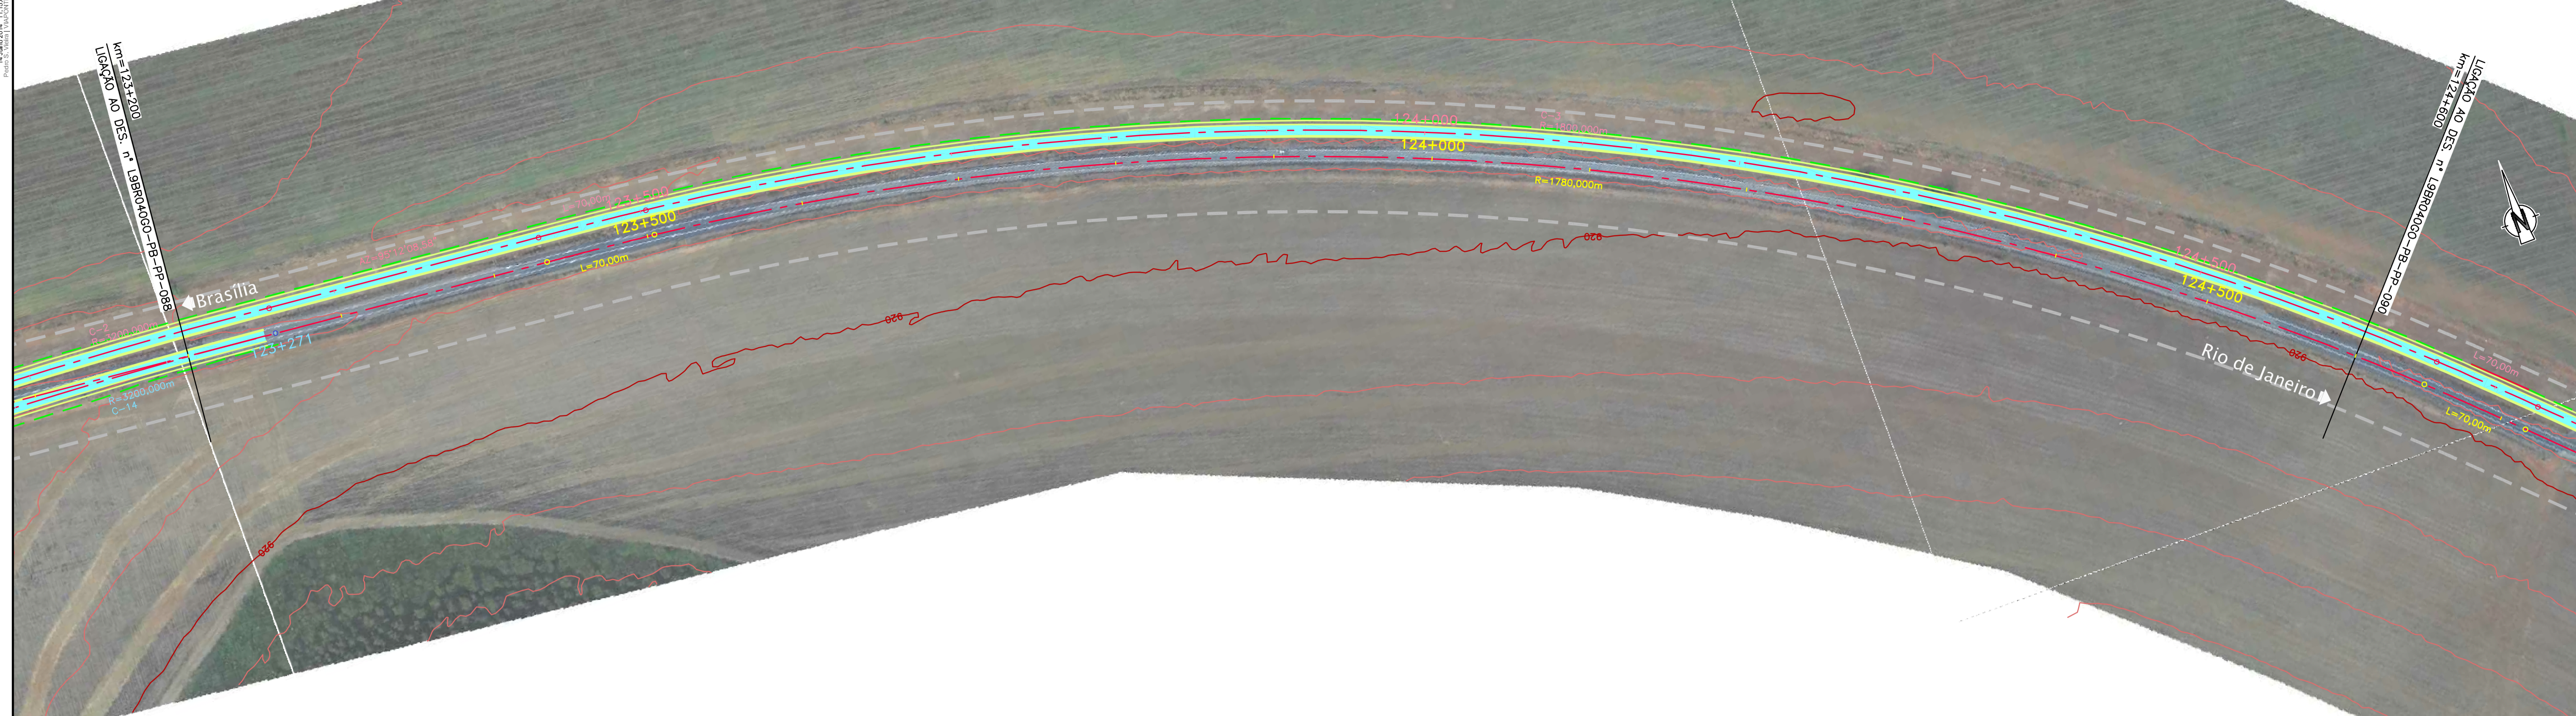

COTAS TERRENO PISTA NOVA ESQUERDA/DIREITA	923.989 923.558	922.943	922.351	922.059	921.831	921.663	921.489	921.52	921.386	921.132	920.889	920.678	920.583	920.6	920.749
COTAS PROJETO PISTA NOVA ESQUERDA/DIREITA	924.401 925.749	923.302	922.990	922.790	922.590	922.390	922.190	921.990	921.790	921.590	921.390	921.190	920.990	920.791	920.728
ESTAQUEAMENTO	6160	6165	6170	6175	6180	6185	6190	6195	6200	6205	6210	6215	6220	6225	6230
QUILOMETRAGEM	123+200	123+300	123+400	123+500	123+600	123+700	123+800	123+900	124+000	124+100	124+200	124+300	124+400	124+500	124+600

Legend for the profile view showing various symbols and colors used in the drawing.