


Em folhas deste desenho com formato diferente do A1 atender a escala gráfica

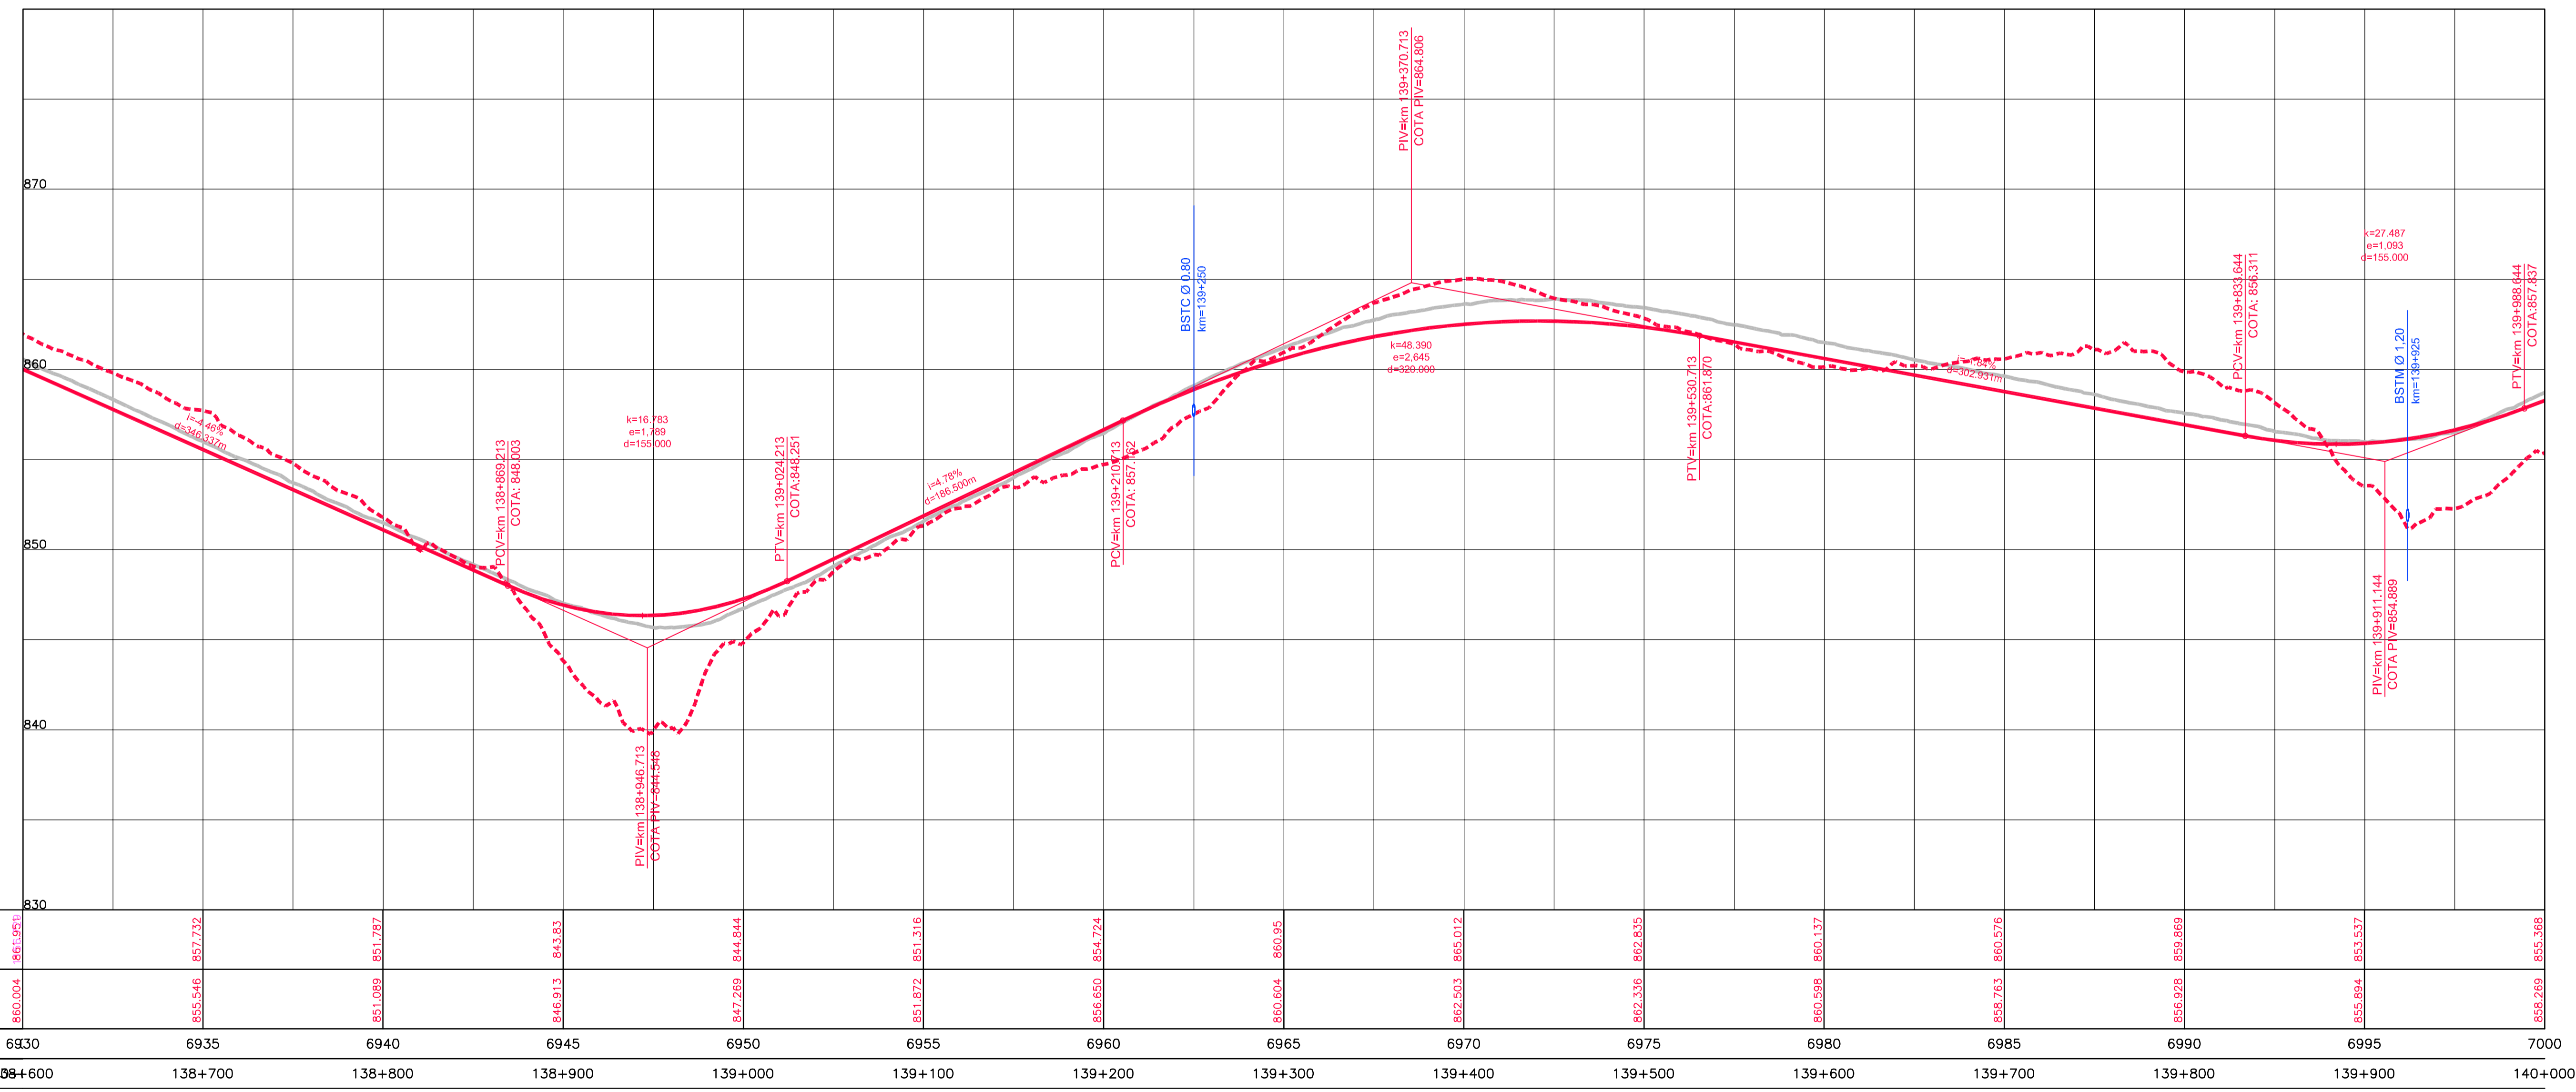

COTAS TERRENO PISTA NOVA ESQUERDA/DIREITA	861,9511	857,732	851,787	843,83	844,844	851,316	854,724	860,95	865,012	862,835	860,137	860,576	859,869	853,537	855,388
COTAS PROJETO PISTA NOVA ESQUERDA/DIREITA	860,004	855,546	851,089	846,913	847,269	851,872	856,650	860,604	862,503	862,336	860,598	856,763	856,928	856,894	856,269
ESTAQUEAMENTO	6930	6935	6940	6945	6950	6955	6960	6965	6970	6975	6980	6985	6990	6995	7000
QUILOMETRAGEM	138+600	138+700	138+800	138+900	139+000	139+100	139+200	139+300	139+400	139+500	139+600	139+700	139+800	139+900	140+000

LEGENDA

- 1:00
- 2:00
