



Em cópias deste desenho com formato diferente do A1 atender à escala gráfica

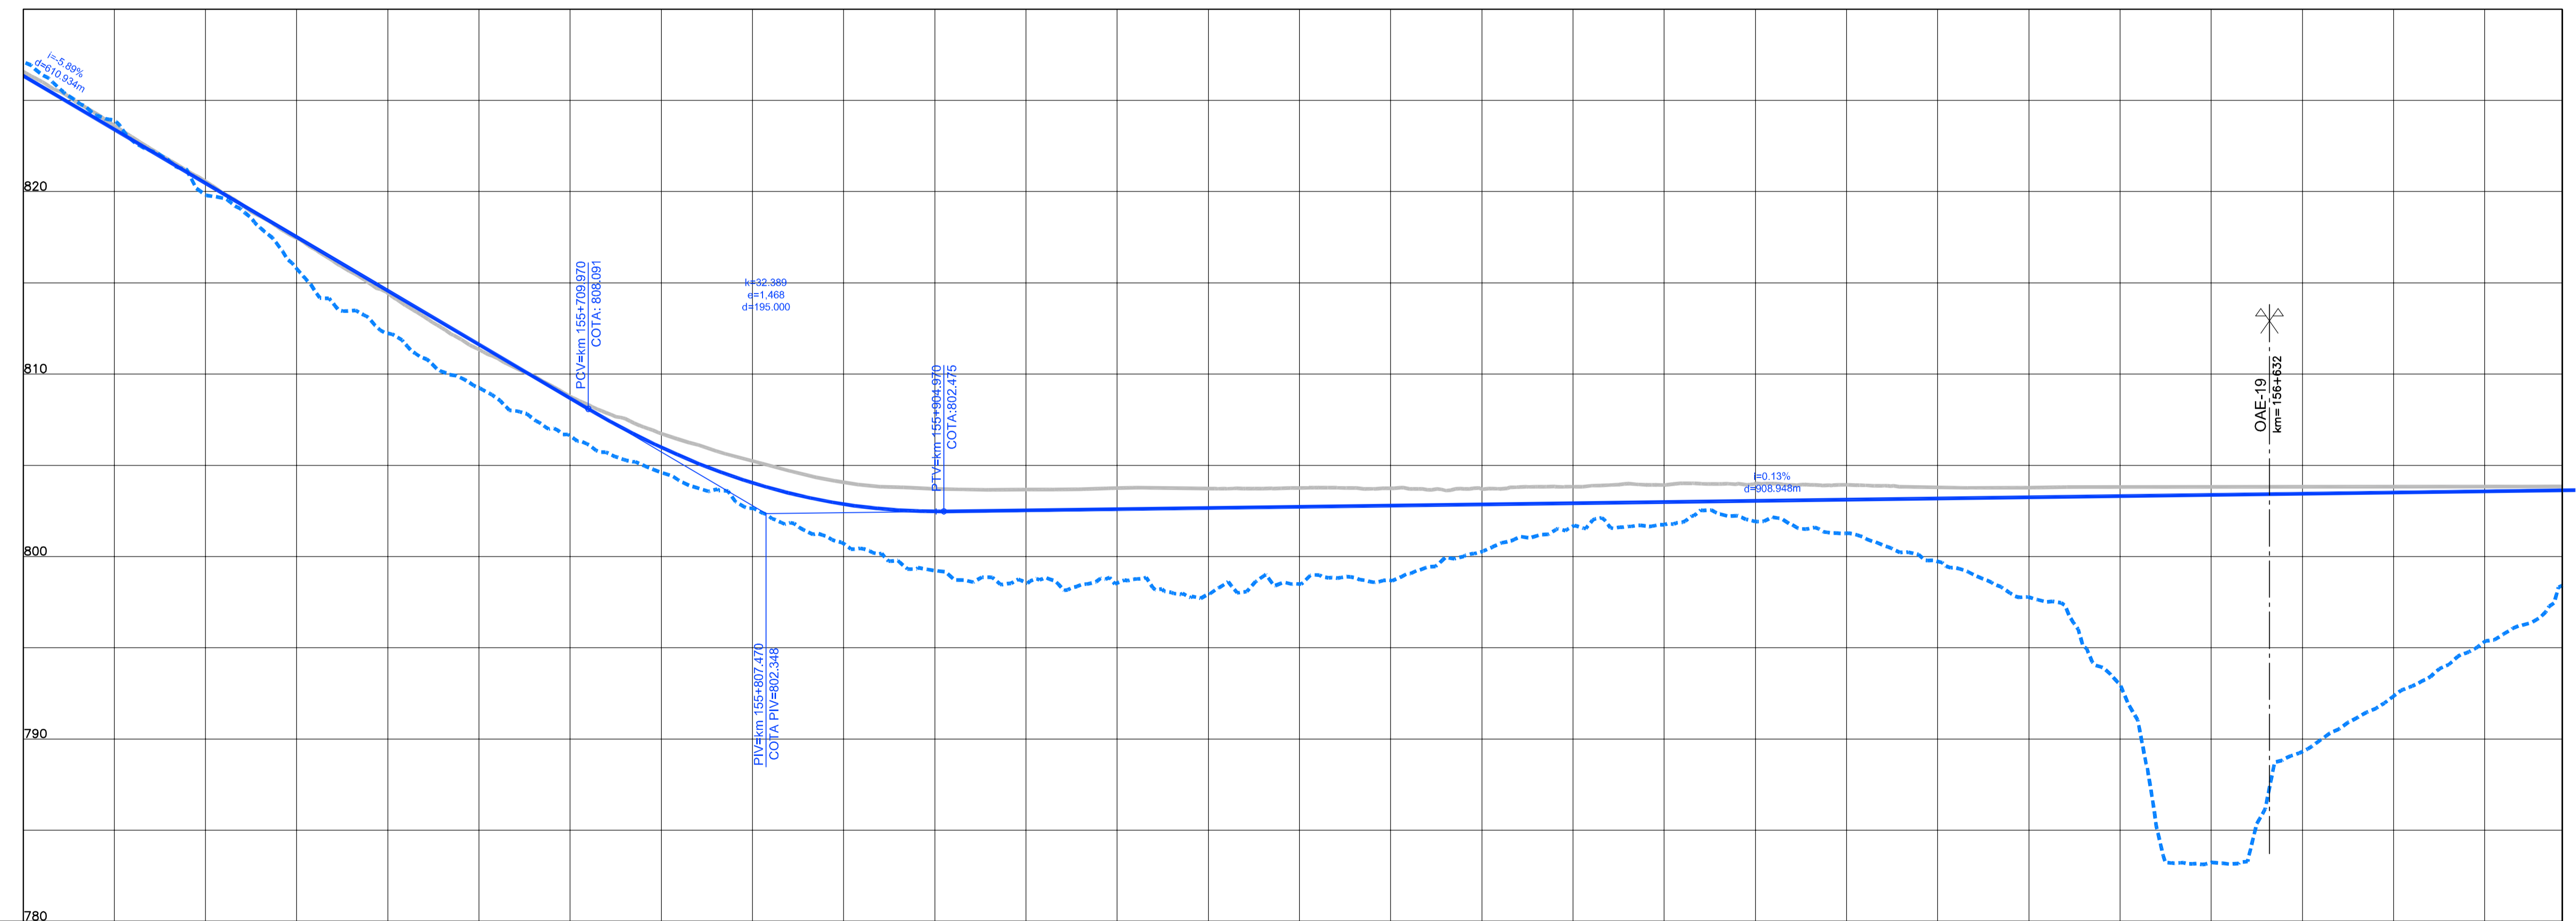

COTAS TERRENO PISTA NOVA ESQUERDA/DIREITA	155+770 827,096	819,809	812,236	806,608	802,638	799,232	798,552	798,495	800,265	801,744	801,273	797,668	788,238	792,549	803,644	803,663
COTAS PROJETO PISTA NOVA ESQUERDA/DIREITA	826,348	820,438	814,568	808,678	804,039	802,473	802,600	802,730	802,861	802,991	803,122	803,253	803,383	803,514	803,644	803,663
ESTAQUEAMENTO	7770	7775	7780	7785	7790	7795	7800	7805	7810	7815	7820	7825	7830	7835	7839	
QUILOMETRAGEM	155+400	155+500	155+600	155+700	155+800	155+900	156+000	156+100	156+200	156+300	156+400	156+500	156+600	156+700	156+792.665	

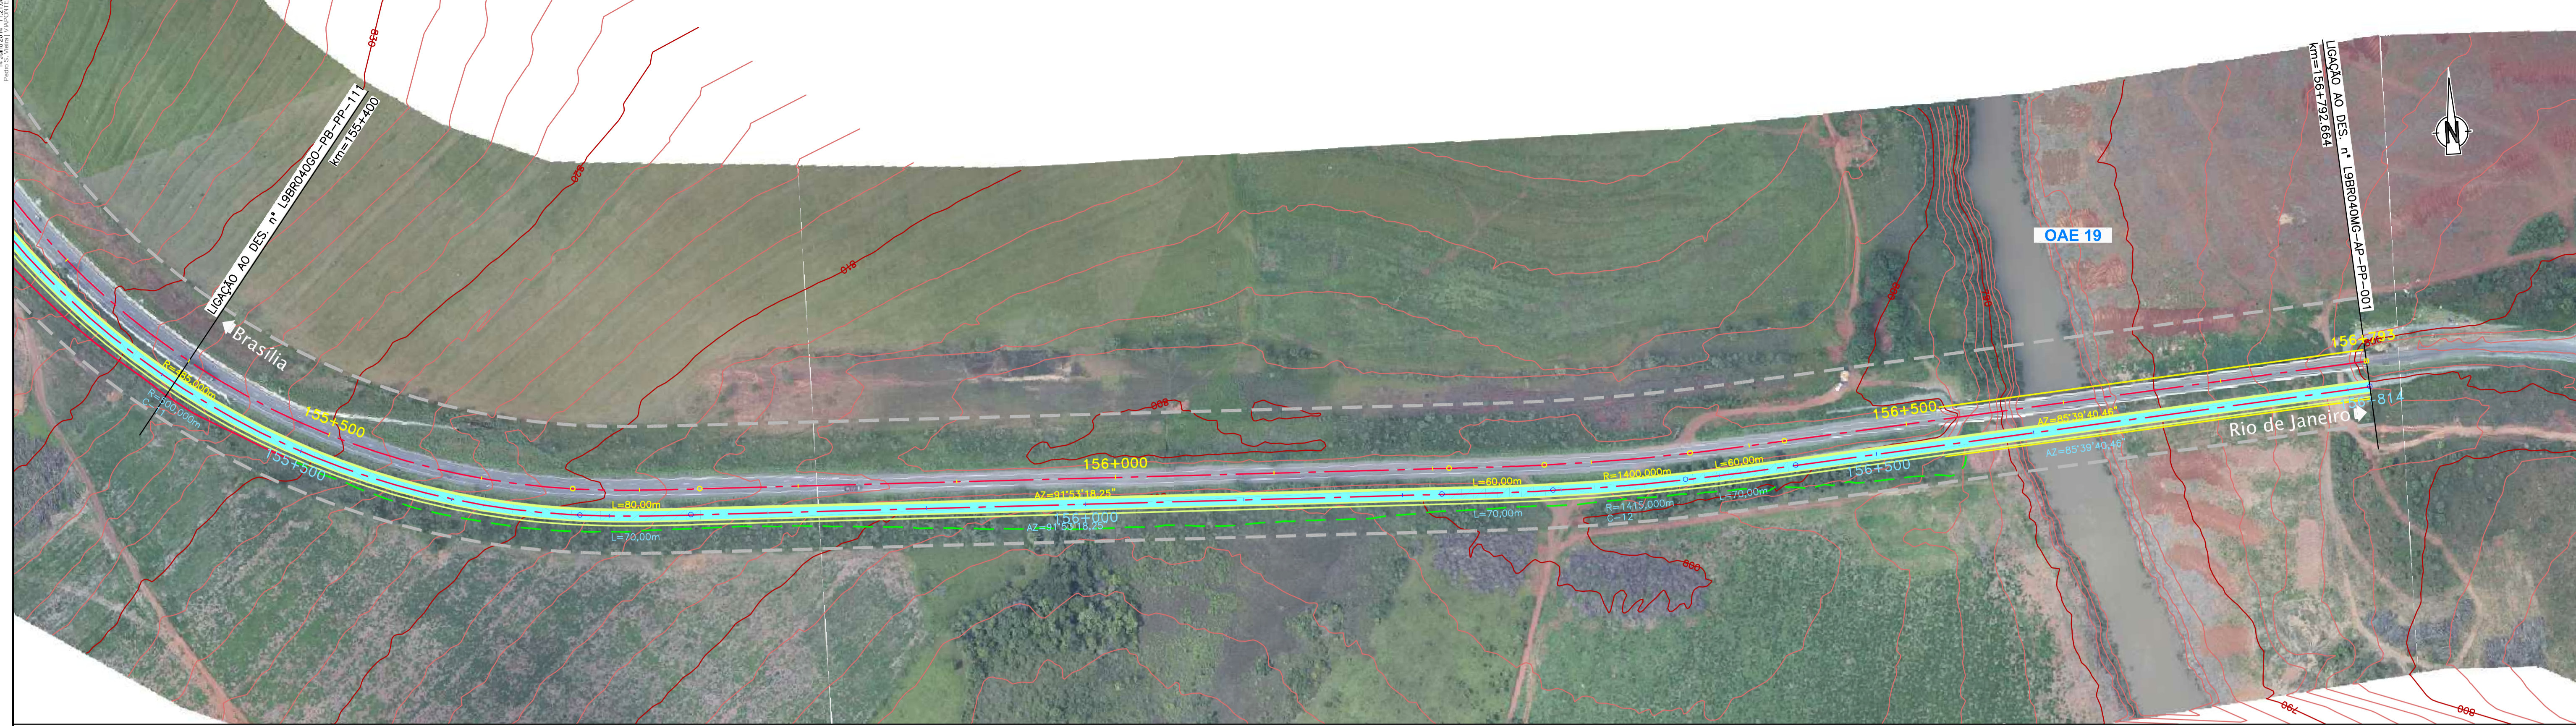