
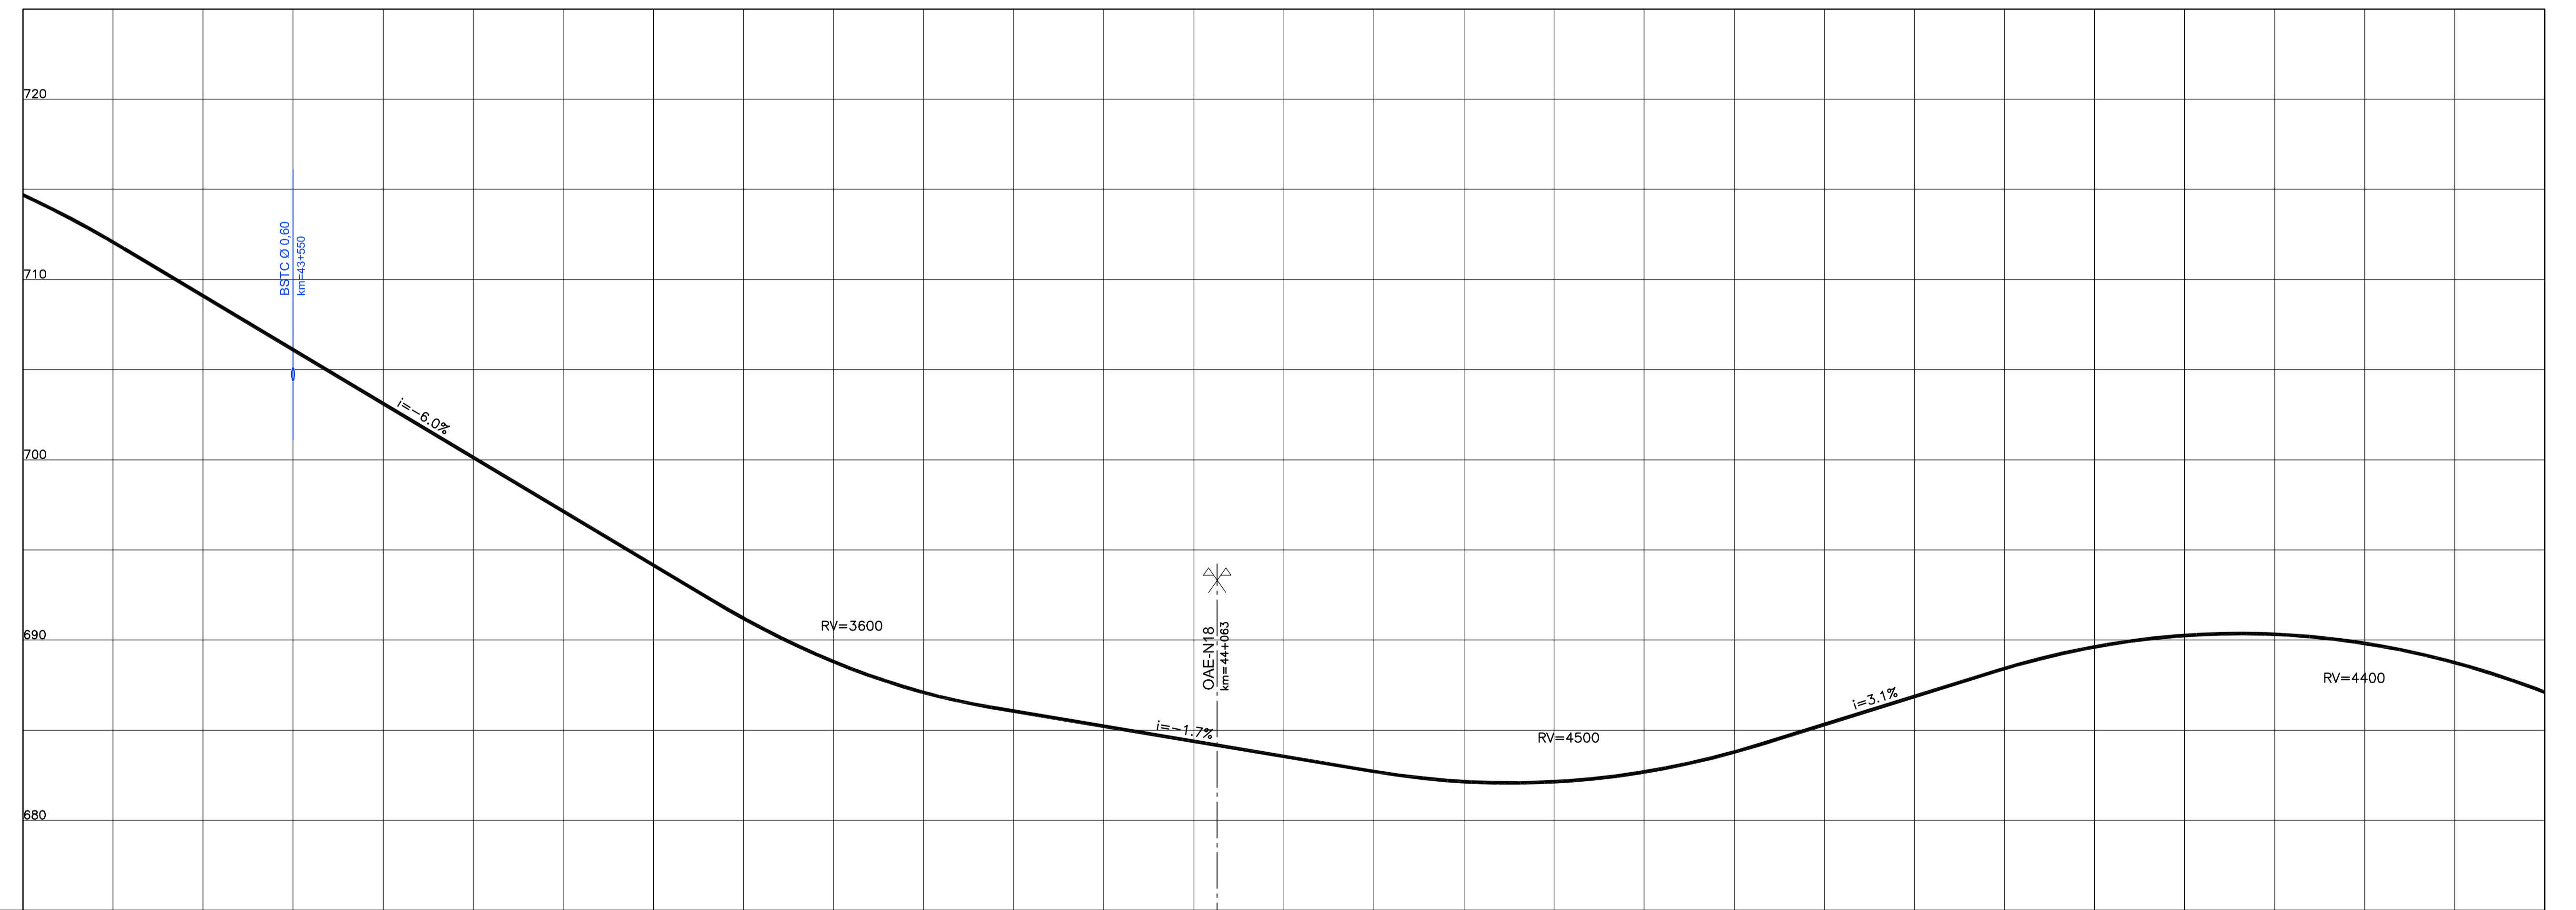


Em cópias deste desenho com formato diferente do A1 atender a escala gráfica

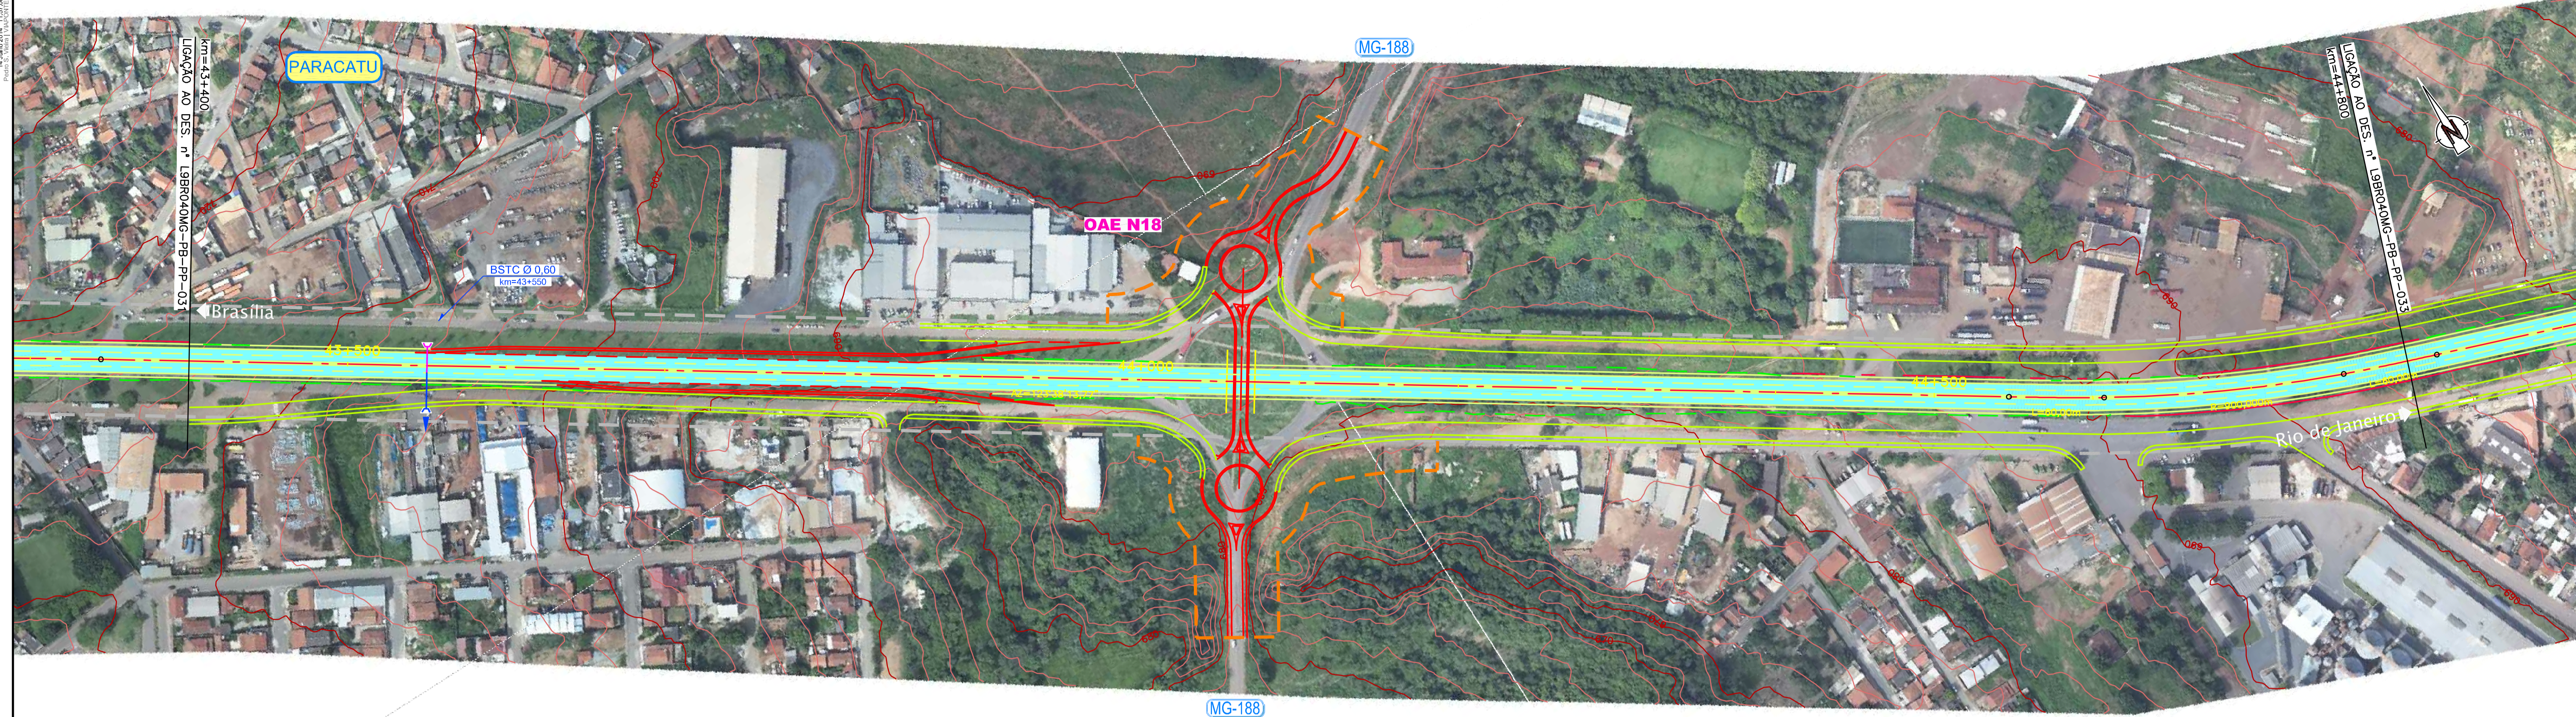

	2170	2175	2180	2185	2190	2195	2200	2205	2210	2215	2220	2225	2230	2235	2240
COTAS TERRENO PISTA NOVA ESQUERDA/DIREITA	714,689	709,090	703,115	697,140	691,206	687,095	685,223	683,548	682,146	682,683	685,312	688,418	690,254	689,817	687,107
COTAS PROJETO PISTA NOVA ESQUERDA/DIREITA	714,689	709,090	703,115	697,140	691,206	687,095	685,223	683,548	682,146	682,683	685,312	688,418	690,254	689,817	687,107
ESTAQUEAMENTO	2170	2175	2180	2185	2190	2195	2200	2205	2210	2215	2220	2225	2230	2235	2240
QUILOMETRAGEM	43+400	43+500	43+600	43+700	43+800	43+900	44+000	44+100	44+200	44+300	44+400	44+500	44+600	44+700	44+800

- 100% (1:1)
- 50% (1:2)
- 20% (1:5)
- 10% (1:10)
- 5% (1:20)
- 2% (1:50)
- 1% (1:100)
- 0,5% (1:200)
- 0,2% (1:500)
- 0,1% (1:1000)
- 0,05% (1:2000)
- 0,02% (1:5000)
- 0,01% (1:10000)
- 0,005% (1:20000)
- 0,002% (1:50000)
- 0,001% (1:100000)
- 0,0005% (1:200000)
- 0,0002% (1:500000)
- 0,0001% (1:1000000)